


DATE	
BY	
SURVEYED	
PLOTTED	
TEMPLATE	
NOTE BOOK	
AREAS CHECKED	
NO.	

DATE	
BY	
SURVEYED	
PLOTTED	
TEMPLATE	
NOTE BOOK	
AREAS CHECKED	
NO.	

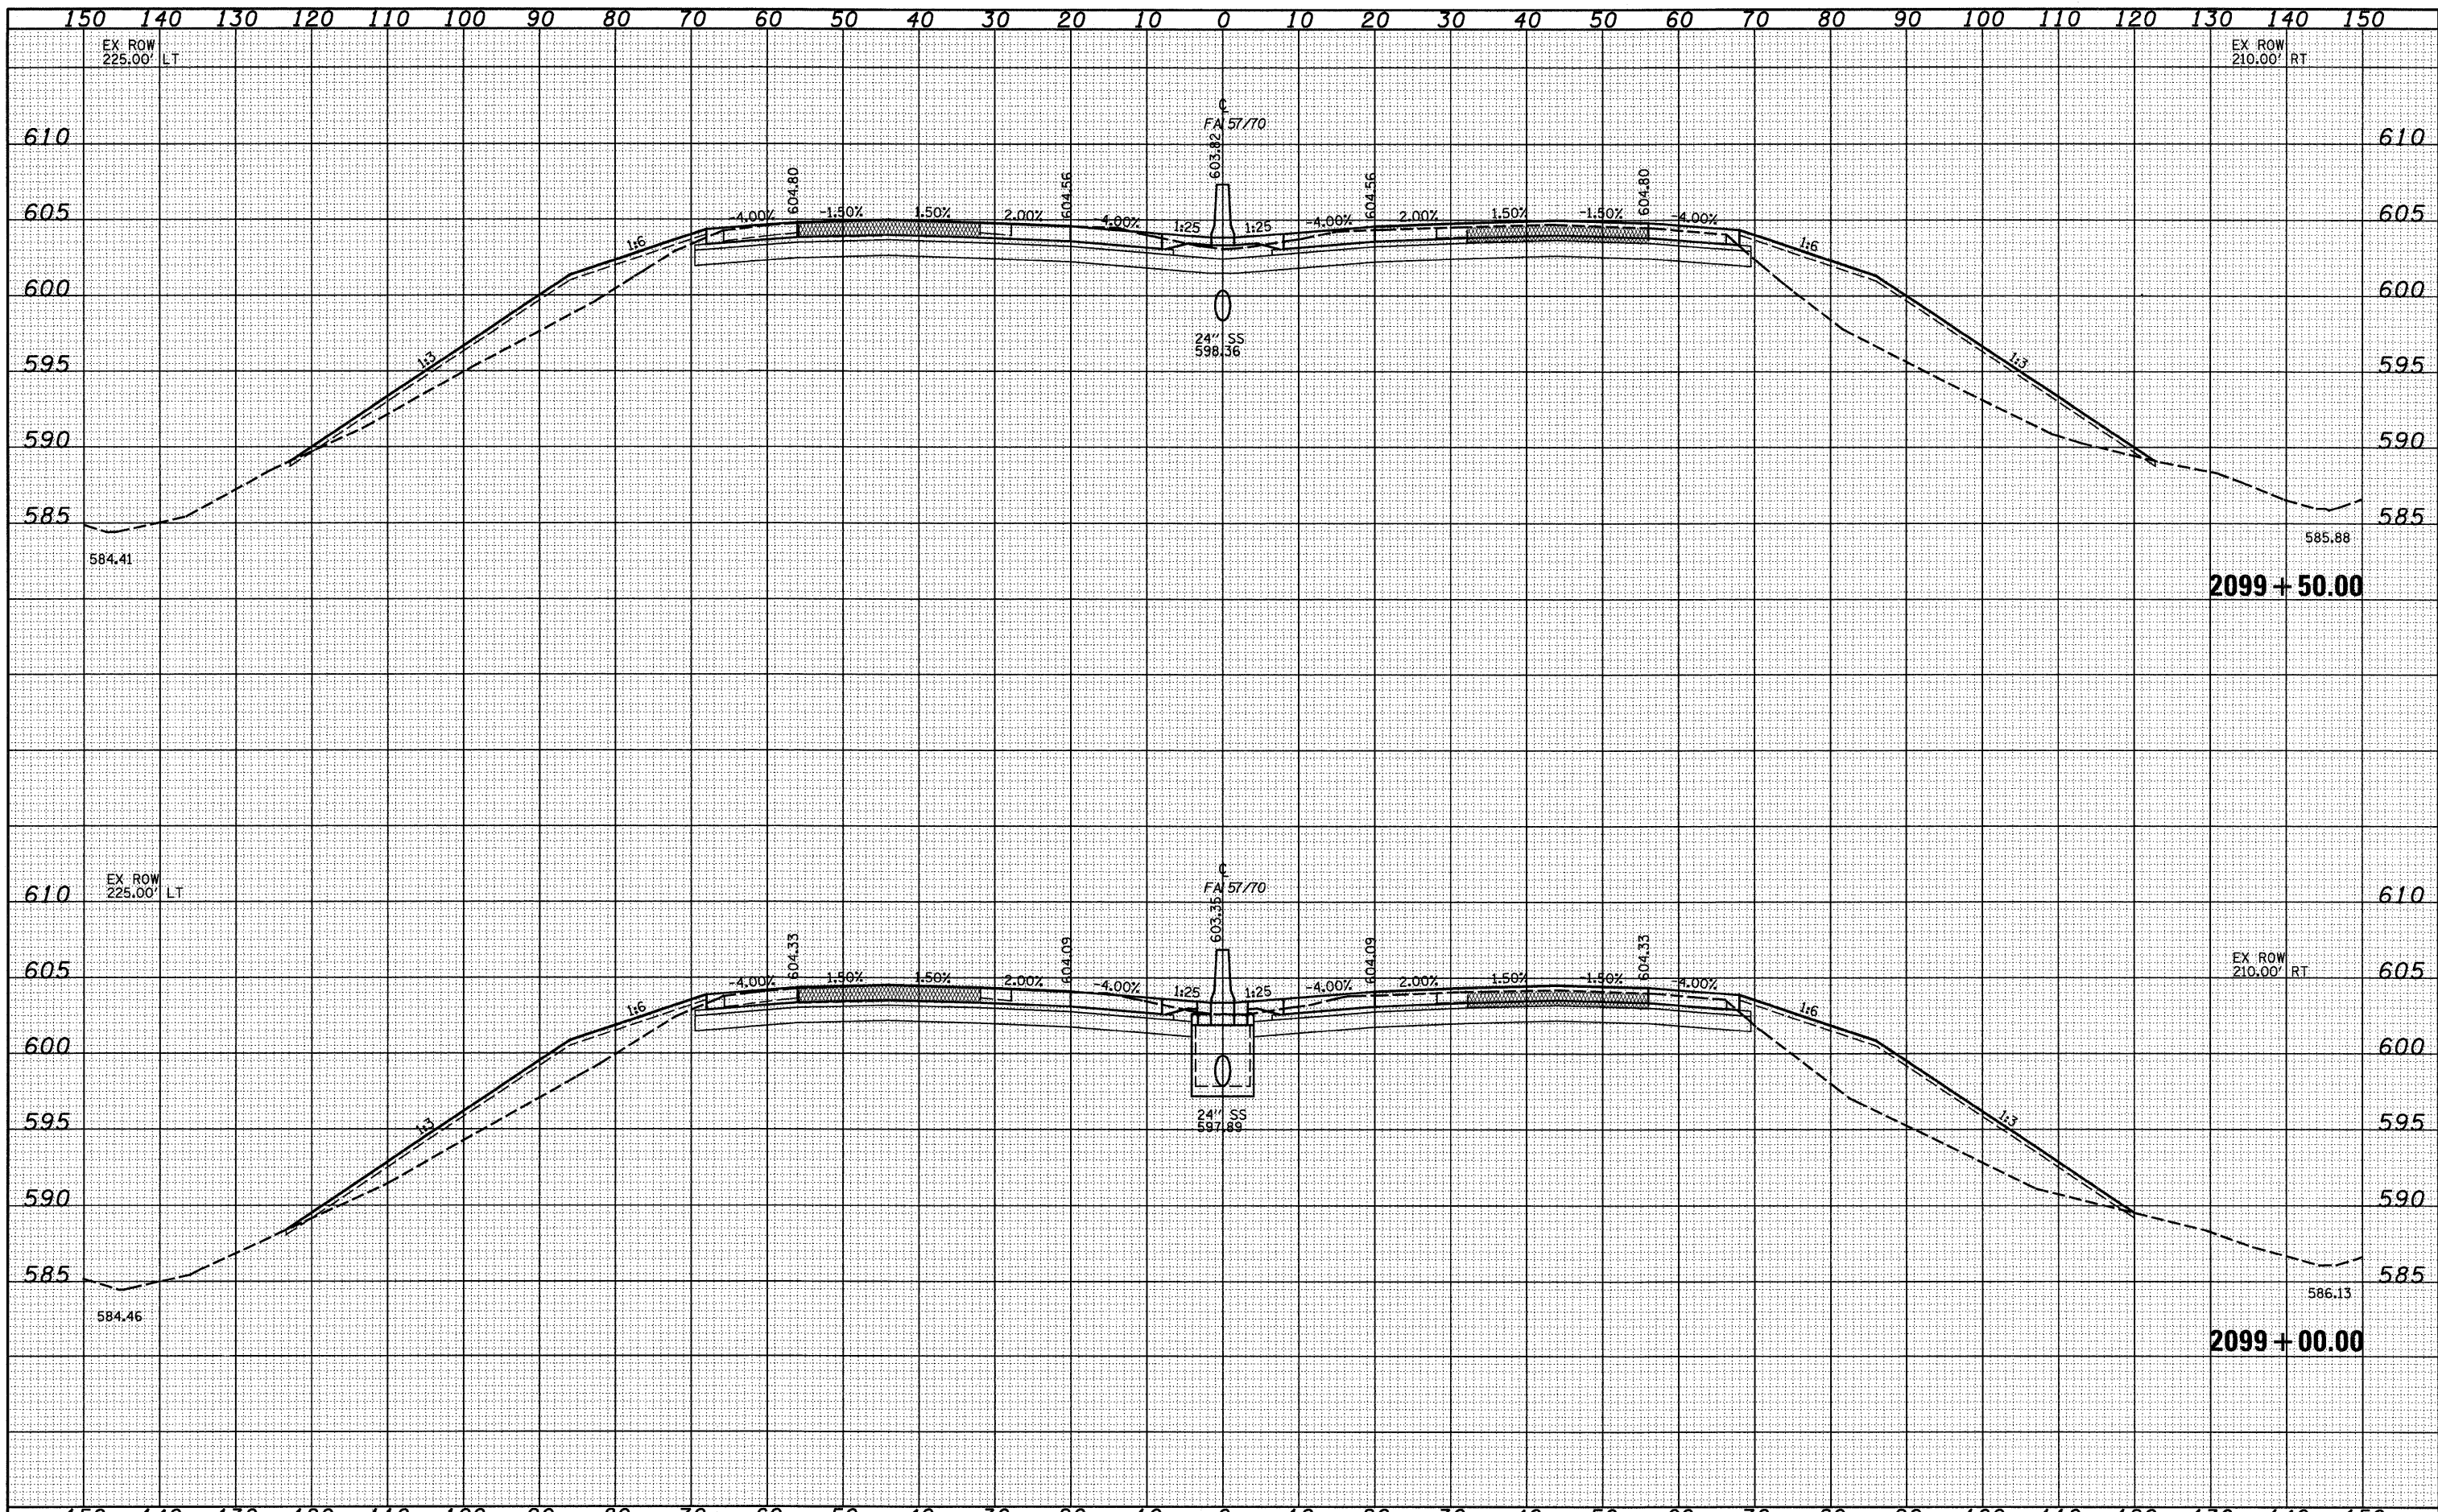

FILE NAME =	USER NAME = lmrda	DESIGNED - JWS	REVISED -	STATE OF ILLINOIS DEPARTMENT OF TRANSPORTATION	CROSS SECTIONS FAI 57/70		F.A.I. RTE. 57/70	SECTION (25-3R)	COUNTY EFFINGHAM	TOTAL SHEETS 1416	SHEET NO. 612	
PROJECT NO. 00072.57-70	PLOT SCALE = 28,00000' / IN.	DRAWN - LEC	REVISED -		SCALE: 1"=10'	SHEET NO. 10 OF 14 SHEETS	STA. 2099+00.00 TO STA. 2099+50.00	CONTRACT NO. 74296		ILLINOIS FED. AID PROJECT		
	PLOT DATE = 2/9/2010	CHECKED - BRM	REVISED -									
		DATE - 2-25-08	REVISED -									