


DATE	
BY	
FINAL SURVEY	
NOTED BOOK	
PLOTTED	
TEMPLATE	
AREAS CHECKED	
NO.	

DATE	
BY	
ORIGINAL SURVEY	
NOTED BOOK	
PLOTTED	
TEMPLATE	
AREAS CHECKED	
NO.	

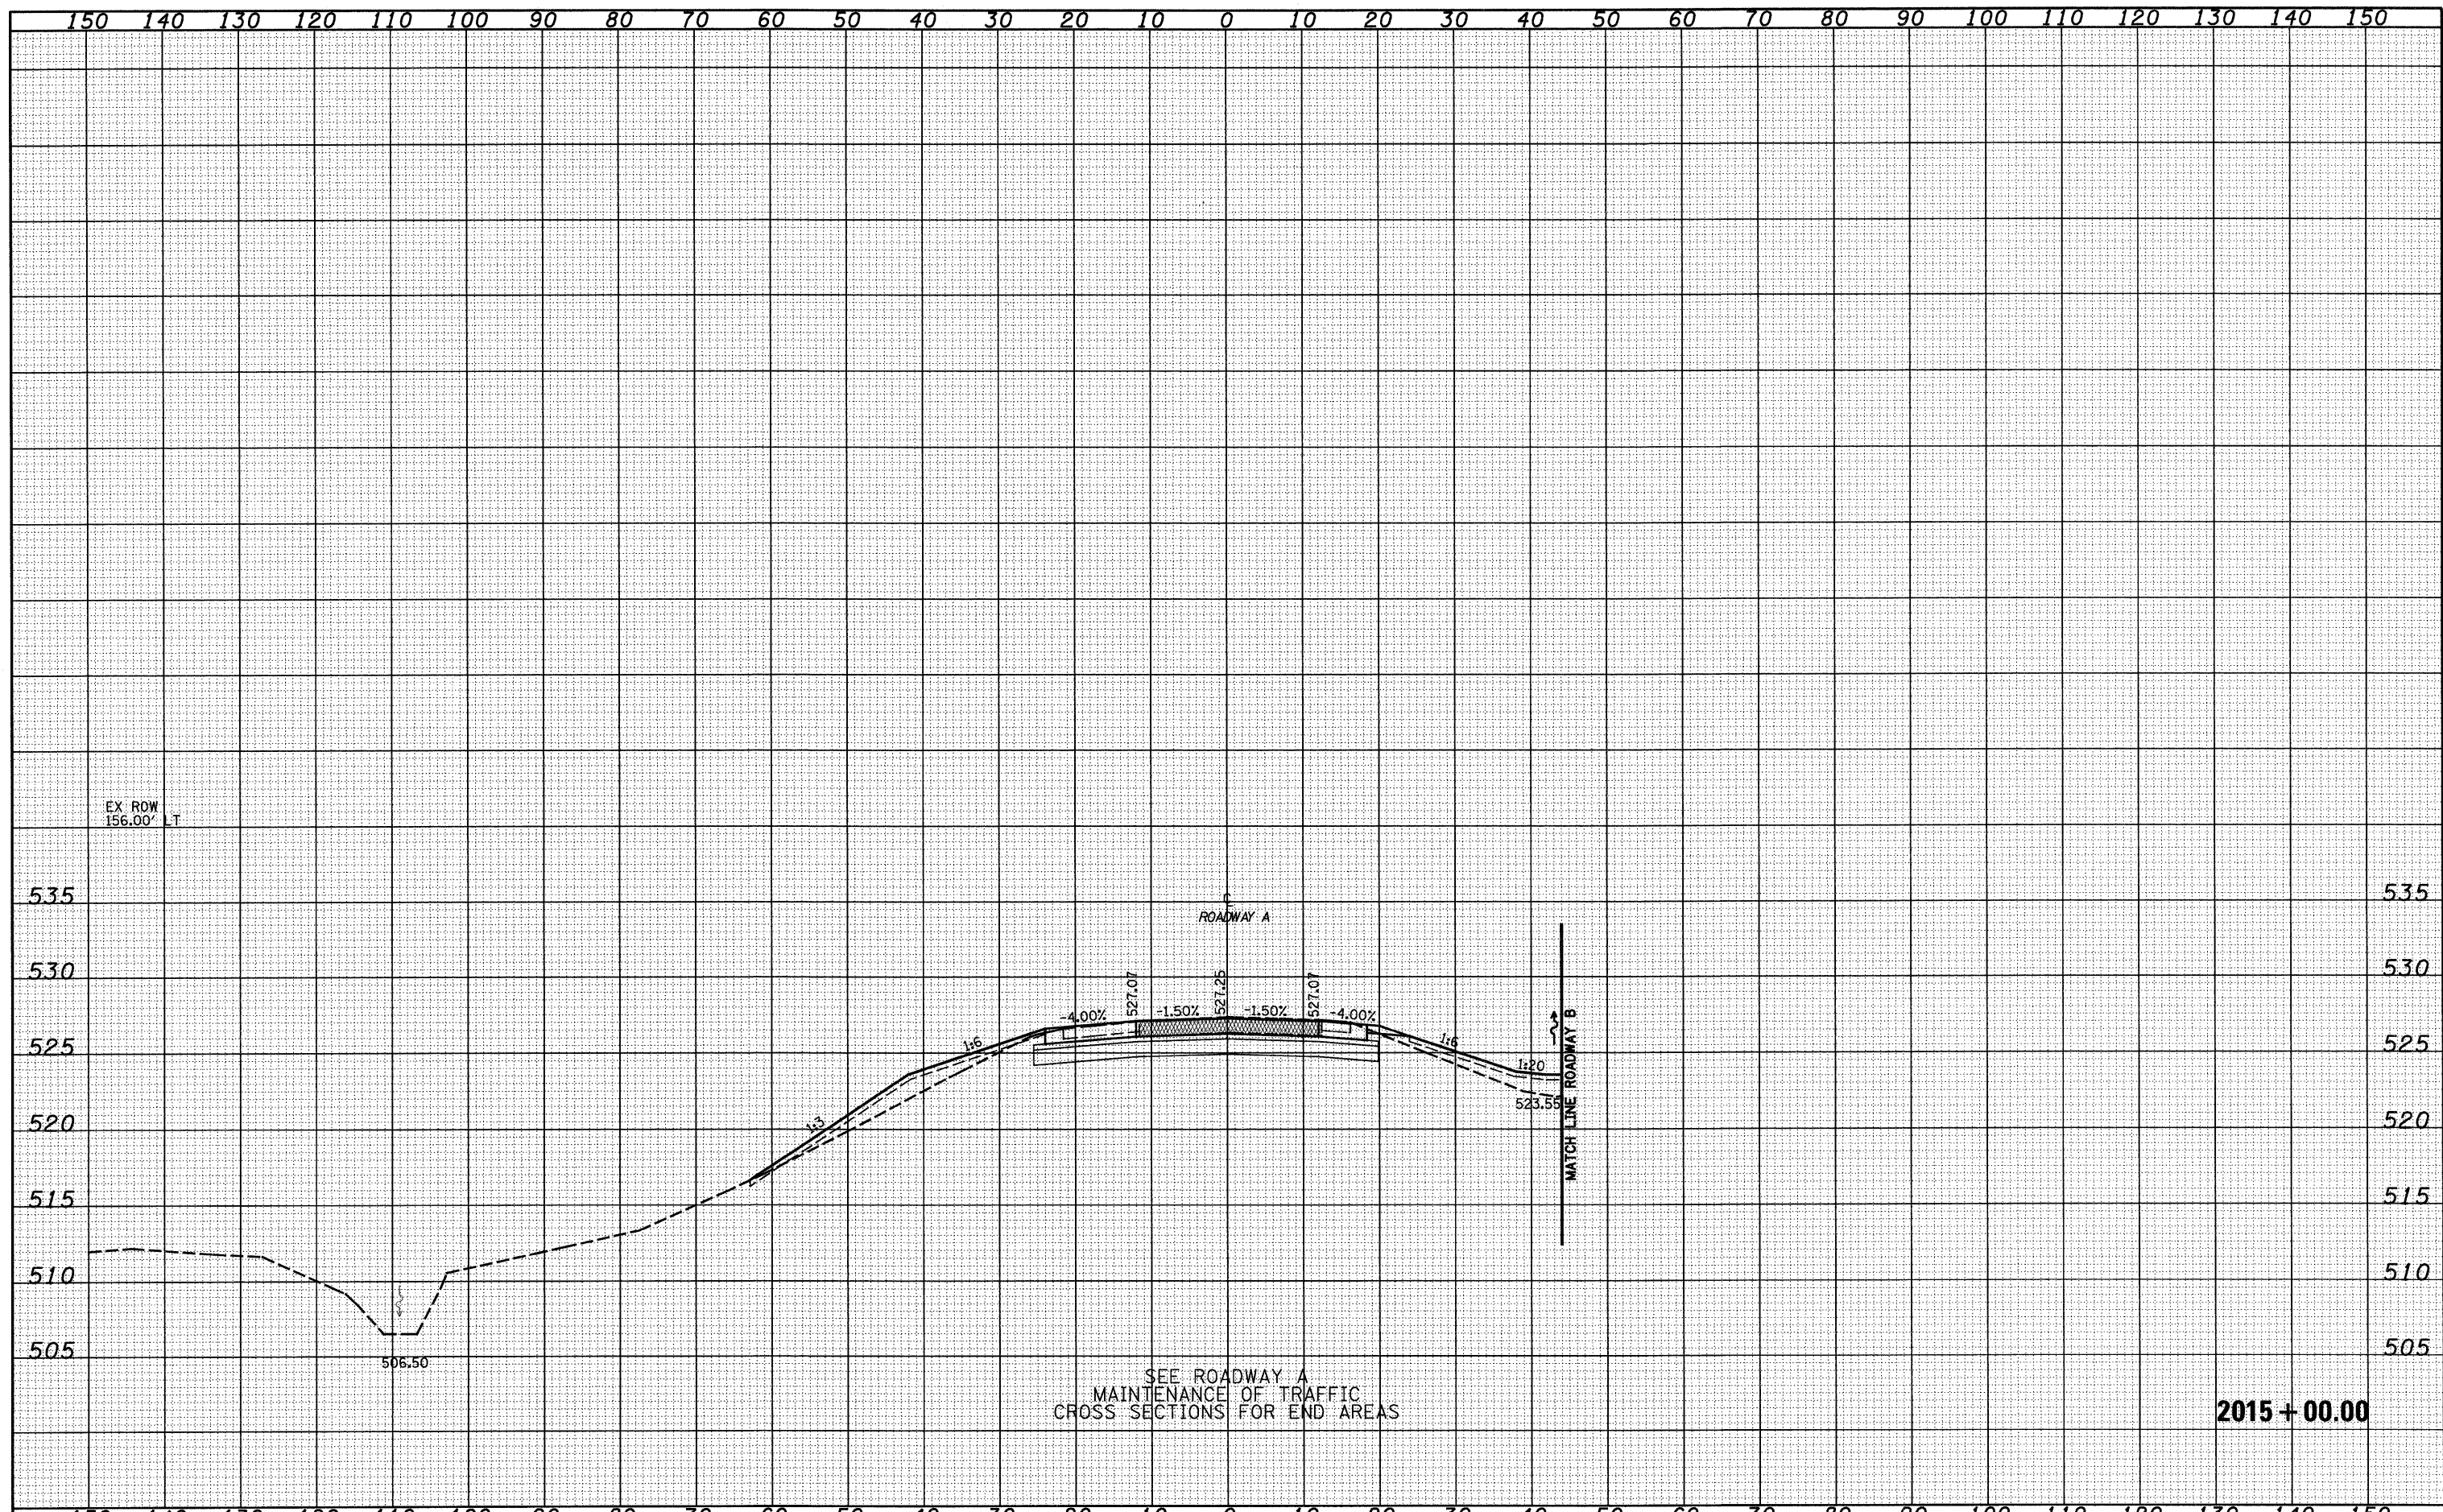

SEE ROADWAY A
MAINTENANCE OF TRAFFIC
CROSS SECTIONS FOR END AREAS

2015 + 00.00

FILE NAME =	USER NAME = lmda	DESIGNED - JWS	REVISED -	STATE OF ILLINOIS DEPARTMENT OF TRANSPORTATION	CROSS SECTIONS SOUTH TRI LEVEL - ROADWAY A		F.A.I. RTE.	SECTION	COUNTY	TOTAL SHEETS	SHEET NO.	
SAProjects\MO\007257-70\p15\Trk\wash.DWG		DRAWN - LEC	REVISED -		SCALE: 1"=10'	SHEET NO. 1 OF 125 SHEETS	STA. 2015+00.00 TO STA. 2015+00.00	57/70	(25-3)R	EFFINGHAM	1416	617
		CHECKED - BRM	REVISED -				FED. ROAD DIST. NO.	ILLINOIS	FED. AID PROJECT	CONTRACT NO. 74296		
		DATE - 2-25-08	REVISED -									