


DATE _____
 BY _____
 SURVEYED _____
 PLOTTED _____
 TEMPLATE _____
 NOTE BOOK _____
 AREAS CHECKED _____
 NO. _____

DATE _____
 BY _____
 SURVEYED _____
 PLOTTED _____
 TEMPLATE _____
 NOTE BOOK _____
 AREAS CHECKED _____
 NO. _____

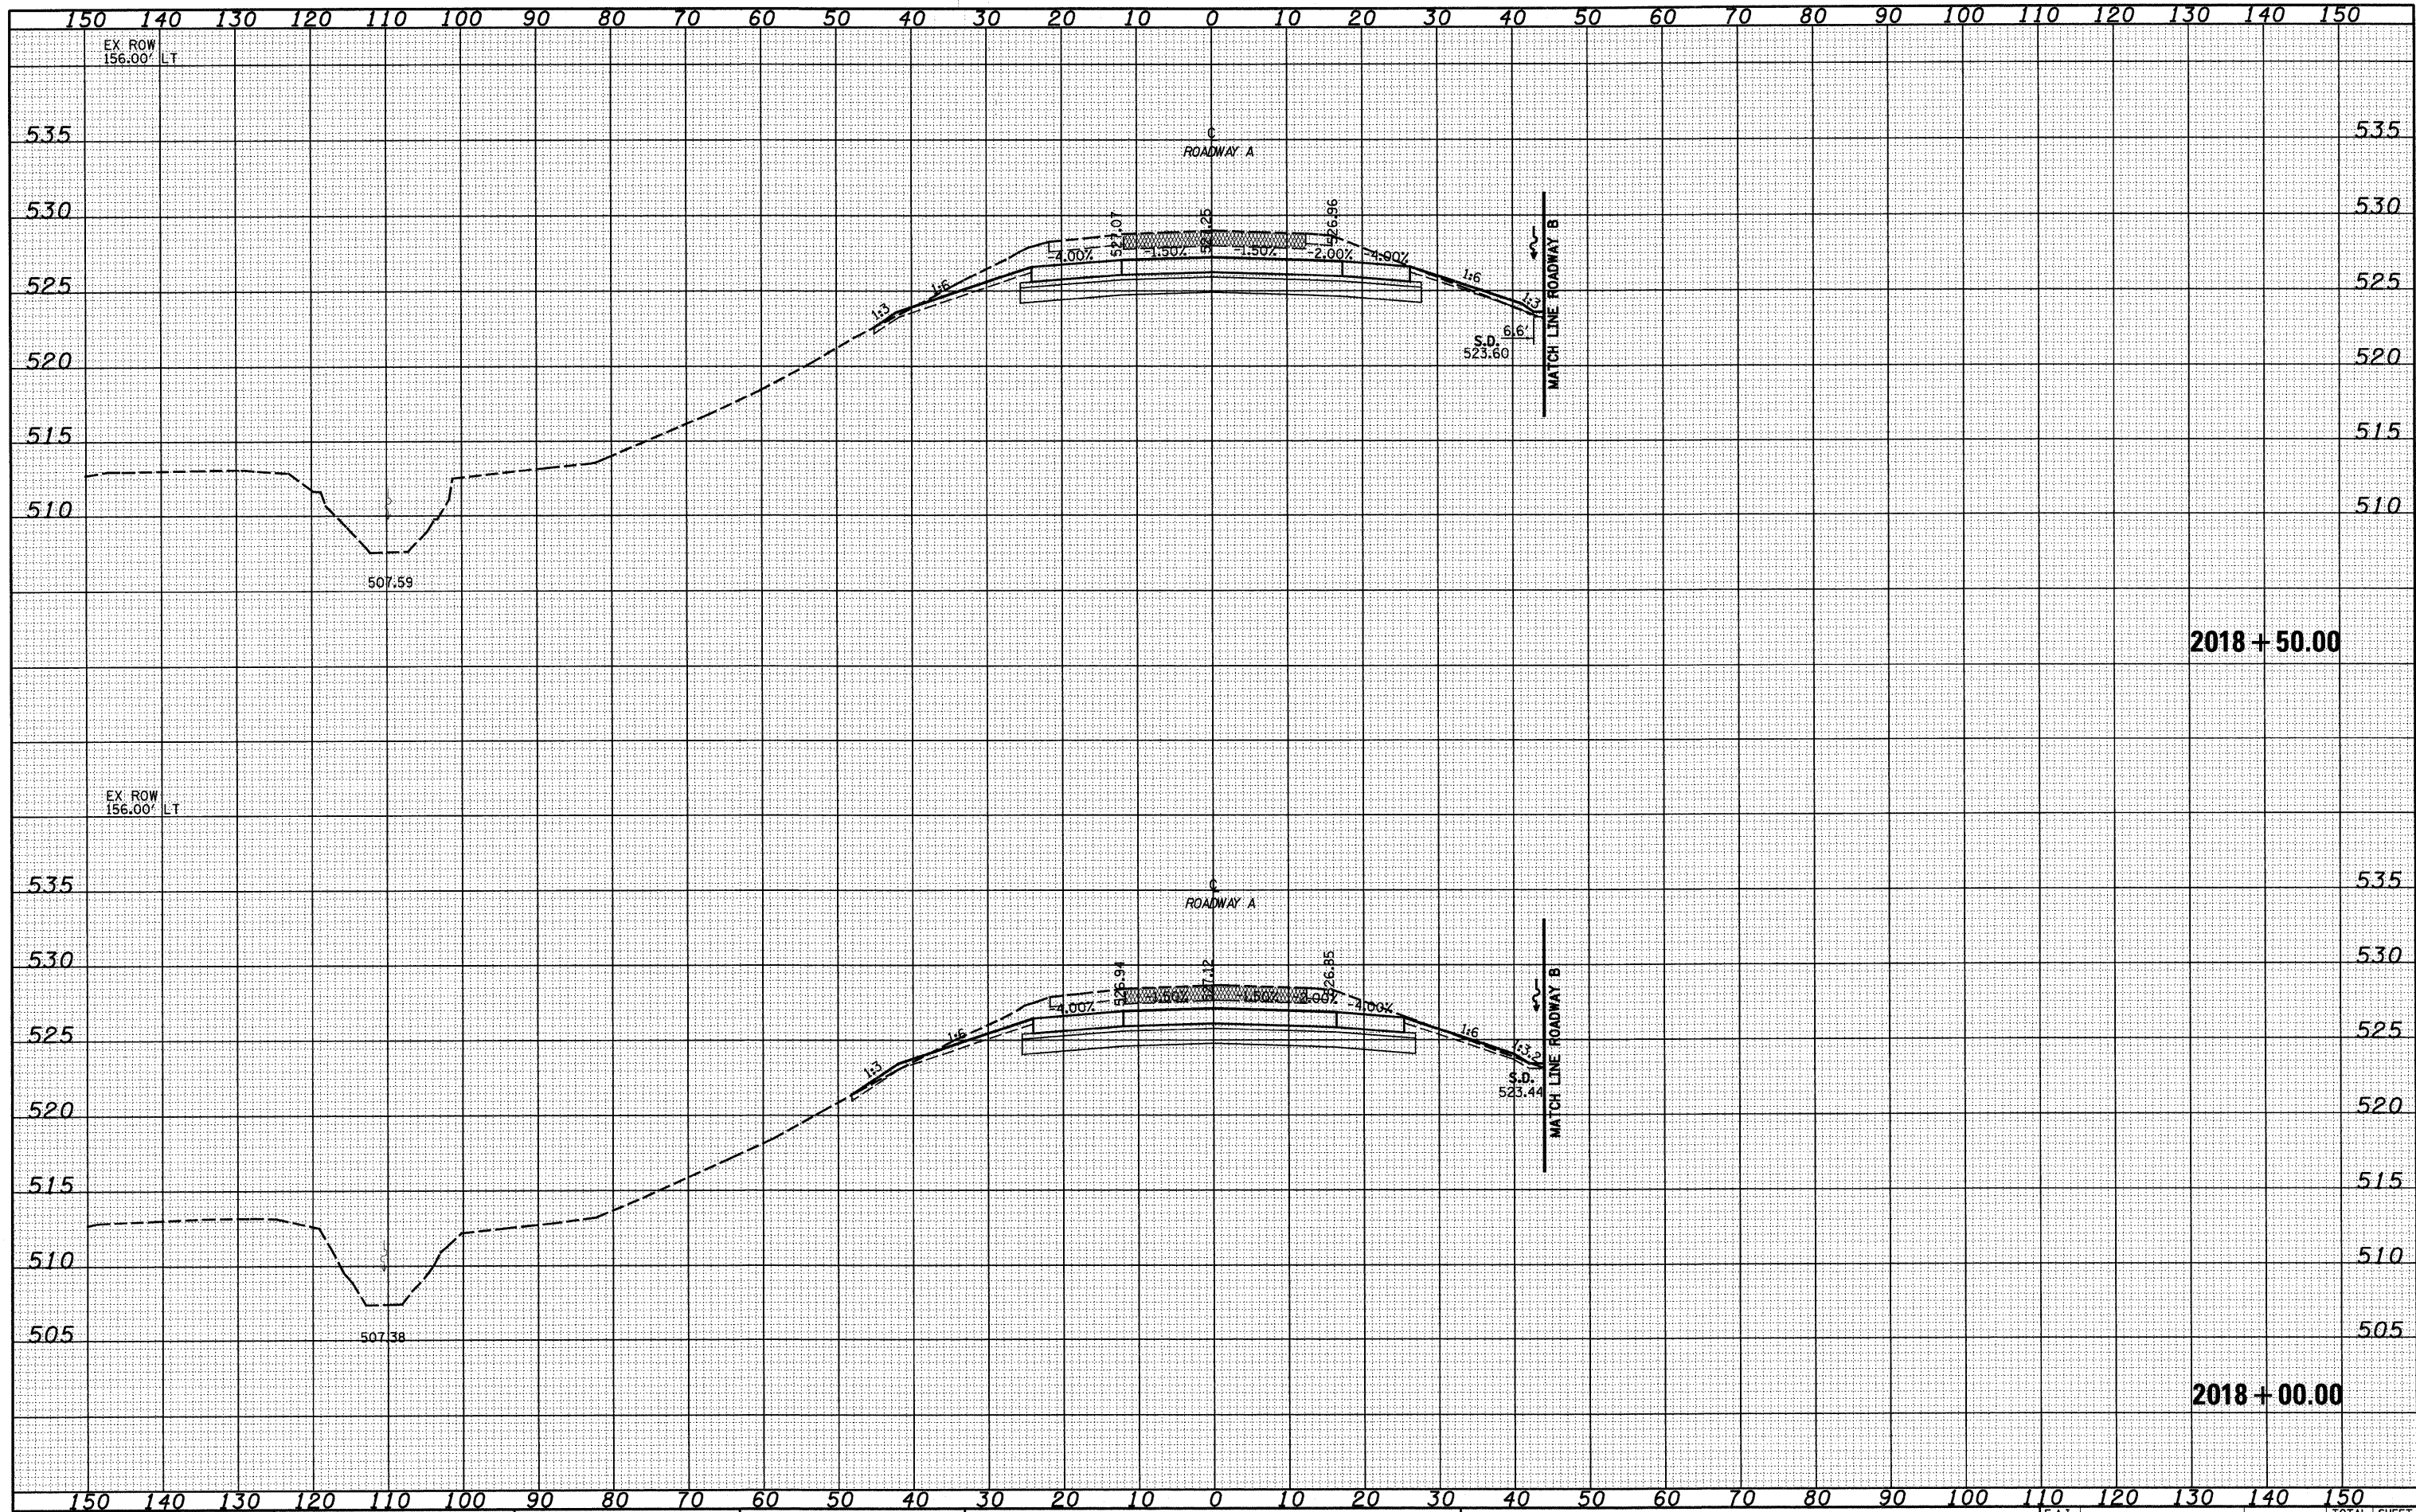

FILE NAME =	USER NAME = linda	DESIGNED - JWS	REVISED -	STATE OF ILLINOIS DEPARTMENT OF TRANSPORTATION	CROSS SECTIONS SOUTH TRI LEVEL - ROADWAY A			F.A.I. RTE.	SECTION	COUNTY	TOTAL SHEETS	SHEET NO.
SAProject\403-00072-57-70.dwg		DRAWN - LEC	REVISED -		SCALE: 1"=10'	SHEET NO. 7 OF 125 SHEETS	STA. 2018+00.00 TO STA. 2018+50.00	57/70	(25-3)R	EFFINGHAM	1416	623
		CHECKED - BRM	REVISED -					CONTRACT NO. 74296				
		DATE - 2-25-08	REVISED -					FED. ROAD DIST. NO. ILLINOIS FED. AID PROJECT				