



DATE	
BY	
SURVEYED	
TEMPLATE	
AREAS CHECKED	
FINAL SURVEY	
NOTE BOOK	
NO.	

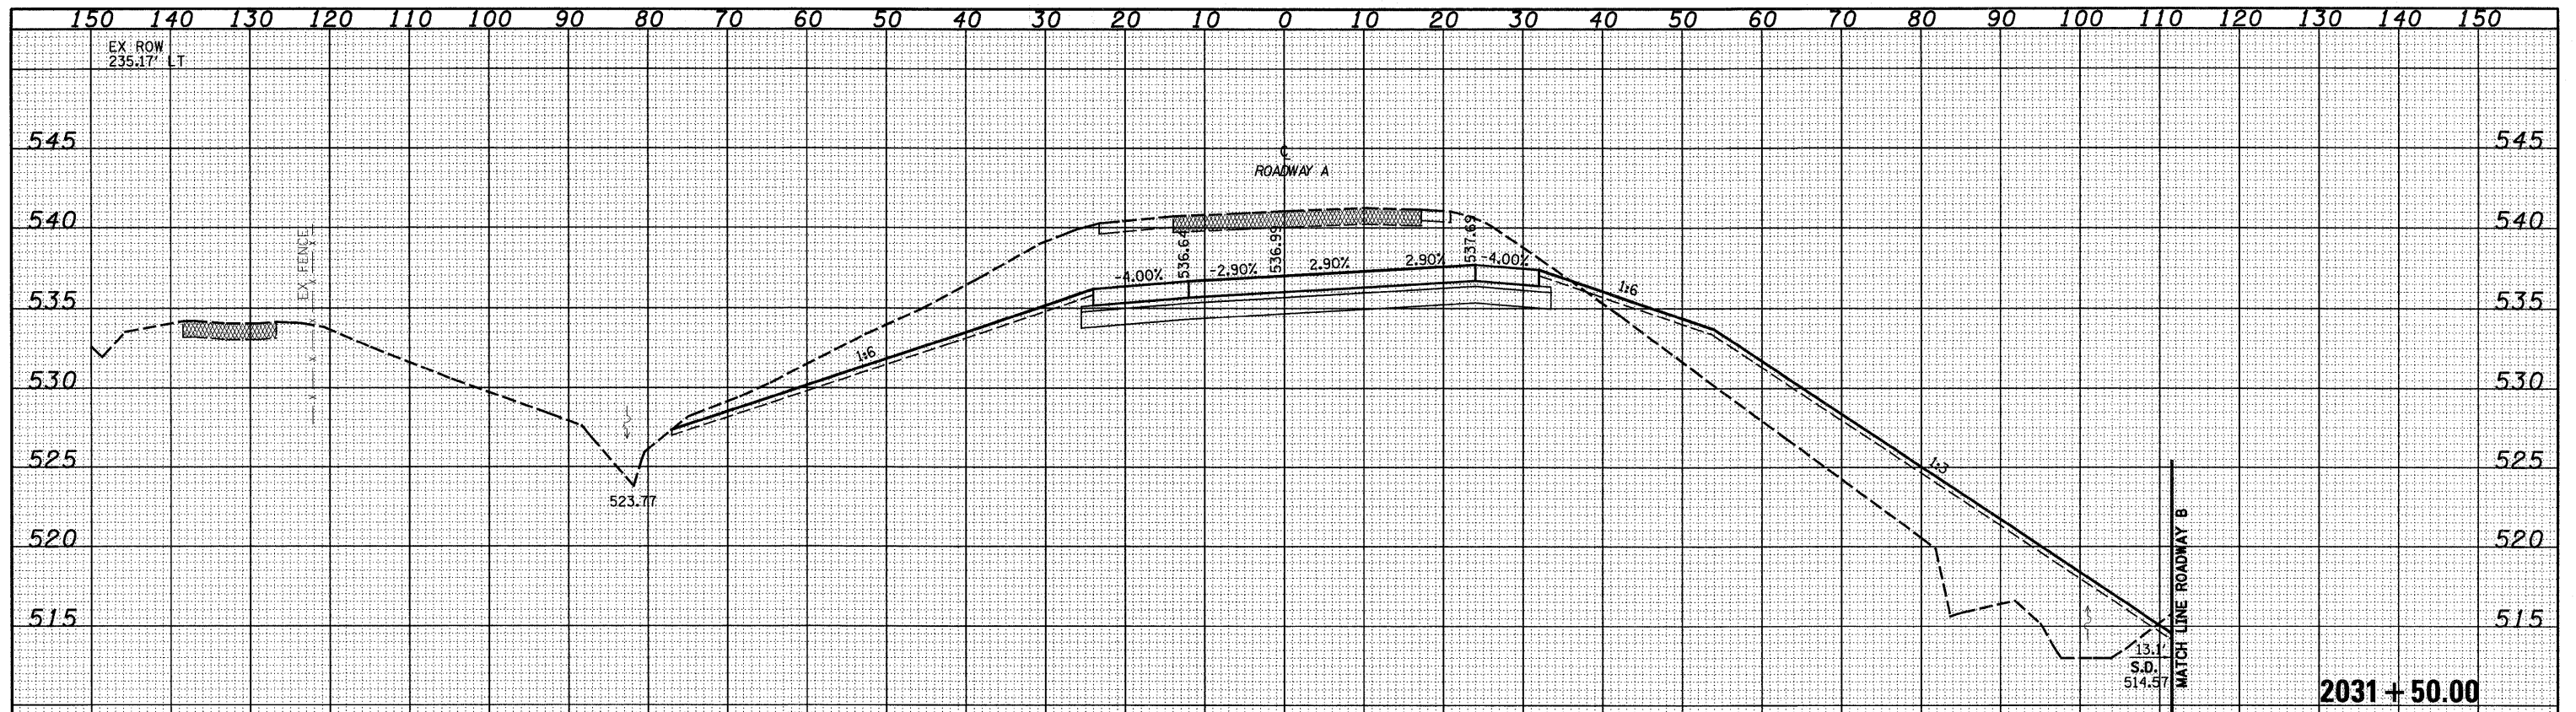

DATE	
BY	
SURVEYED	
TEMPLATE	
AREAS CHECKED	
ORIGINAL SURVEY	
NOTE BOOK	
NO.	

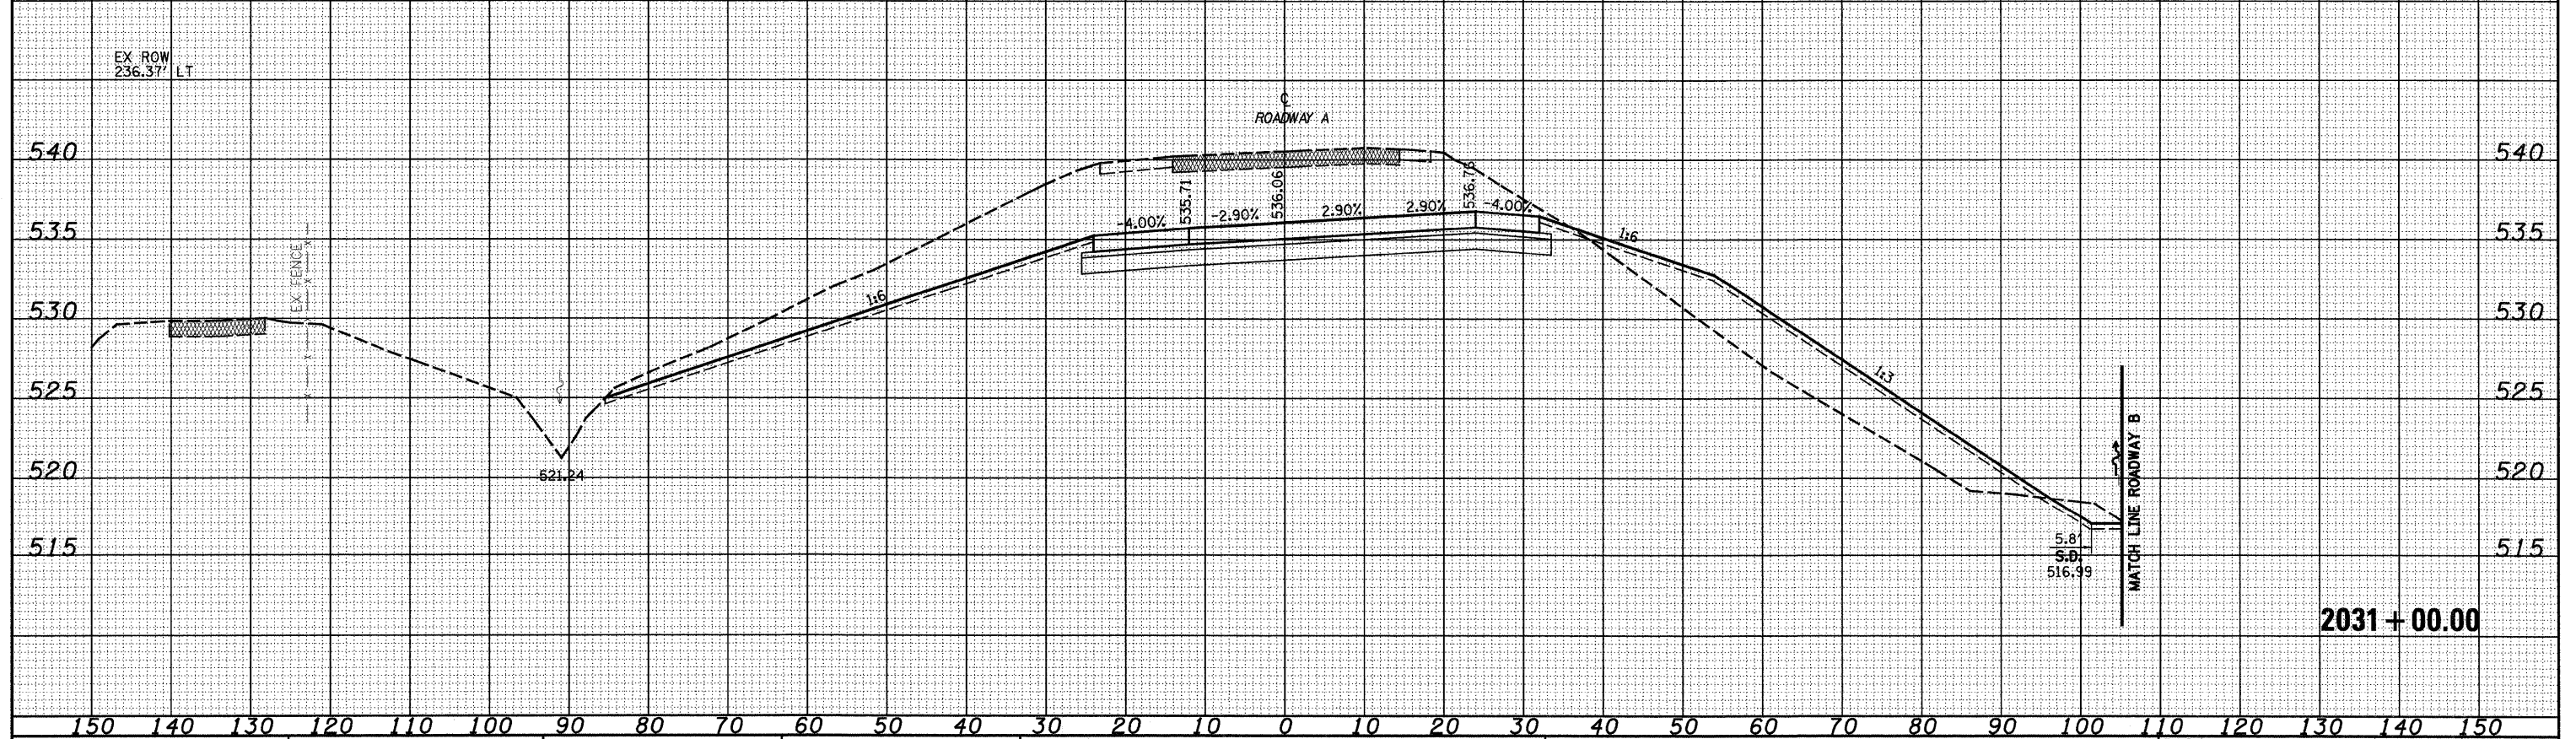

FILE NAME =  
 S:\Projects\103100\25-3R\103100.dwg

USER NAME = lnda  
 PLOT SCALE = 20.0000' / IN.  
 PLOT DATE = 2/9/2010

DESIGNED - JWS  
 DRAWN - LEC  
 CHECKED - BRM  
 DATE - 2-25-08

REVISED -  
 REVISED -  
 REVISED -  
 REVISED -

**STATE OF ILLINOIS  
 DEPARTMENT OF TRANSPORTATION**

**CROSS SECTIONS SOUTH TRI LEVEL - ROADWAY A**

SCALE: 1"=10'    SHEET NO. 20 OF 125 SHEETS    STA. 2031+00.00 TO STA. 2031+50.00

F.A.I. RTE. 57/70	SECTION (25-3R)	COUNTY EFFINGHAM	TOTAL SHEETS 1416	SHEET NO. 636
FED. ROAD DIST. NO.    ILLINOIS FED. AID PROJECT			CONTRACT NO. 74296	