


FINAL SURVEY	DATE
SURVEYED	BY
PLANT	
TEMPLATE	
NOTE BOOK	
AREAS CHECKED	
NO.	

ORIGINAL SURVEY	DATE
SURVEYED	BY
PLANT	
TEMPLATE	
NOTE BOOK	
AREAS CHECKED	
NO.	

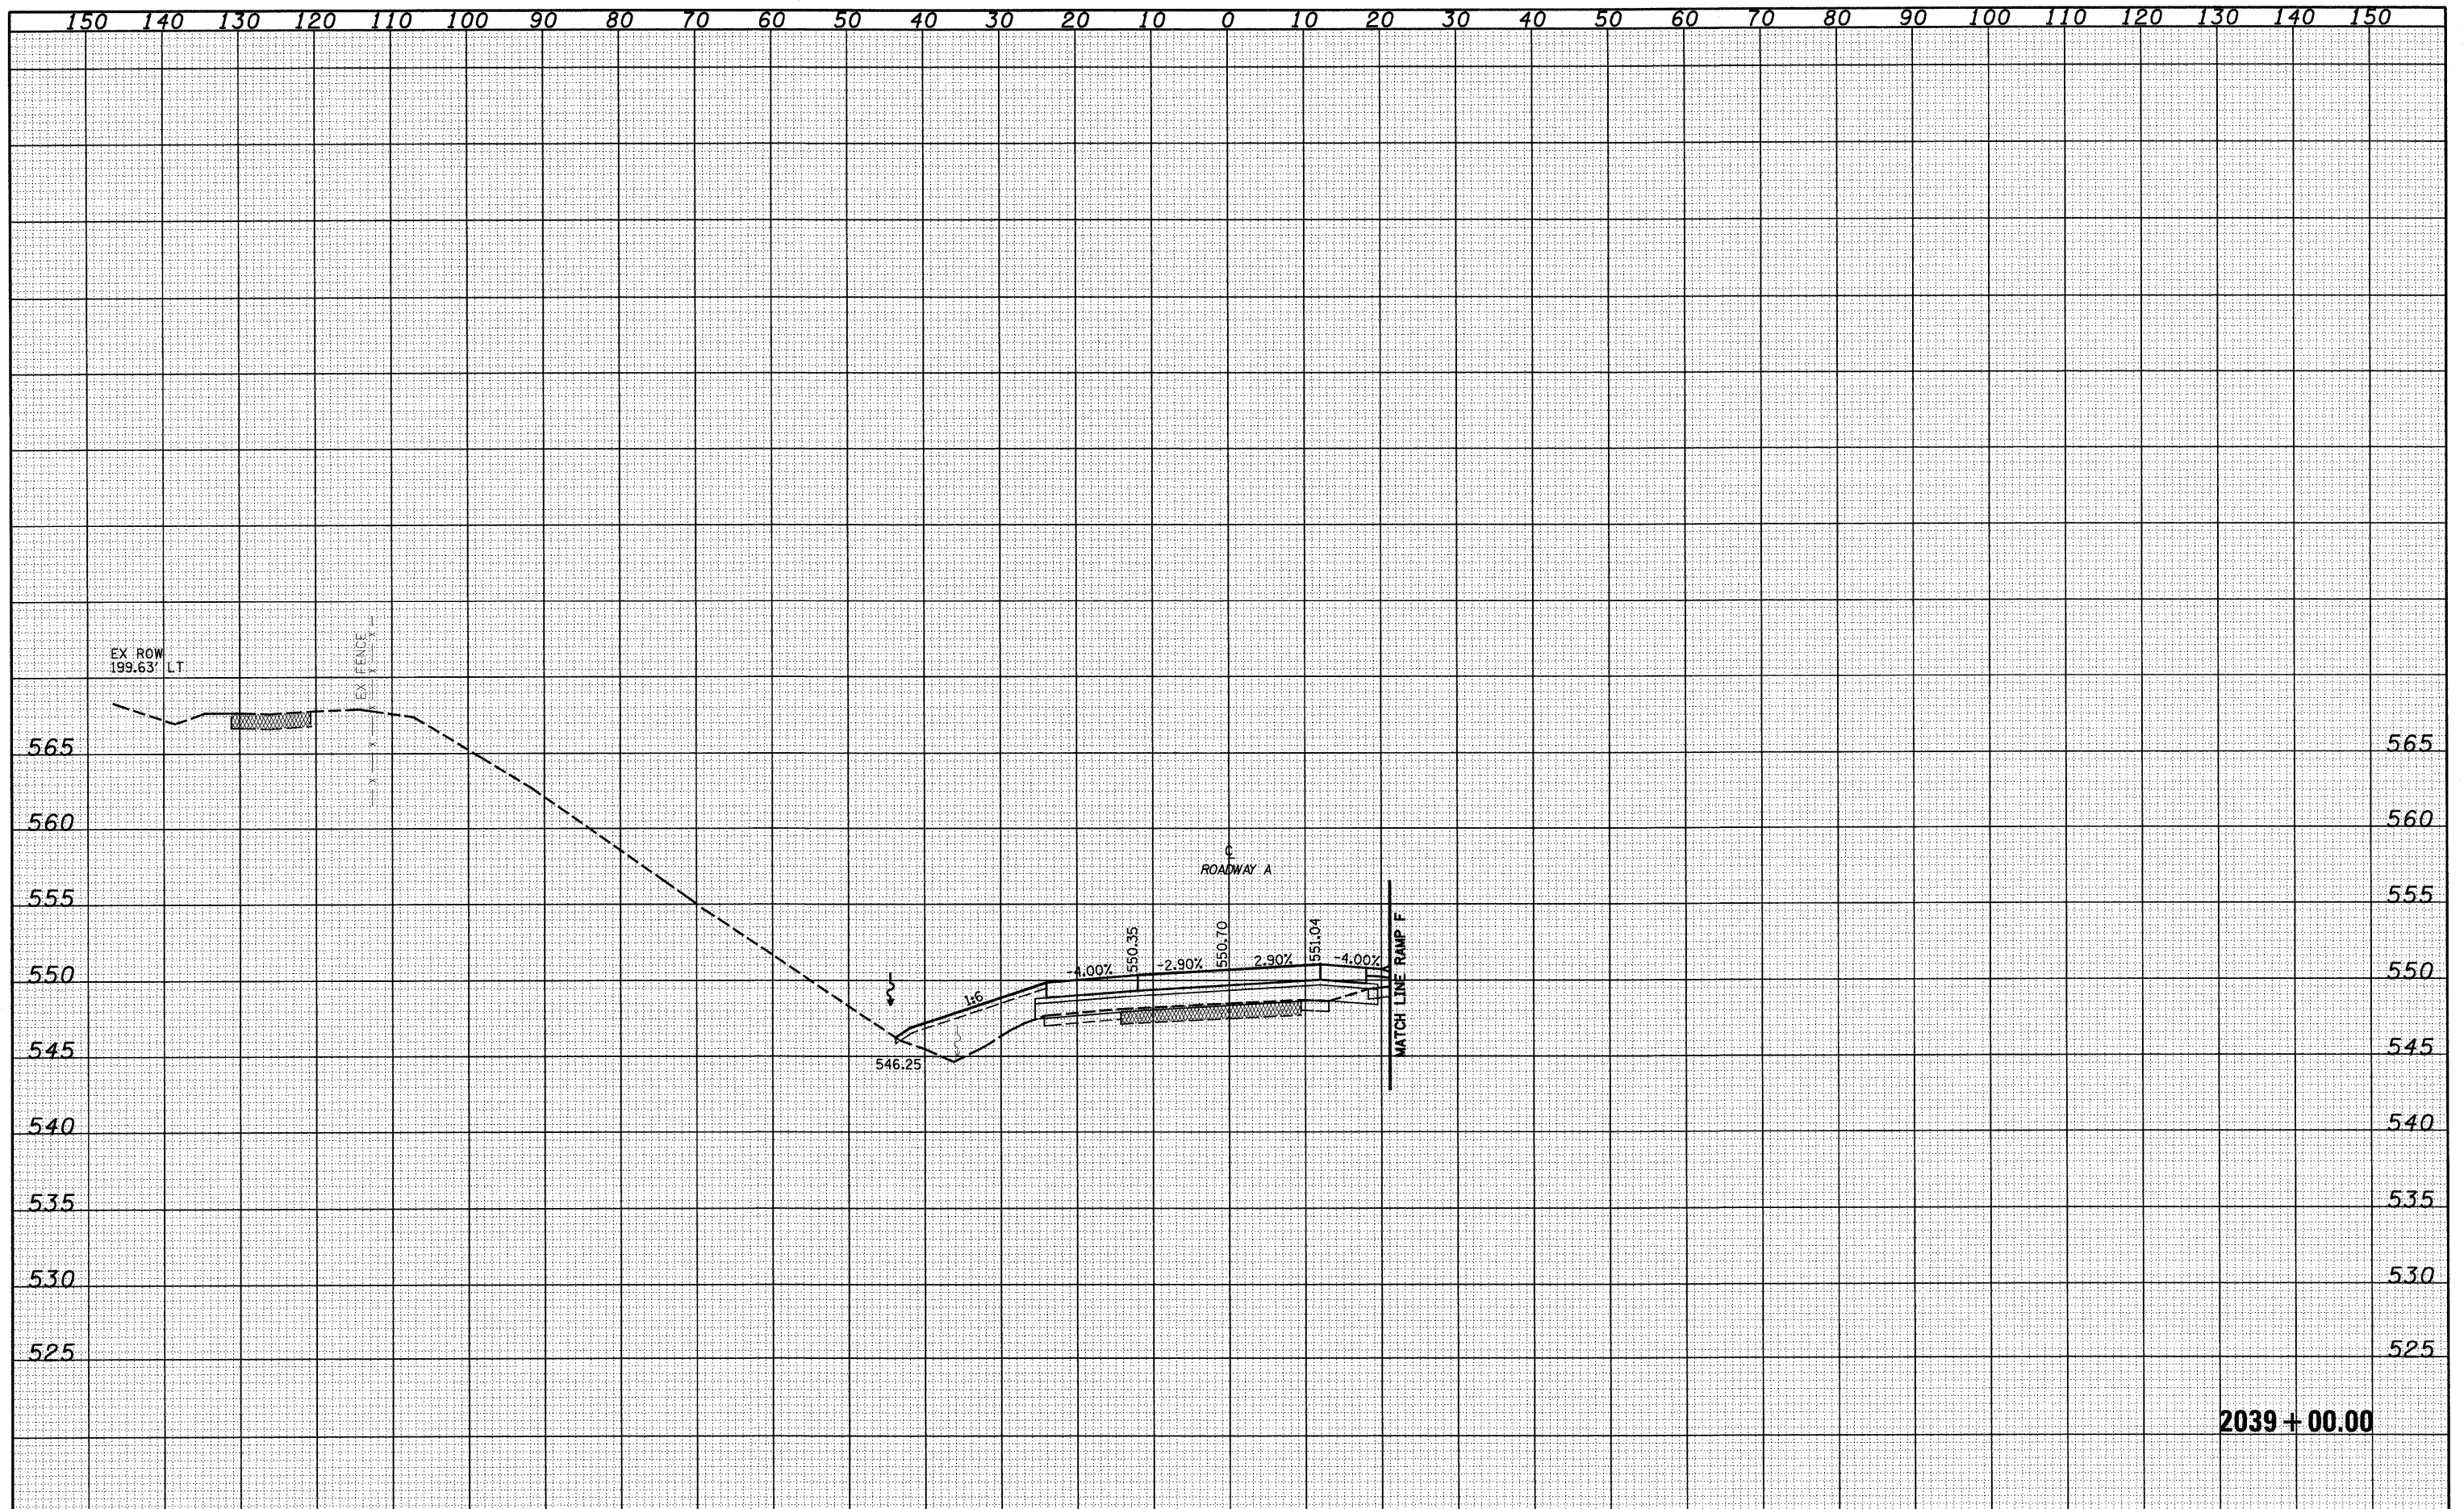

2039 + 00.00

FILE NAME =	USER NAME = l1rnda	DESIGNED - JWS	REVISED -	STATE OF ILLINOIS DEPARTMENT OF TRANSPORTATION	CROSS SECTIONS SOUTH TRI LEVEL - ROADWAY A			F.A.J. RTE.	SECTION	COUNTY	TOTAL SHEETS	SHEET NO.
SAProject\103-1007-57-70.dgn\5 Trk\work\7760.dgn		DRAWN - LEC	REVISED -		SCALE: 1"=10'	SHEET NO. 33 OF 125 SHEETS	STA. 2039+00.00 TO STA. 2039+00.00	57/70	(25-3)R	EFFINGHAM	1416	649
PLOT SCALE = 20.00000 ' / IN.		CHECKED - BRM	REVISED -					CONTRACT NO. 74296				
PLOT DATE = 2/9/2010		DATE - 2-25-08	REVISED -					ILLINOIS FED. AID PROJECT				