


DATE	
BY	
SURVEYED	
TEMPLATE	
AREAS CHECKED	
NO.	

DATE	
BY	
ORIGINAL SURVEY	
TEMPLATE	
AREAS CHECKED	
NO.	

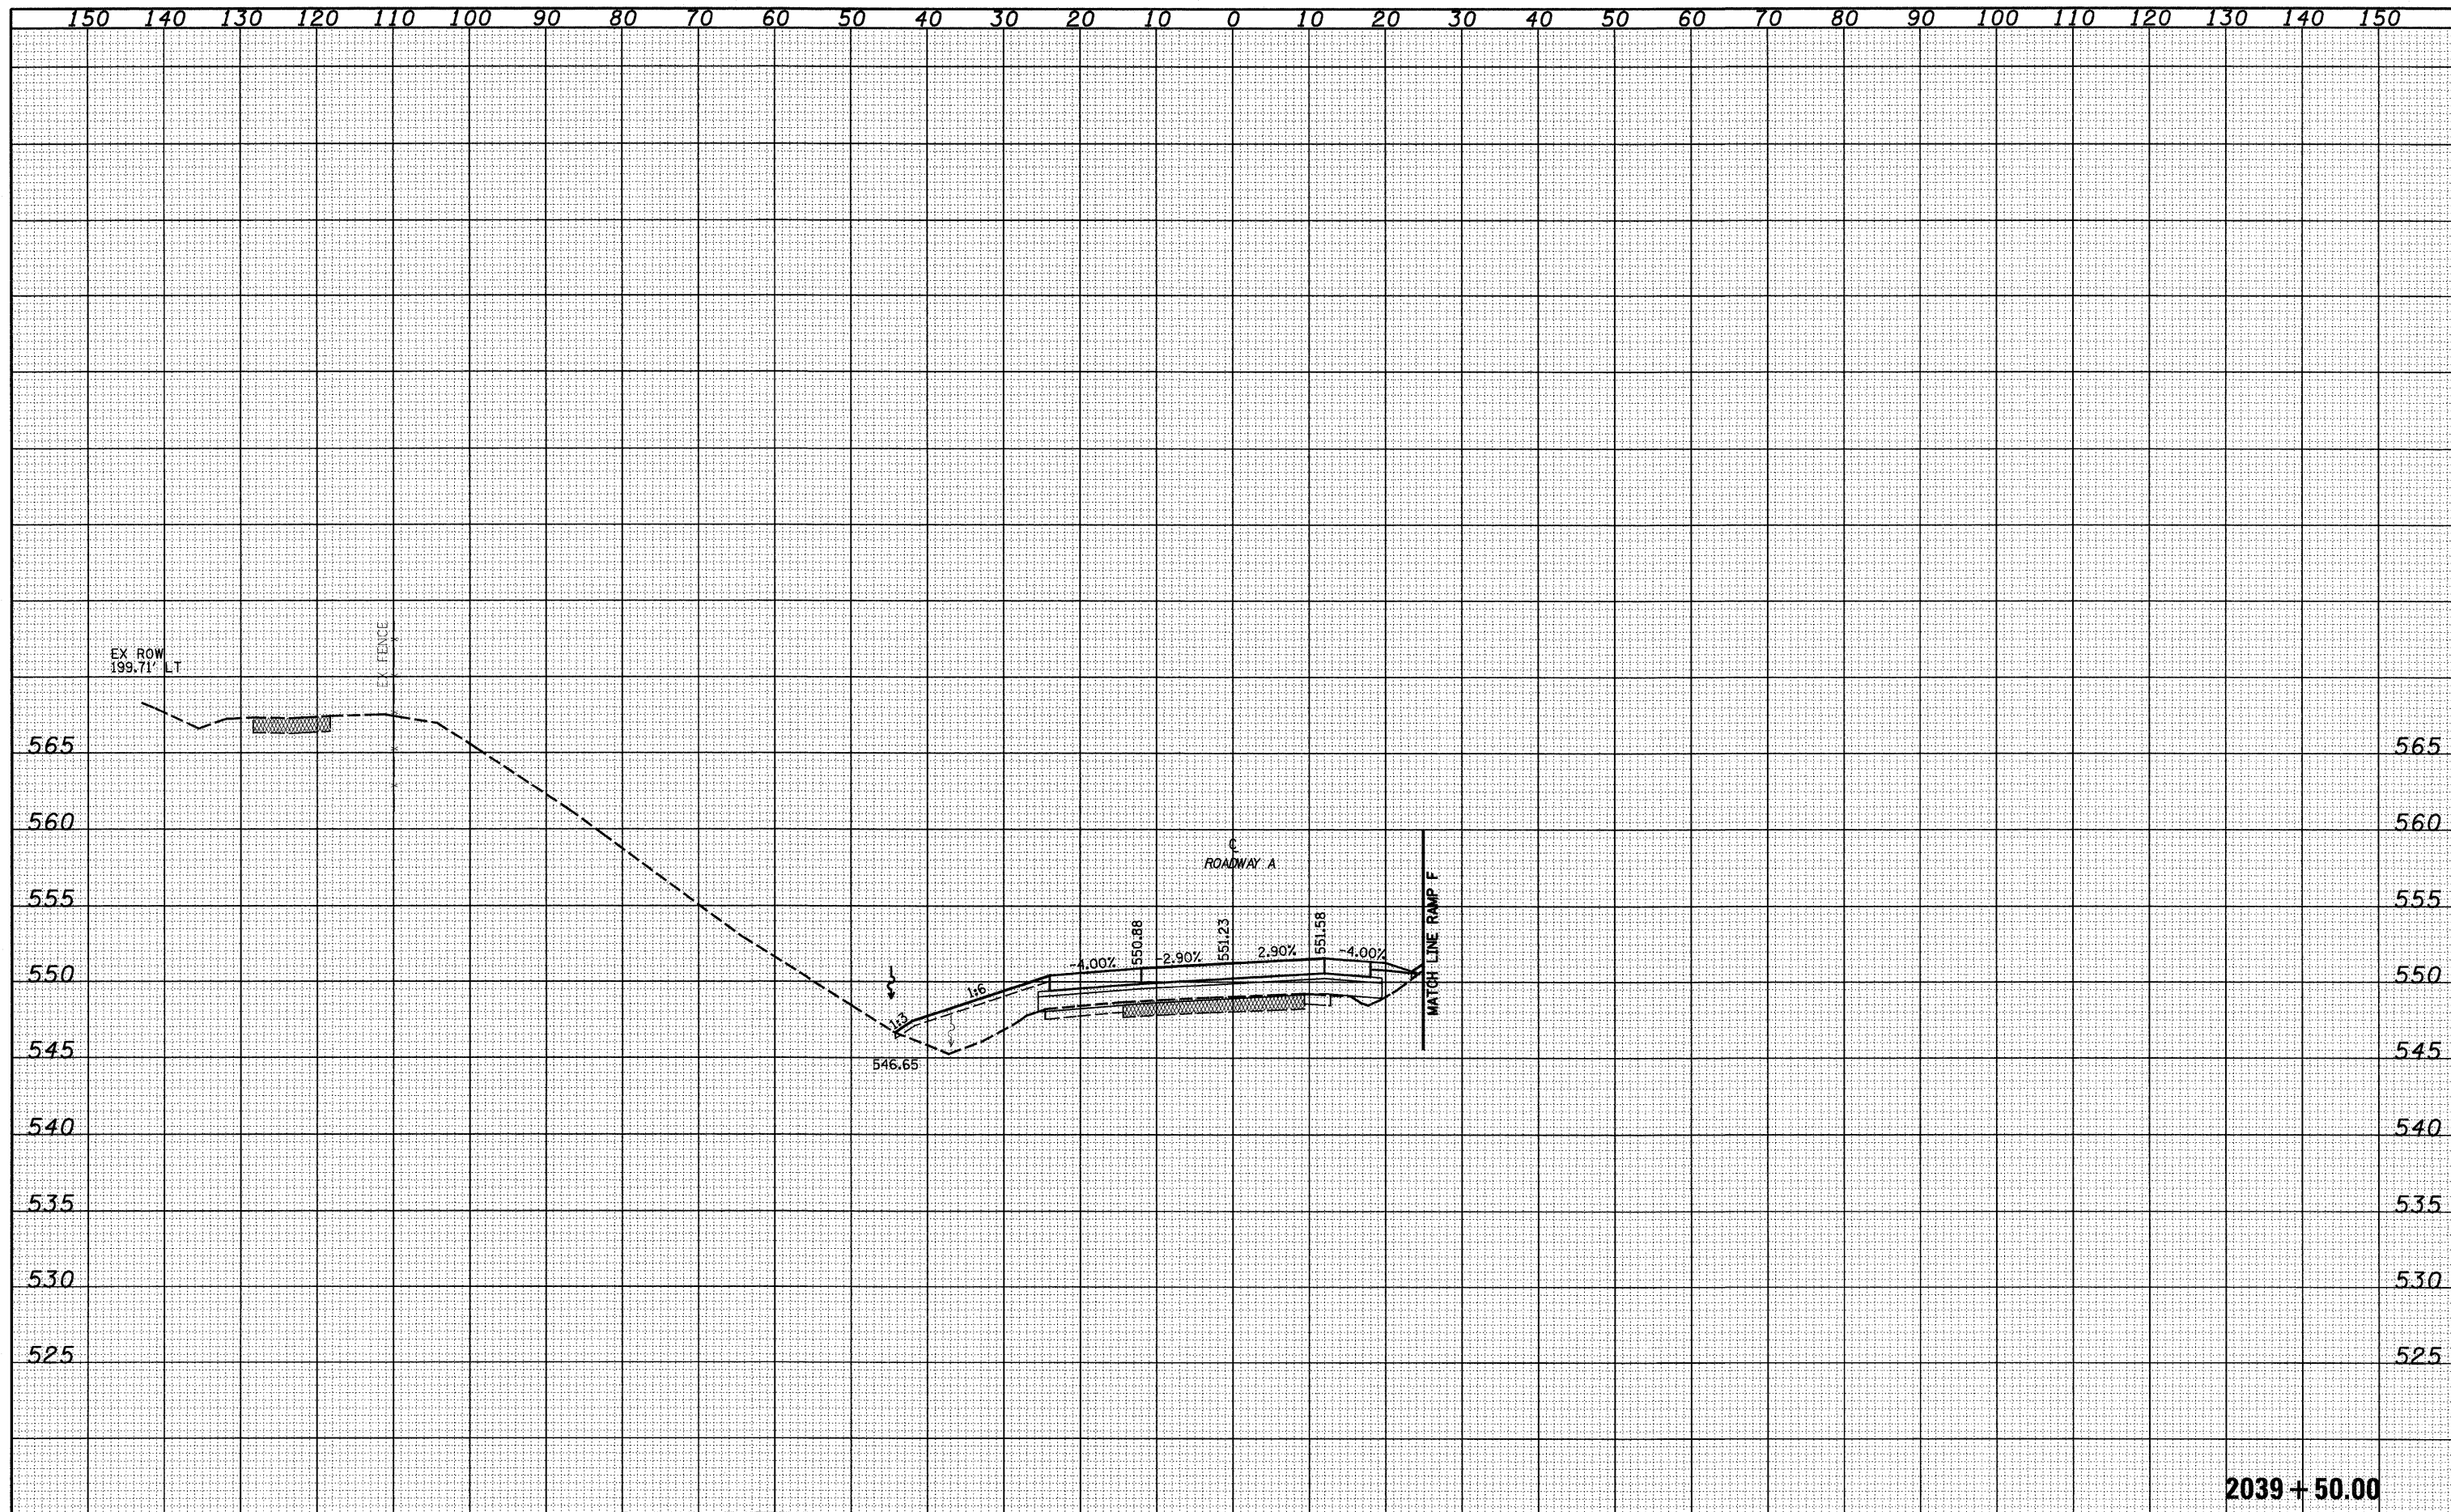

2039 + 50.00

FILE NAME -	USER NAME = linda	DESIGNED - JWS	REVISED -	STATE OF ILLINOIS DEPARTMENT OF TRANSPORTATION	CROSS SECTIONS SOUTH TRI LEVEL - ROADWAY A			F.A.I. RTE.	SECTION	COUNTY	TOTAL SHEETS	SHEET NO.	
55Project\103-1007-57-70.dgn		DRAWN - LEC	REVISED -		57/70	(25-3)R	EFFINGHAM	1416	650				
PLOT SCALE = 20.0000' / IN.		CHECKED - BRM	REVISED -		SCALE: 1"=10'			SHEET NO. 34 OF 125 SHEETS		STA. 2039+50.00 TO STA. 2039+50.00		CONTRACT NO. 74296	
PLOT DATE = 2/9/2010		DATE - 2-25-08	REVISED -		FED. ROAD DIST. NO. ILLINOIS FED. AID PROJECT								