


FINAL SURVEY	DATE
SURVEYED	
PLANNED	
REVISIONS	
NO. _____	
DATE _____	

ORIGINAL SURVEY	DATE
SURVEYED	
PLANNED	
REVISIONS	
NO. _____	
DATE _____	

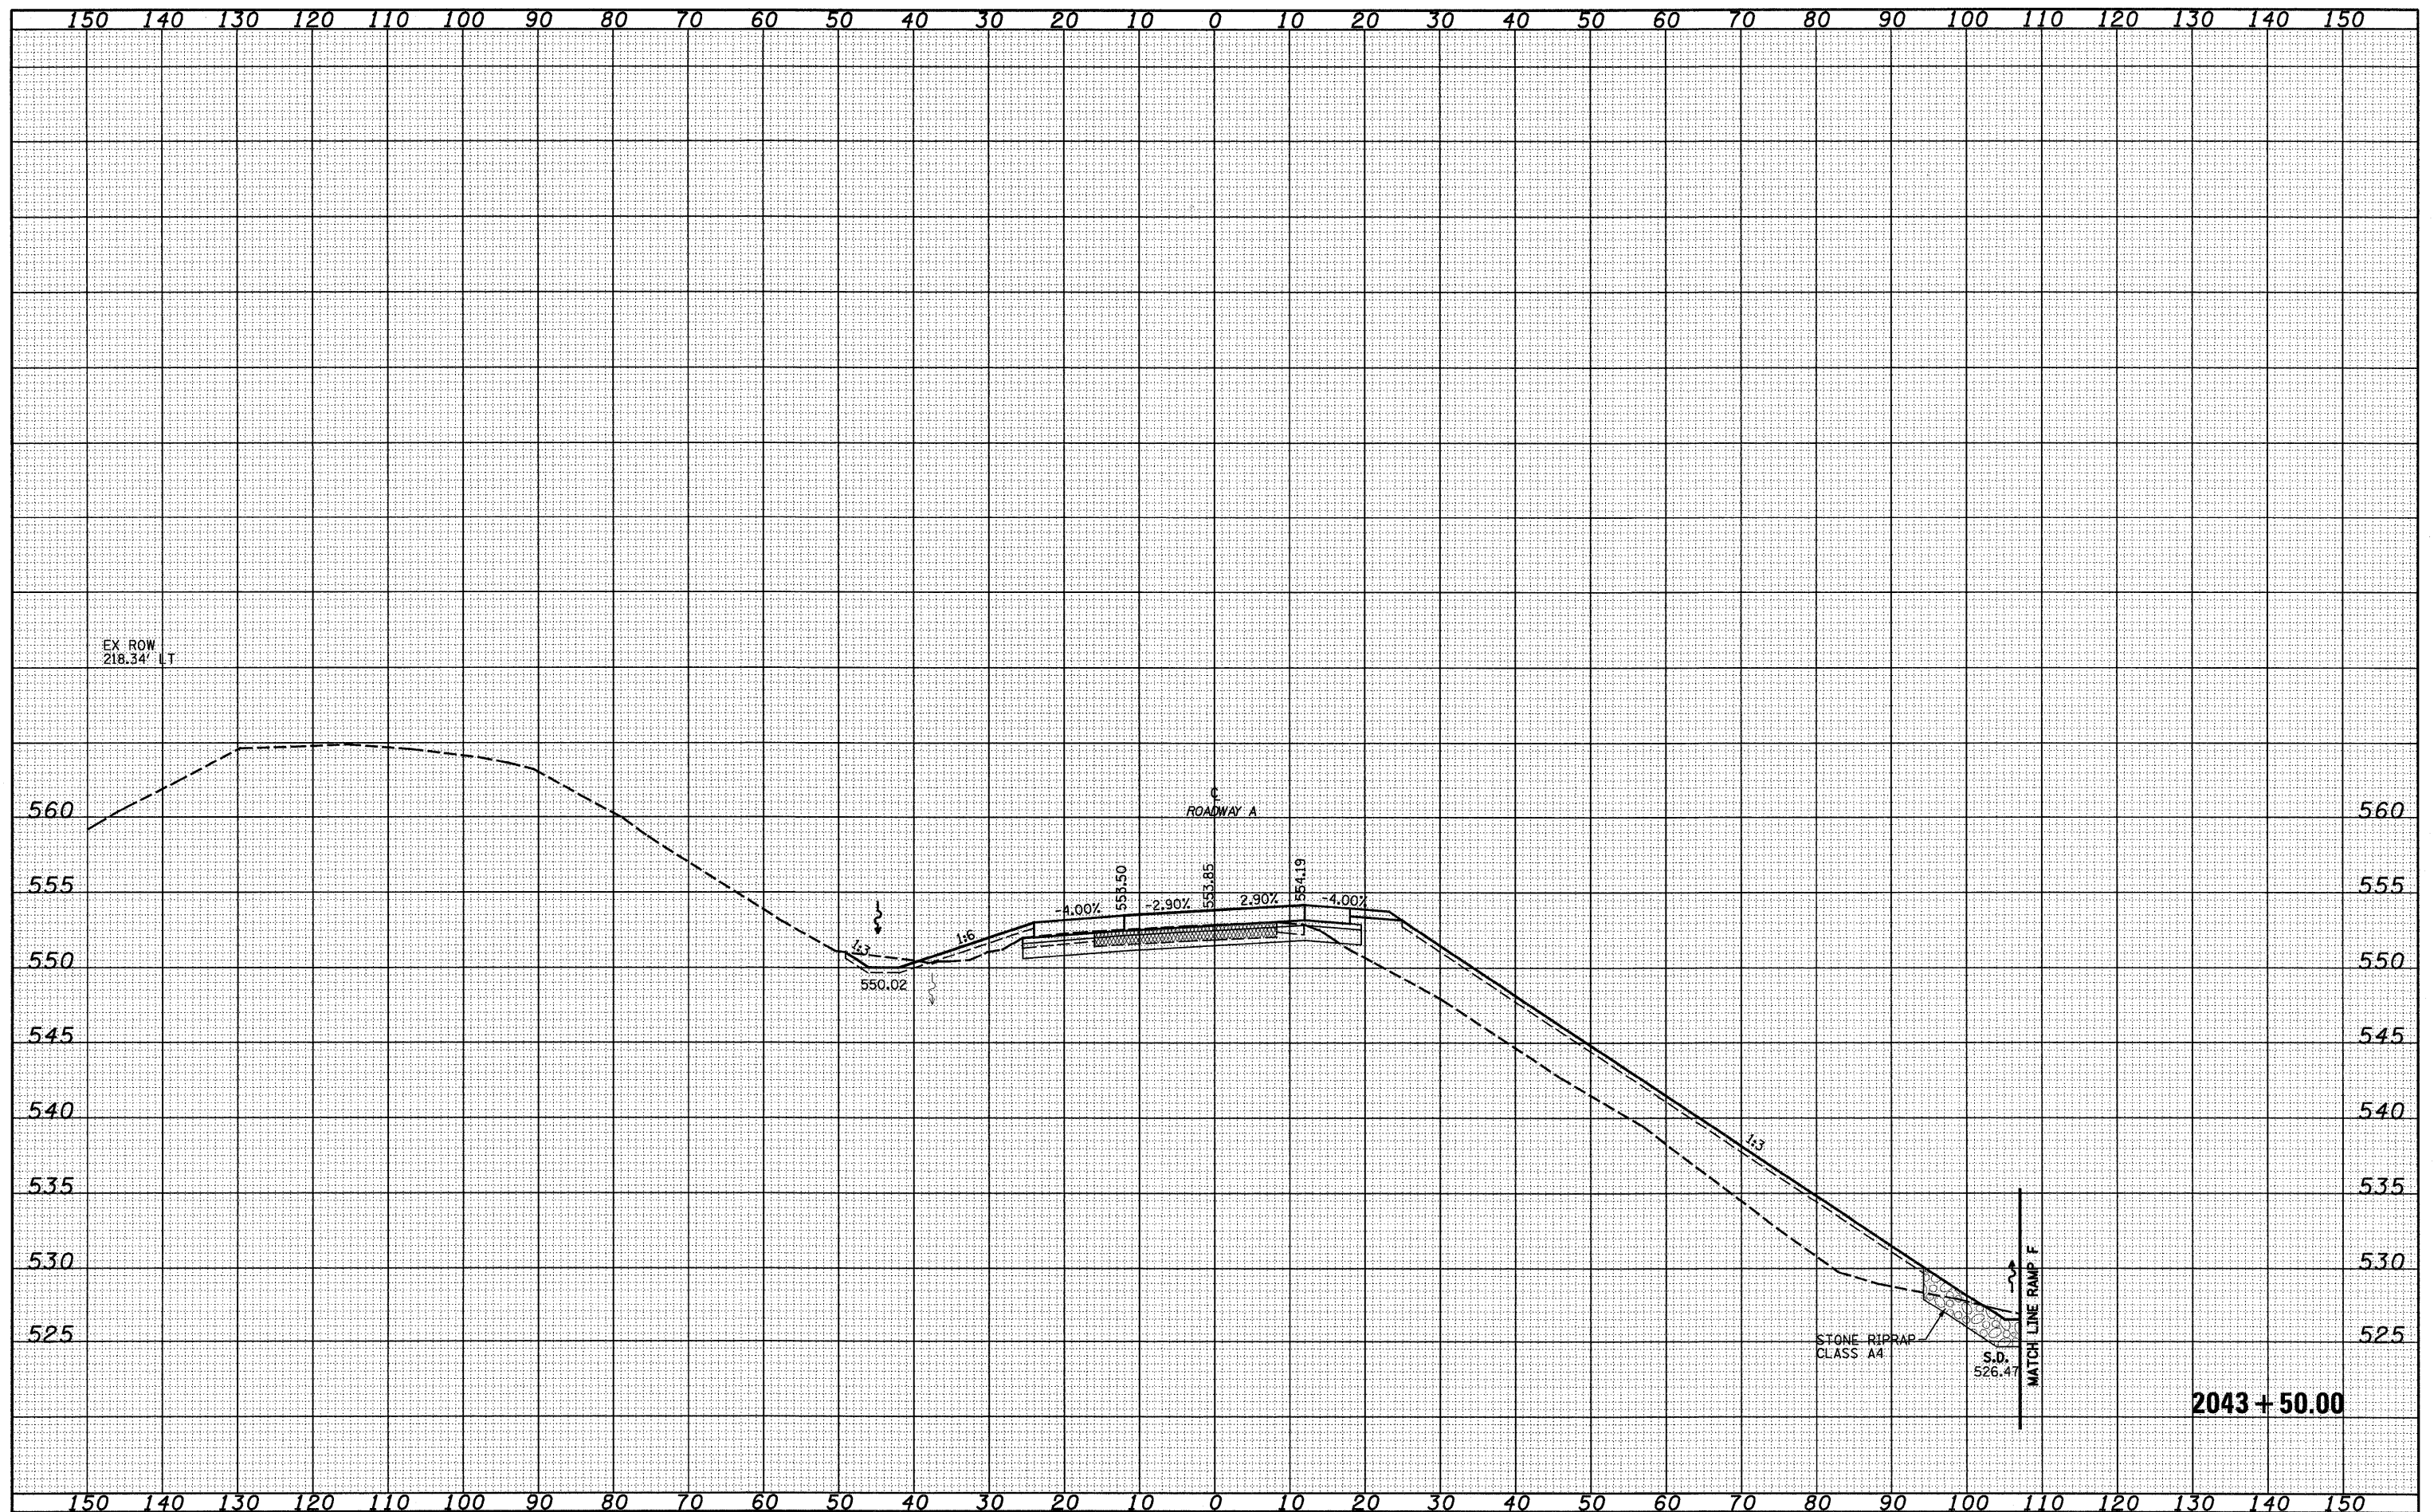

FILE NAME =  
 S:\projects\140\1407257-14\p15 Trk\work\17080.dwg

USER NAME = linda  
 PLOT SCALE = 20.0000' / IN.  
 PLOT DATE = 2/9/2010

DESIGNED - JWS  
 DRAWN - LEC  
 CHECKED - BRM  
 DATE - 2-25-08

REVISED -  
 REVISED -  
 REVISED -  
 REVISED -

**STATE OF ILLINOIS  
 DEPARTMENT OF TRANSPORTATION**

**CROSS SECTIONS SOUTH TRI LEVEL - ROADWAY A**

SCALE: 1"=10'    SHEET NO. 40 OF 125 SHEETS    STA. 2043+50.00 TO STA. 2043+50.00

F.A.I. RTE. 57/70	SECTION (25-3)R	COUNTY EFFINGHAM	TOTAL SHEETS 1416	SHEET NO. 656
FED. ROAD DIST. NO. ILLINOIS FED. AID PROJECT			CONTRACT NO. 74296	