


FINAL SURVEY	SURVEYED	BY	DATE
SURVEY	PLOTTED		
NOTE BOOK	TEMPLATE		
NO.	AREAS CHECKED		

ORIGINAL SURVEY	SURVEYED	BY	DATE
NOTE BOOK	PLOTTED		
NO.	TEMPLATE		
	AREAS CHECKED		

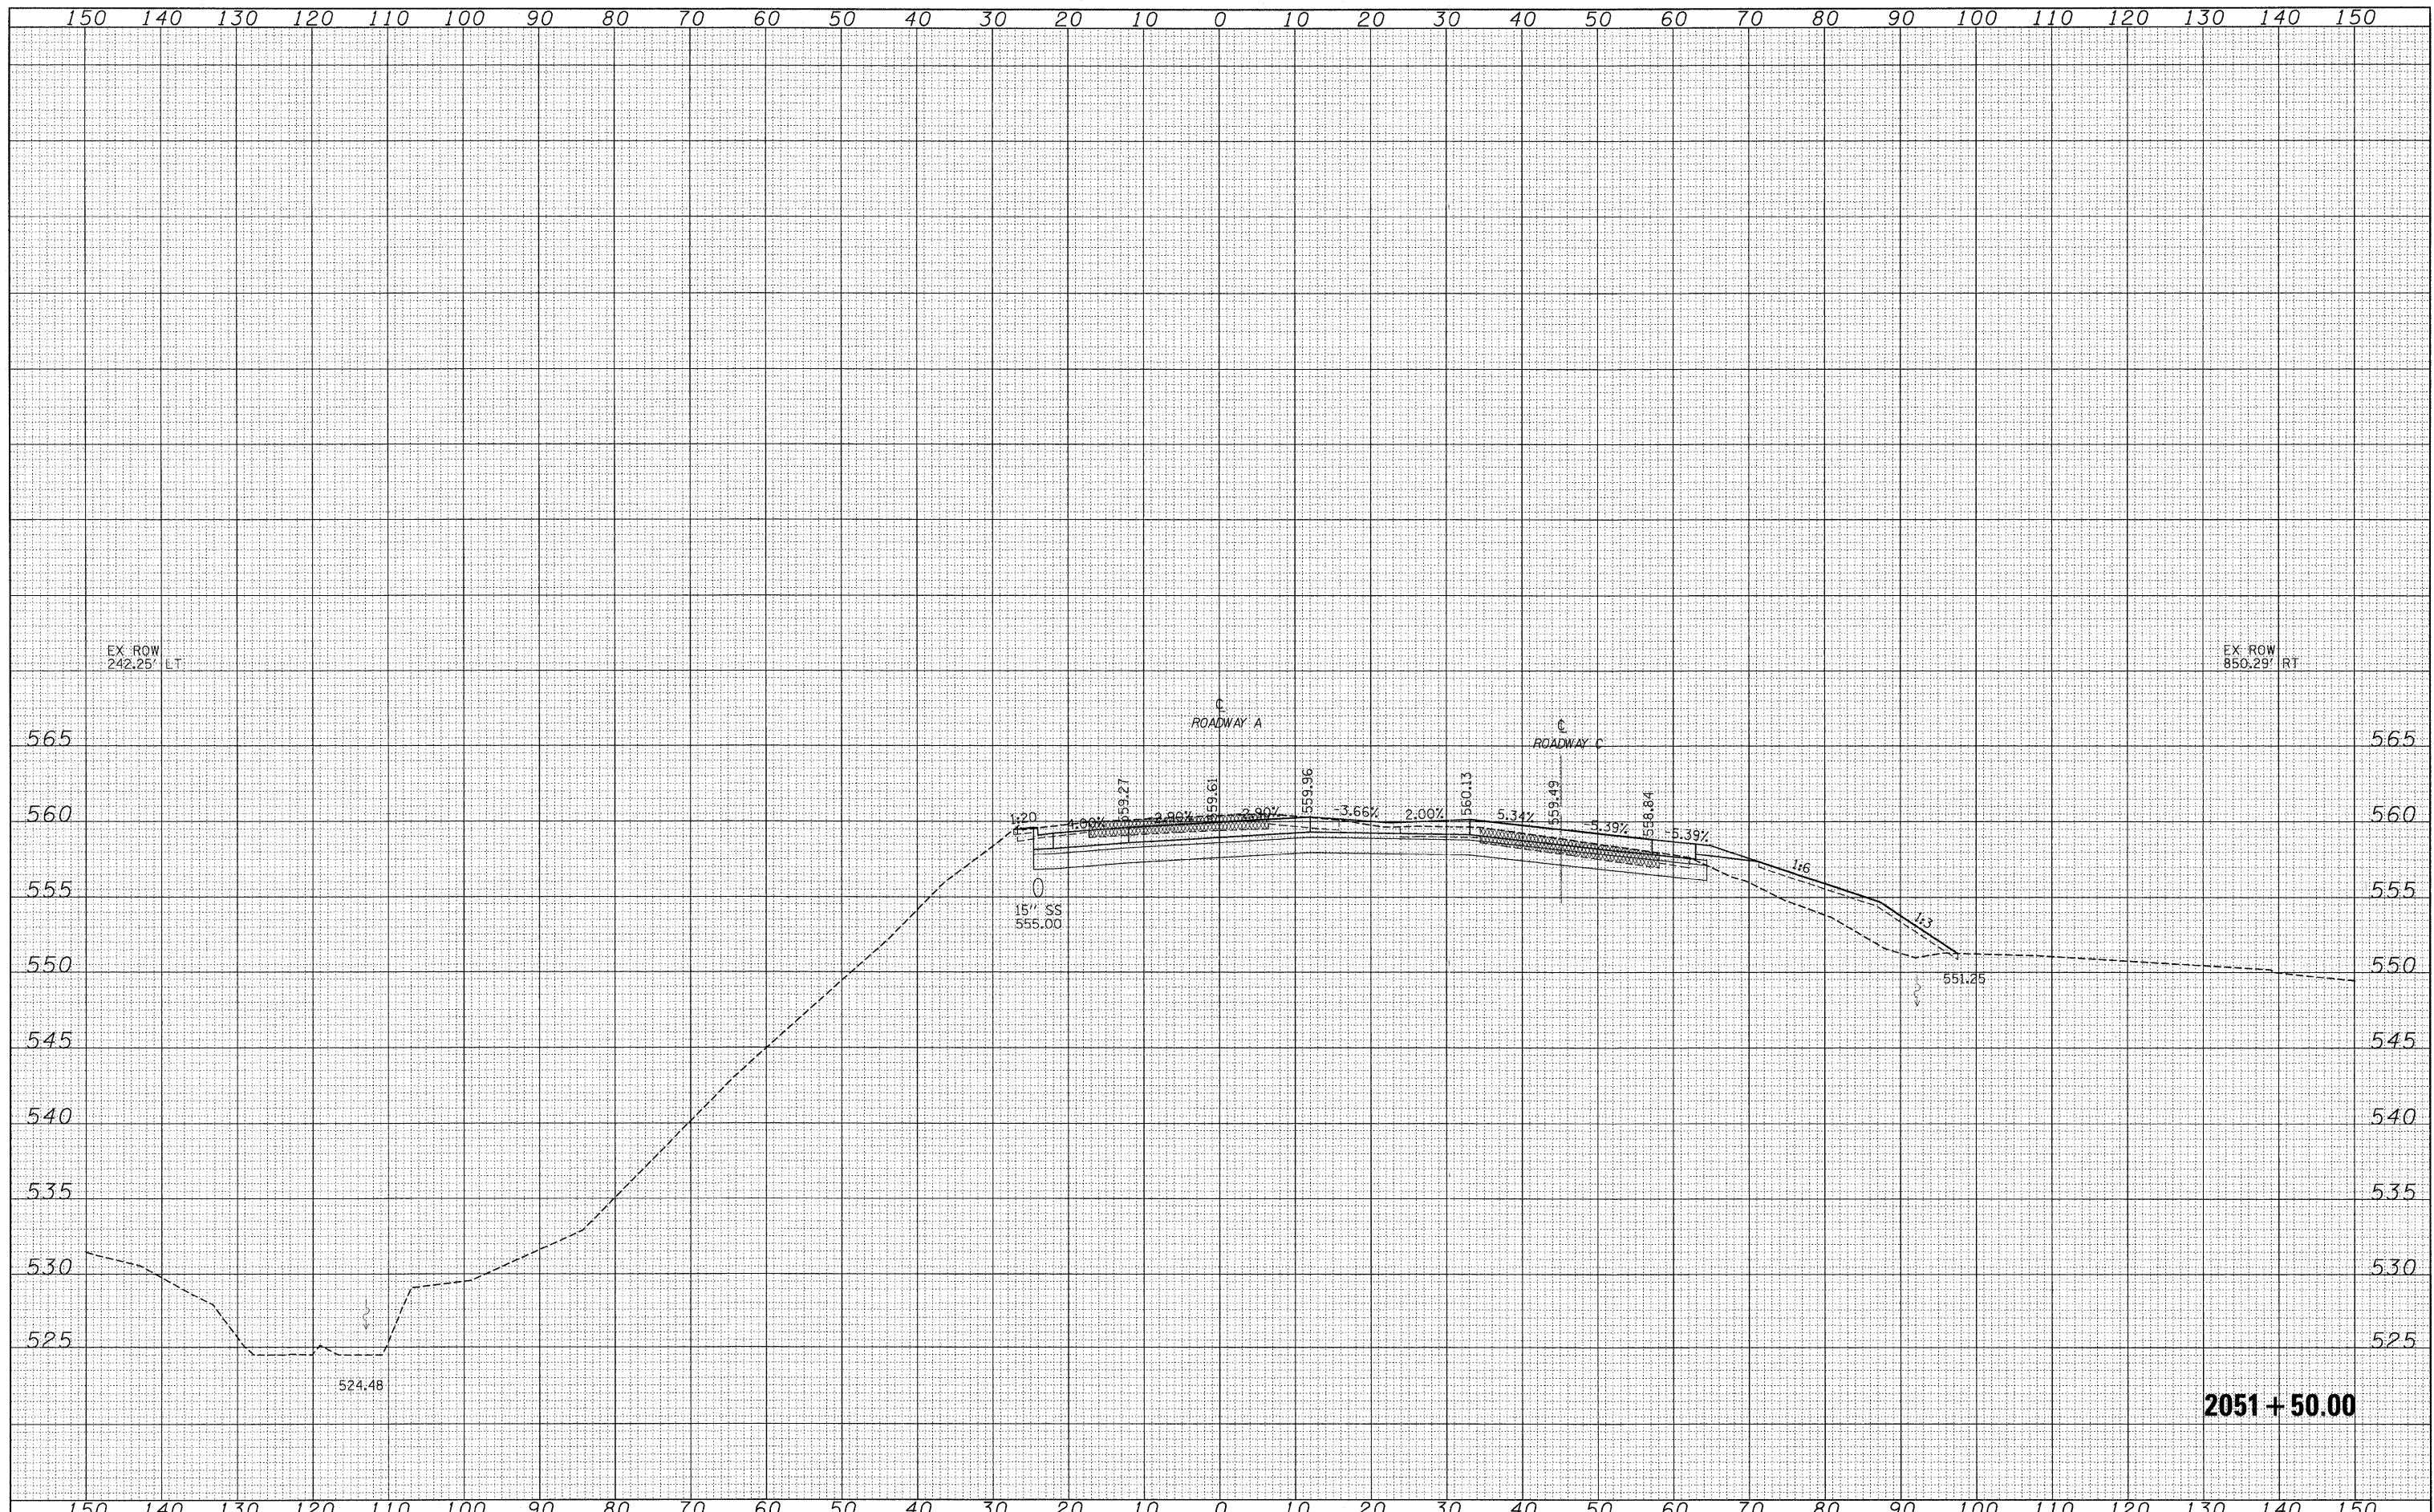

2051 + 50.00

FILE NAME =	USER NAME = lrcde	DESIGNED - JWS	REVISED -	F.A.I. RTE. 57/70	SECTION (25-3)R	COUNTY EFFINGHAM	TOTAL SHEETS 1416	SHEET NO. 675
S:\projects\MS-2007\25-3R\25-3R.dwg		DRAWN - LEC	REVISED -	CROSS SECTIONS SOUTH TRI LEVEL - ROADWAY A				
		CHECKED - BRM	REVISED -	SCALE: 1"=10'	SHEET NO. 59 OF 125 SHEETS	STA. 2051+50.00 TO STA. 2051+50.00	FED. ROAD DIST. NO.	ILLINOIS FED. AID PROJECT
		DATE - 2-25-08	REVISED -	STATE OF ILLINOIS DEPARTMENT OF TRANSPORTATION		CONTRACT NO. 74296		