


DATE	
BY	
FINL SURVEY NOTE BOOK NO.	
ORIGINAL SURVEY NOTE BOOK NO.	
DESIGNED	
DRAWN	
CHECKED	
DATE	

DATE	
BY	
FINL SURVEY NOTE BOOK NO.	
ORIGINAL SURVEY NOTE BOOK NO.	
DESIGNED	
DRAWN	
CHECKED	
DATE	

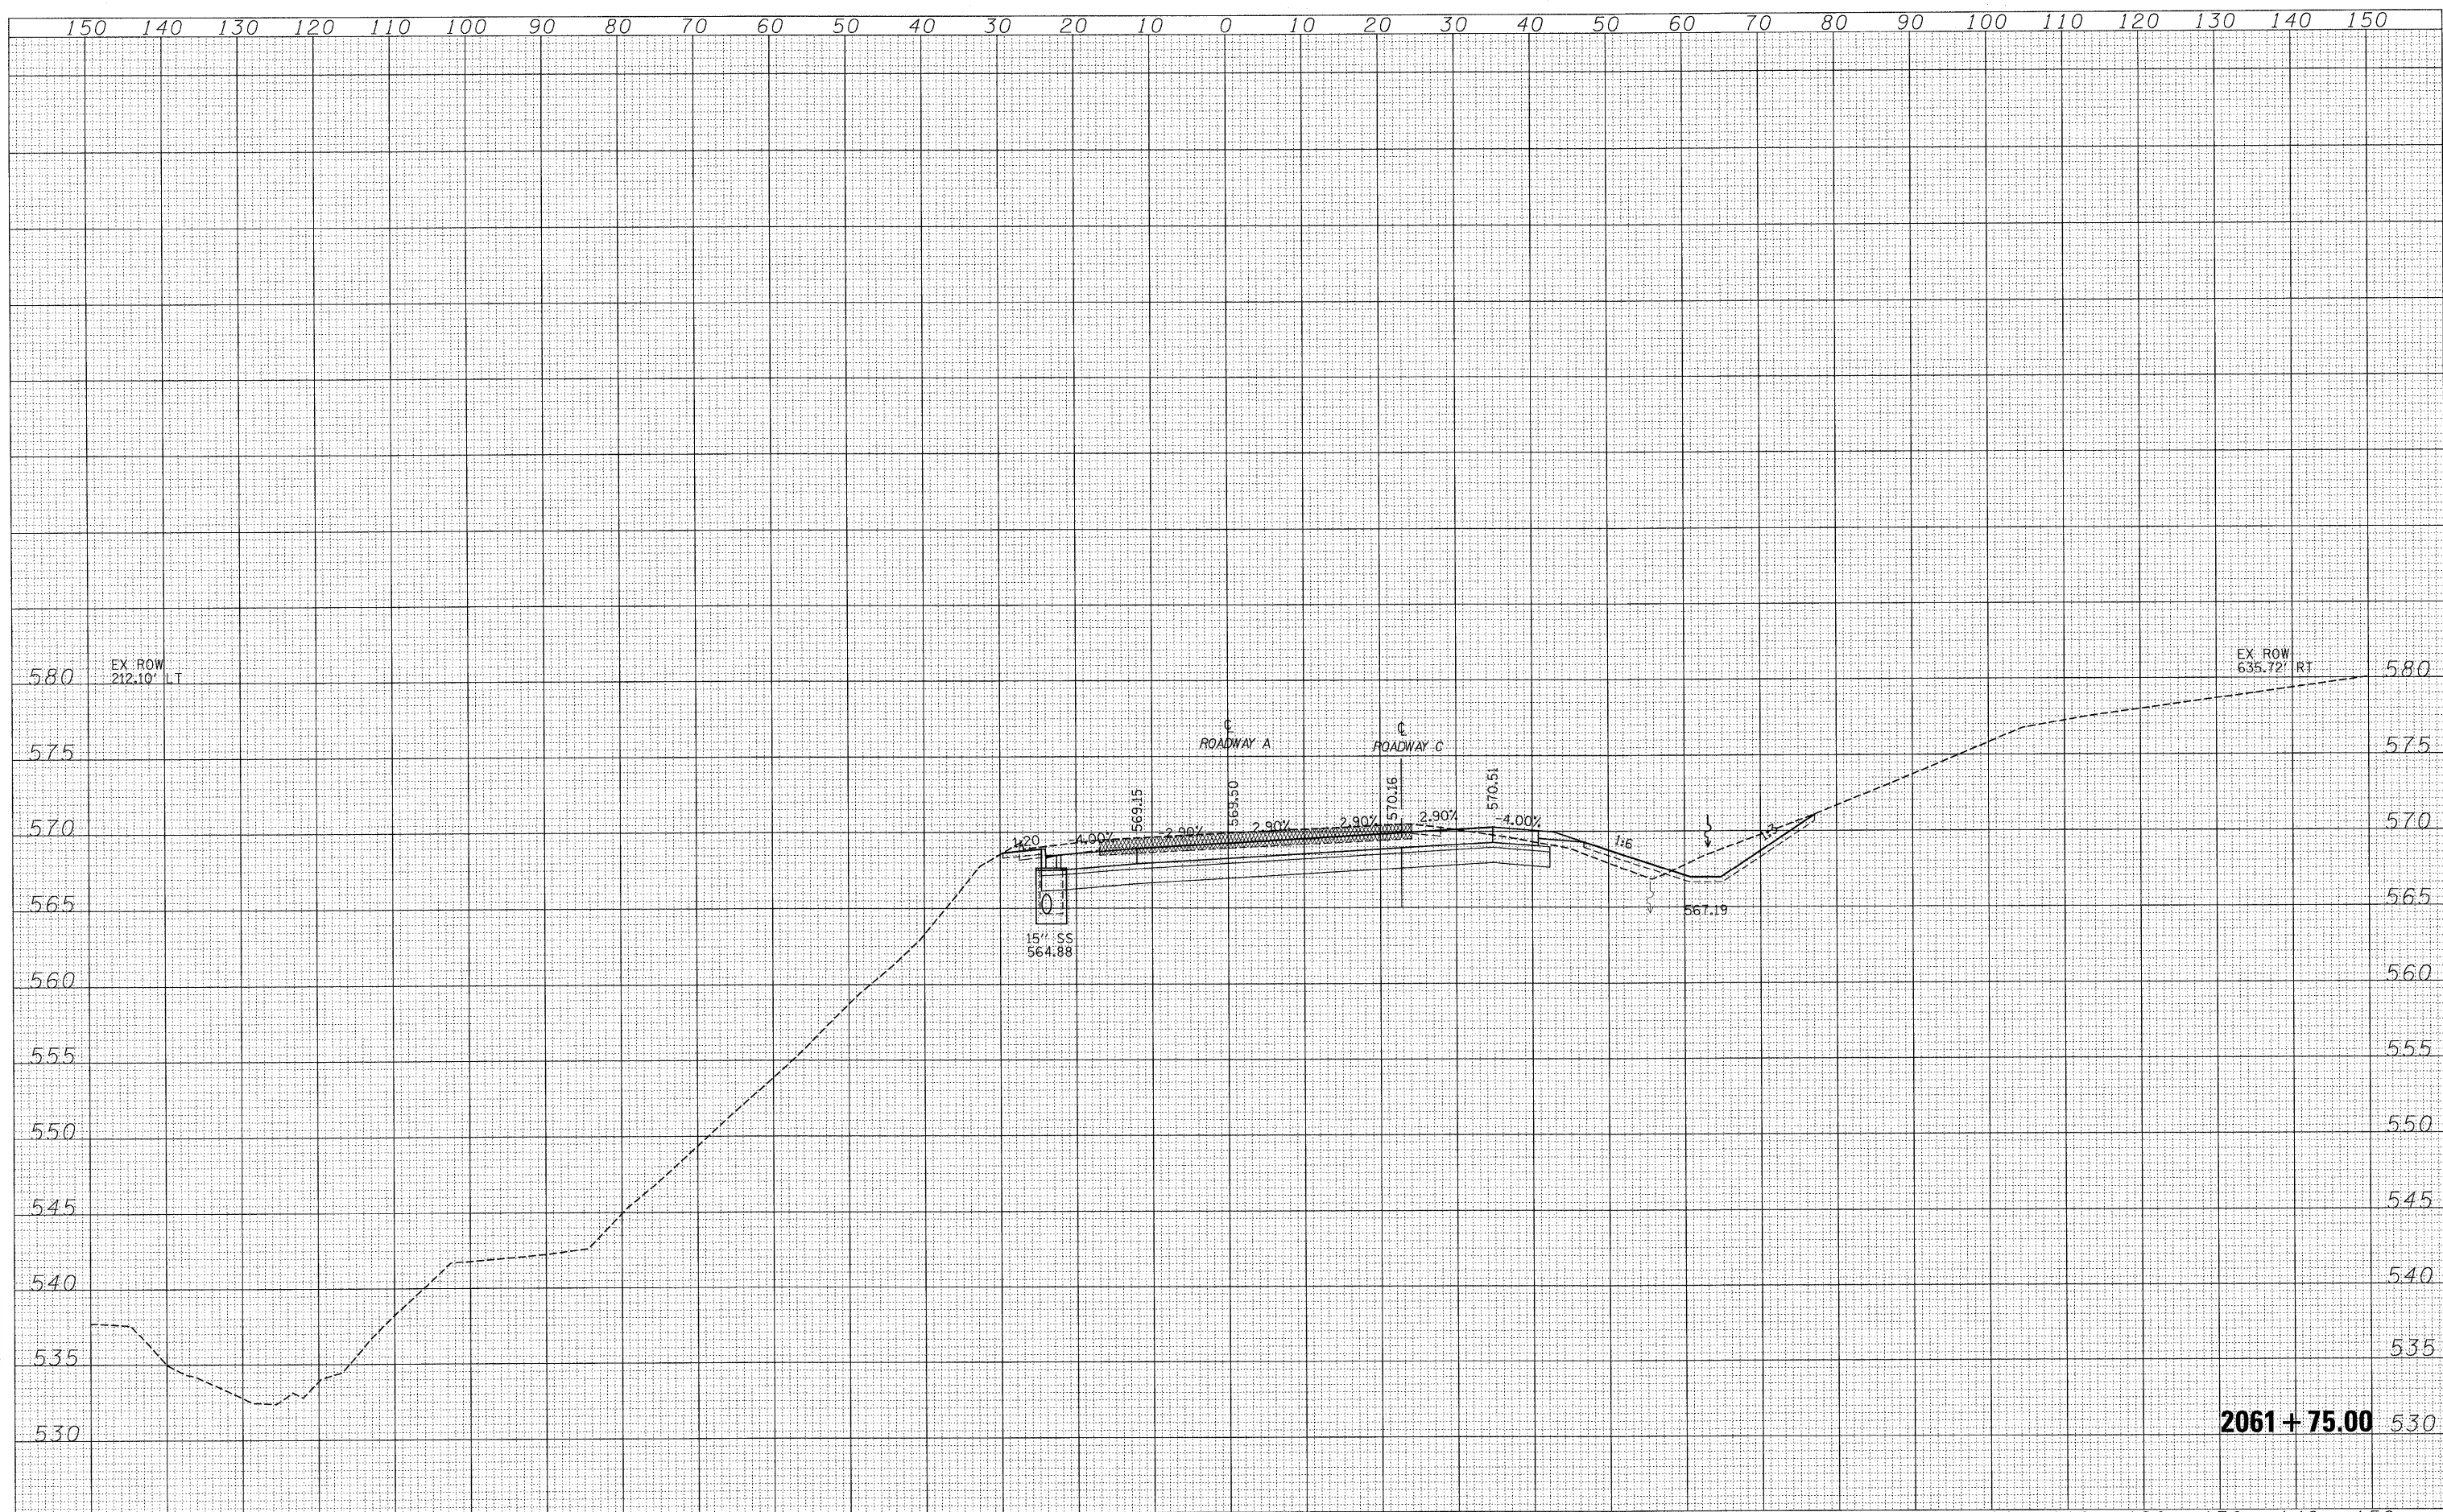

**2061+75.00** 530

FILE NAME =	USER NAME = linda	DESIGNED - JWS	REVISED -	<b>STATE OF ILLINOIS</b> <b>DEPARTMENT OF TRANSPORTATION</b>	<b>CROSS SECTIONS SOUTH TRI LEVEL - ROADWAY A</b>			F.A.I. RTE. 57/70	SECTION (25-3)R	COUNTY EFFINGHAM	TOTAL SHEETS 1416	SHEET NO. 700
PLOT SCALE = 10.0000' / IN.		DRAWN - LEC	REVISED -		SCALE: 1"=10'	SHEET NO. 84 OF 125 SHEETS	STA. 2061+50.00 TO STA. 2061+50.00	FED. ROAD DIST. NO.	ILLINOIS	FED. AID PROJECT	CONTRACT NO. 74296	
PLOT DATE = 3/19/2010		CHECKED - BRM	REVISED -									
		DATE - 2-25-08	REVISED -									