



DATE	
BY	
SURVEYED	
PLANNED	
TEMPLATE	
NOTE BOOK	
AREAS CHECKED	
NO.	

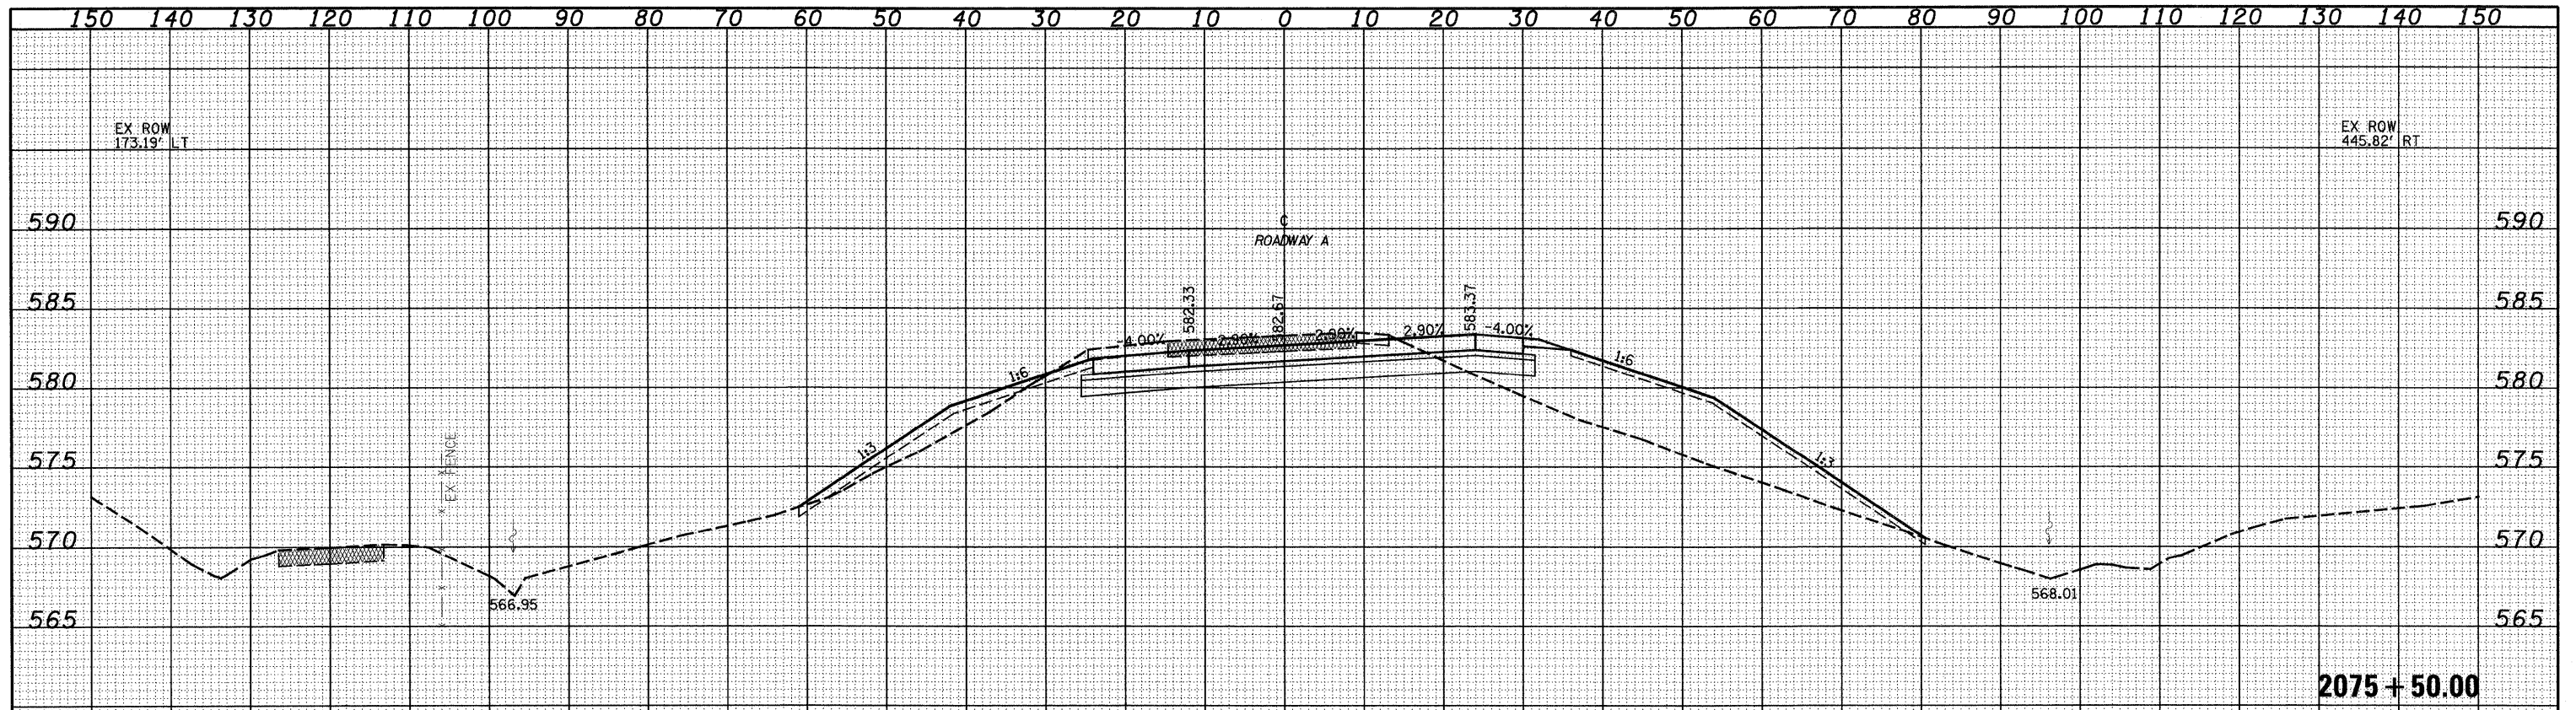

DATE	
BY	
SURVEYED	
PLANNED	
TEMPLATE	
NOTE BOOK	
AREAS CHECKED	
NO.	

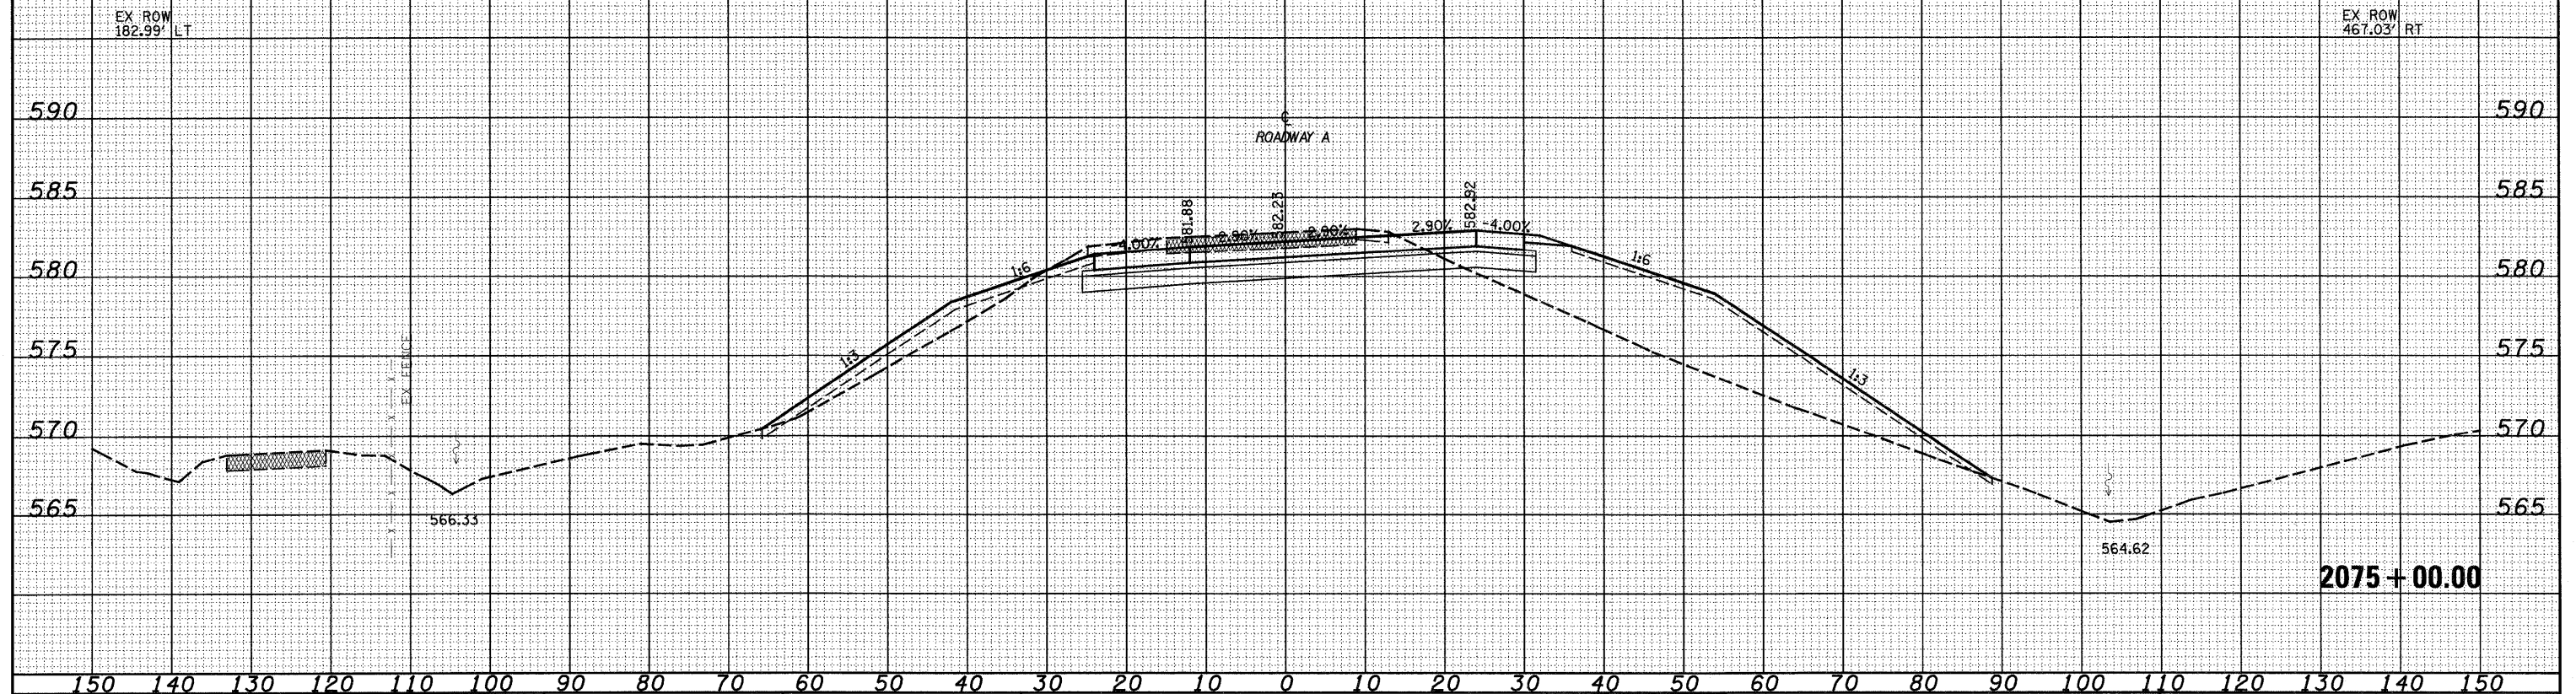

FILE NAME = S:\Projects\103\10072517\Map\112\112.dwg

USER NAME = Linda

PLOT SCALE = 20.0000' / IN.

PLOT DATE = 2/9/2010

DESIGNED - JWS

DRAWN - LEC

CHECKED - BRM

DATE - 2-25-08

REVISED -

REVISED -

REVISED -

REVISED -

**STATE OF ILLINOIS
DEPARTMENT OF TRANSPORTATION**

CROSS SECTIONS SOUTH TRI LEVEL - ROADWAY A

SCALE: 1"=10' SHEET NO. 112 OF 125 SHEETS STA. 2075+00.00 TO STA. 2075+50.00

F.A.I. RTE.	SECTION	COUNTY	TOTAL SHEETS	SHEET NO.
57/70	(25-3)R	EFFINGHAM	1416	728
CONTRACT NO. 74296			ILLINOIS FED. AID PROJECT	