


DATE	
BY	
SURVEYED	
PLOTTED	
NOTE BOOK	
AREAS CHECKED	

DATE	
BY	
ORIGINAL SURVEY	
NOTE BOOK	
AREAS CHECKED	

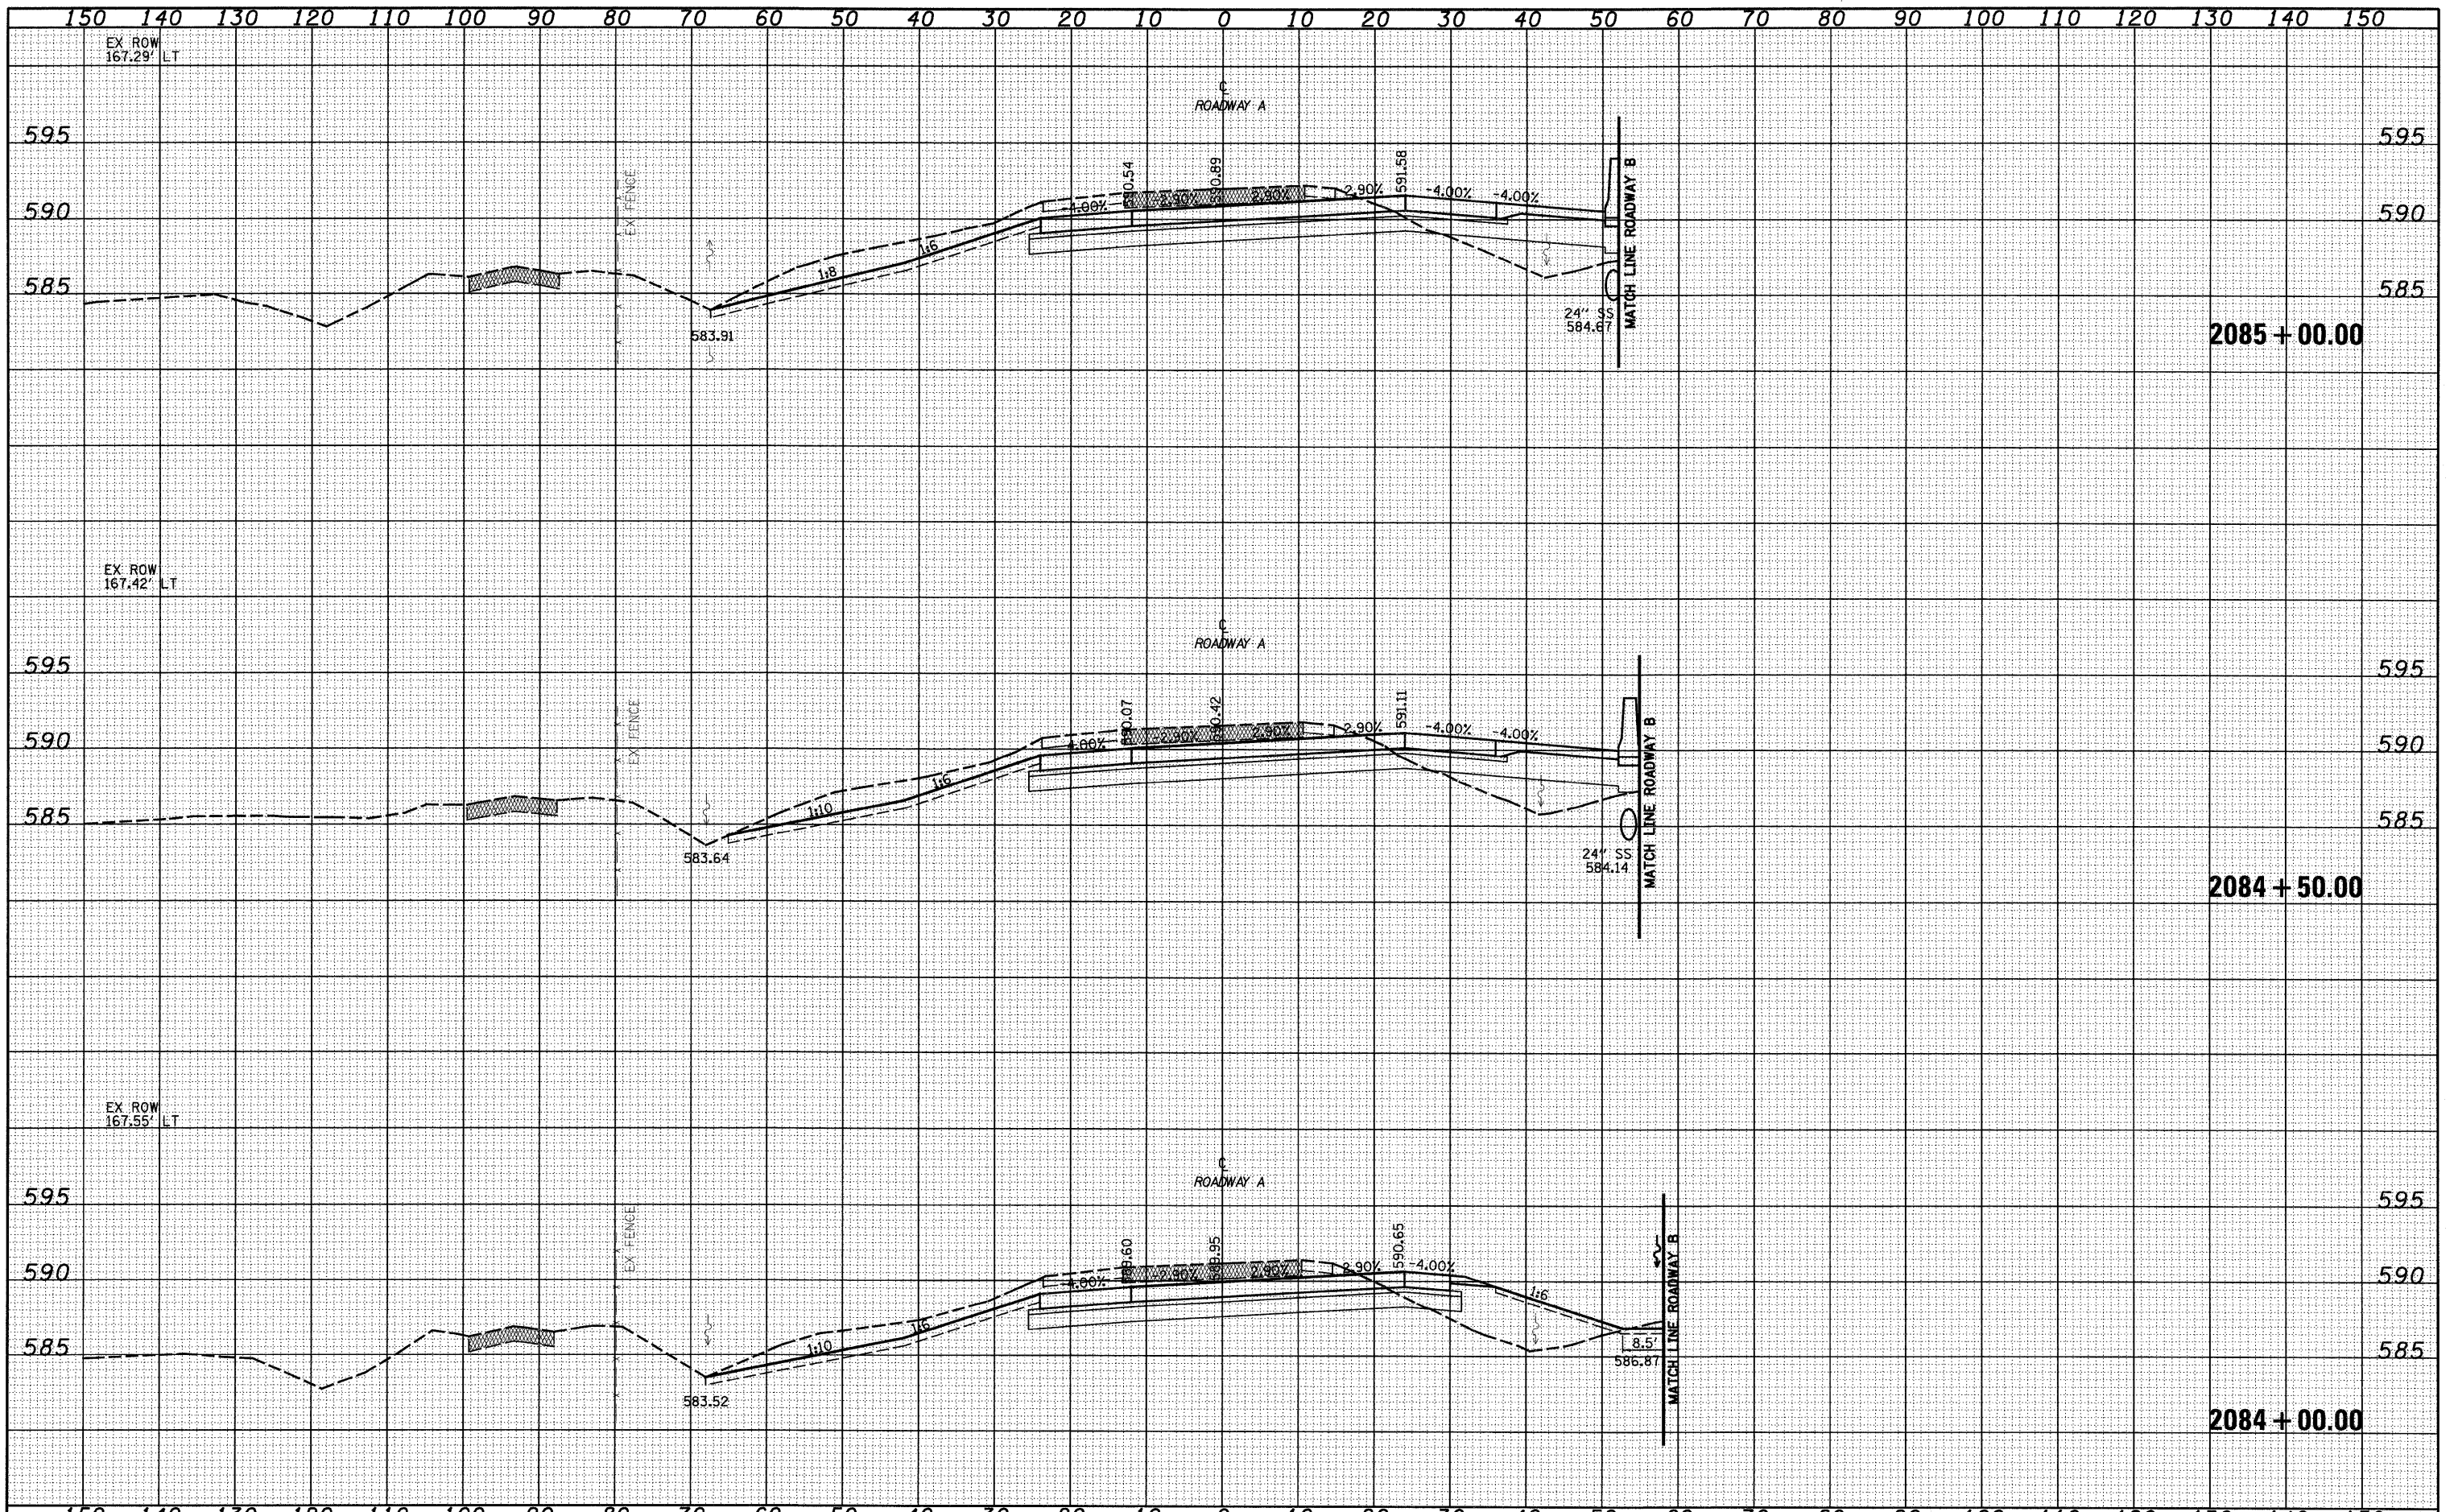

FILE NAME =	USER NAME = Linda	DESIGNED - JWS	REVISED -	STATE OF ILLINOIS DEPARTMENT OF TRANSPORTATION	CROSS SECTIONS SOUTH TRI LEVEL - ROADWAY A		F.A.I. RTE.	SECTION	COUNTY	TOTAL SHEETS	SHEET NO.
S:\Projects\103-00072-57-70\Drawings\17860.dwg	PLOT SCALE = 20,00000' / IN.	DRAWN - LEC	REVISED -		57/70	(25-3)R	EFFINGHAM	1416	736	CONTRACT NO. 74296	
PLOT DATE = 2/9/2010	DATE - 2-25-08	CHECKED - BRM	REVISED -		SCALE: 1"=10'	SHEET NO. 120 OF 125 SHEETS	STA. 2084+00.00 TO STA. 2085+00.00	FED. ROAD DIST. NO.	ILLINOIS FED. AID PROJECT		
		DATE - 2-25-08	REVISED -								