


FINAL SURVEY	DATE
NOTE BOOK	BY
NO.	
SURVEYED	DATE
TEMP.	BY
AREAS CHECKED	

ORIGINAL SURVEY	DATE
NOTE BOOK	BY
NO.	
SURVEYED	DATE
TEMP.	BY
AREAS CHECKED	

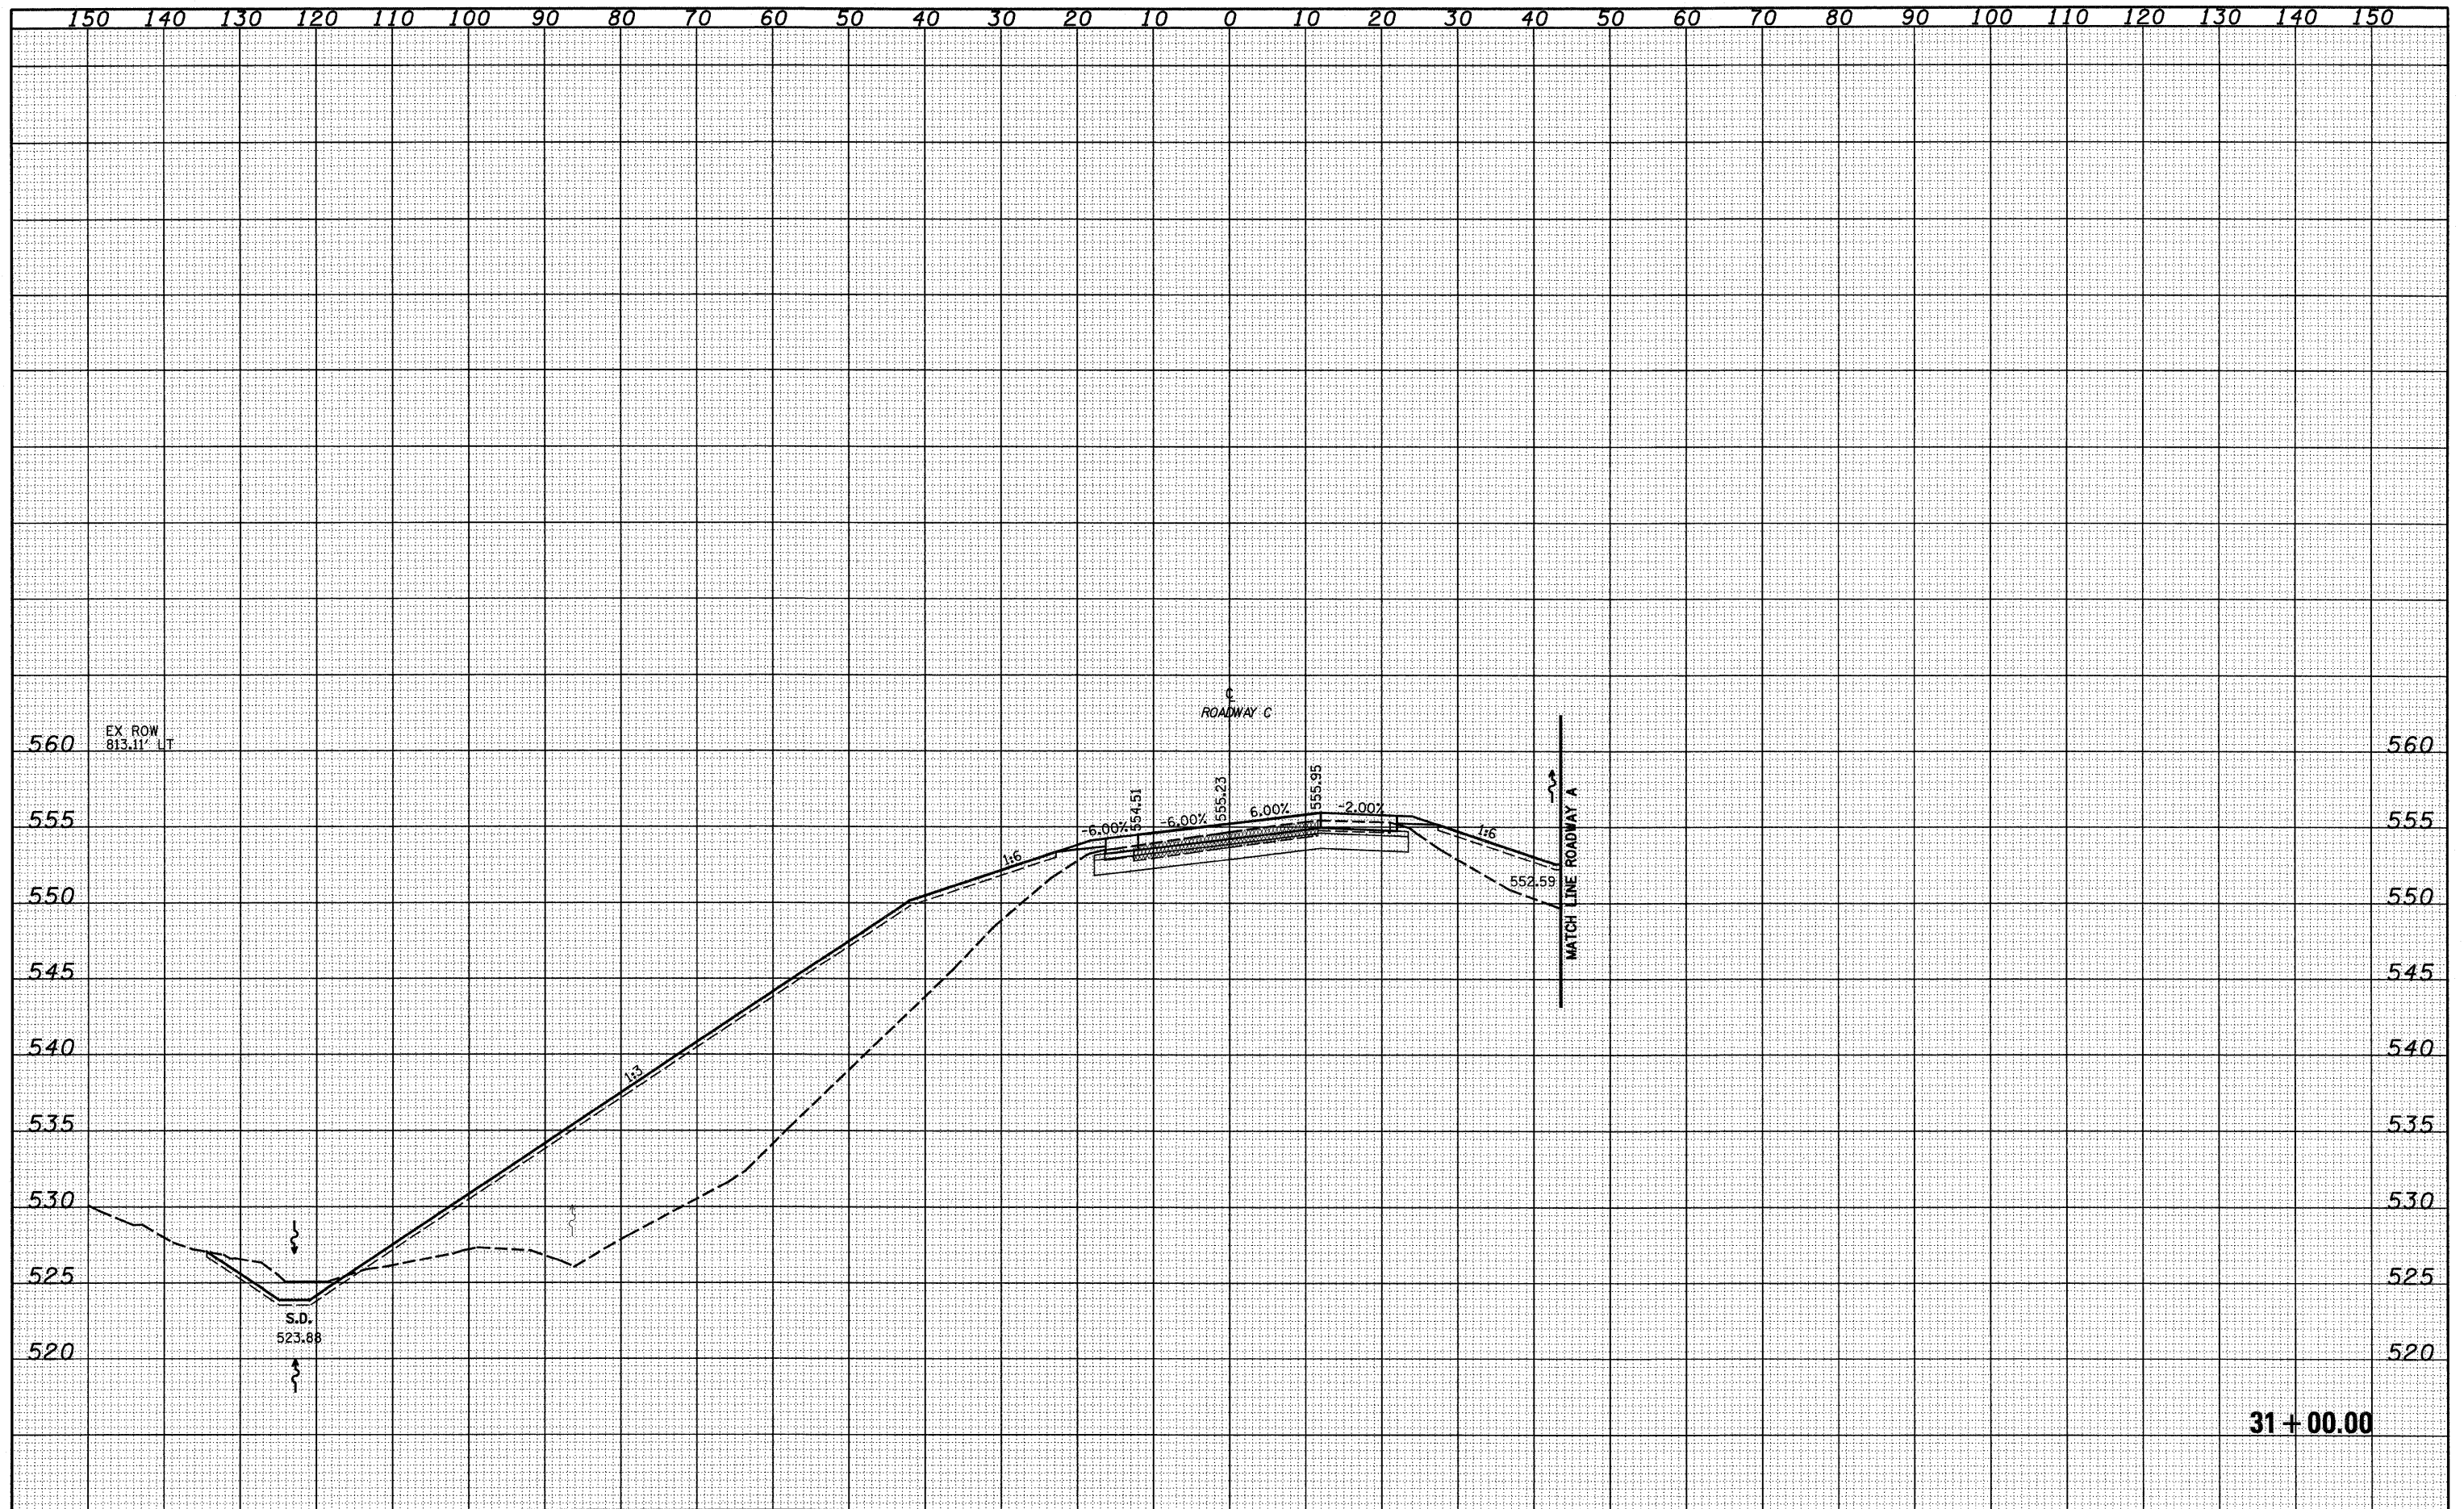

31+00.00

FILE NAME =	USER NAME = Linda	DESIGNED - JWS	REVISED -	<b>STATE OF ILLINOIS</b> <b>DEPARTMENT OF TRANSPORTATION</b>	<b>CROSS SECTIONS SOUTH TRI LEVEL - ROADWAY C</b>		F.A.I. RTE.	SECTION	COUNTY	TOTAL SHEETS	SHEET NO.
S:\Projects\03-0007-21-70.dgn		DRAWN - LEC	REVISED -		57/70	(25-3R)	EFFINGHAM	1416	746	<b>CONTRACT NO. 74296</b>	
		CHECKED - BRM	REVISED -		SCALE: 1"=10'	SHEET NO. 5 OF 13 SHEETS	STA. 31+00.00 TO STA. 31+00.00	FED. ROAD DIST. NO. ILLINOIS FED. AID PROJECT			
		DATE - 2-25-08	REVISED -								