


DATE	
BY	
SURVEYED	
PLANNED	
TEMPLATE	
AREAS CHECKED	
NO.	

DATE	
BY	
SURVEYED	
PLANNED	
TEMPLATE	
AREAS CHECKED	
NO.	

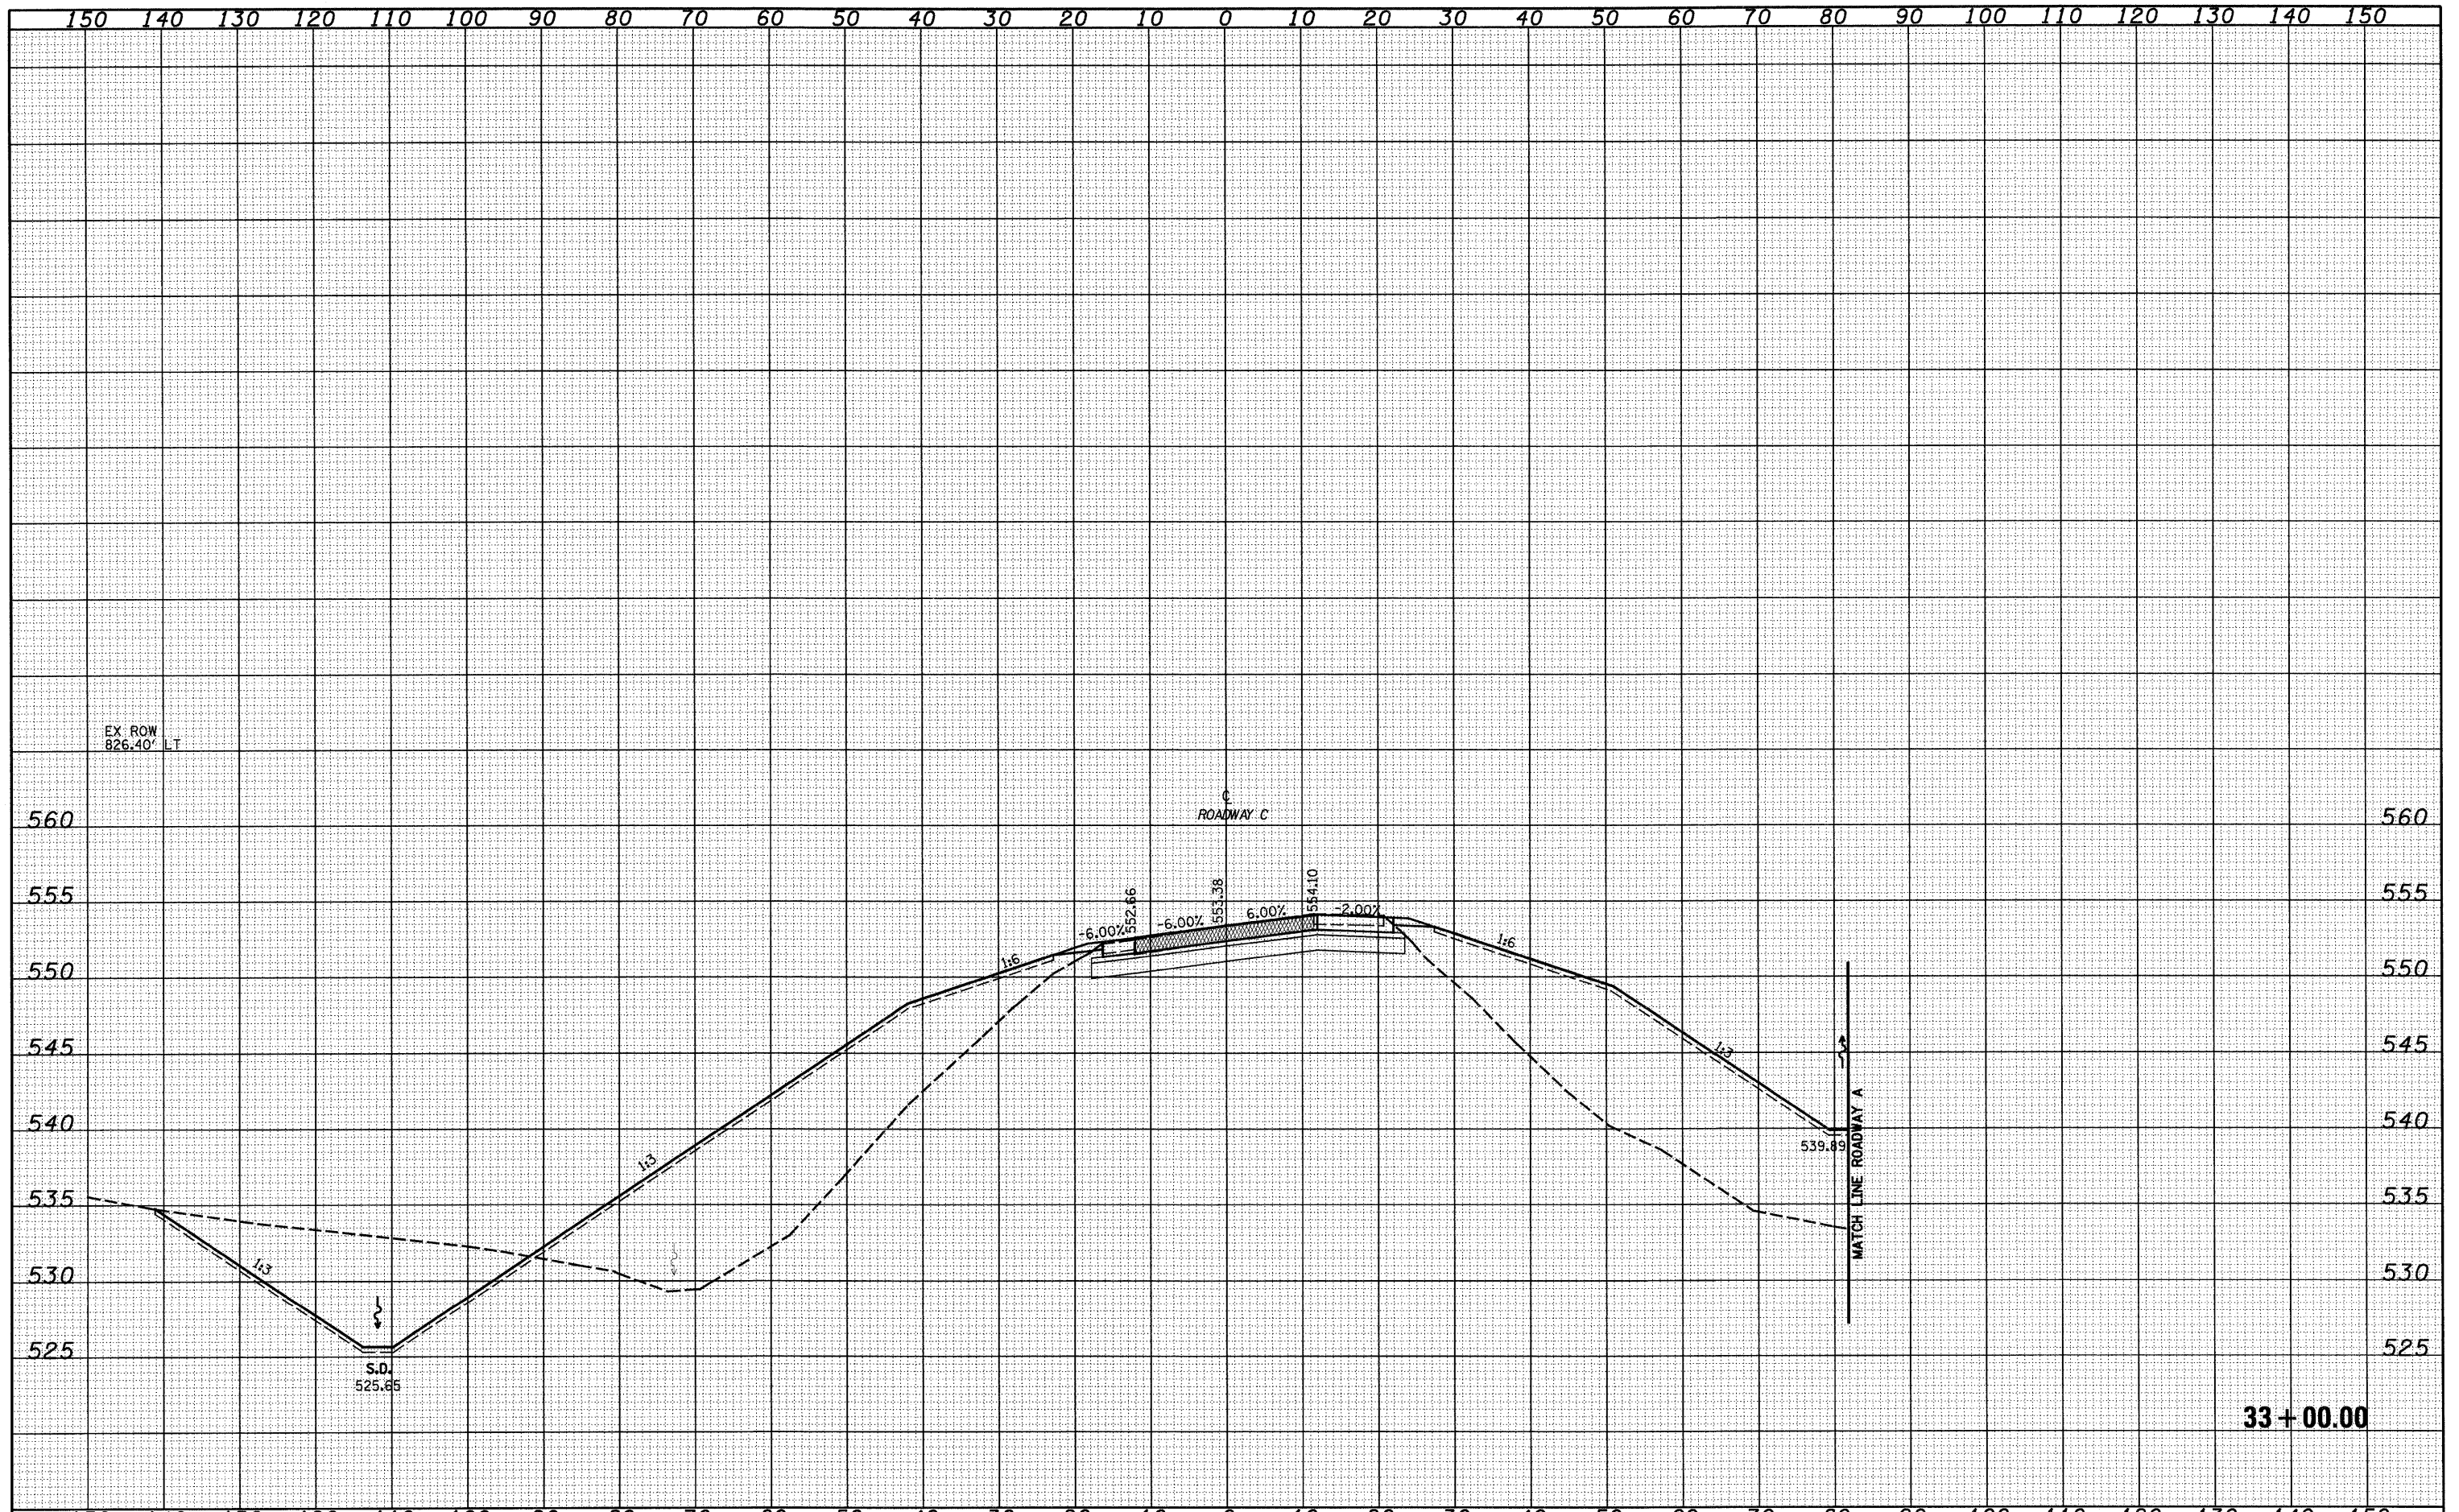

FILE NAME =	USER NAME = lnda	DESIGNED - JWS	REVISED -	STATE OF ILLINOIS DEPARTMENT OF TRANSPORTATION	CROSS SECTIONS SOUTH TRI LEVEL - ROADWAY C		F.A.I. RTE.	SECTION	COUNTY	TOTAL SHEETS	SHEET NO.
S:\Projects\143\143072.51\143072.51\Drawings\143072.51.dwg	PLOT SCALE = 24.0000' / IN.	DRAWN - LEC	REVISED -				57/70	(25-3)R	EFFINGHAM	1416	750
PLOT DATE = 2/9/2010	DATE - 2-25-08	CHECKED - BRM	REVISED -				CONTRACT NO. 74296				
		DATE - 2-25-08	REVISED -				ILLINOIS FED. AID PROJECT				