


DATE	
BY	
FINAL SURVEY	
PLANNED	
NOTE BOOK	
NO.	
AREAS CHECKED	

DATE	
BY	
ORIGINAL SURVEY	
PLANNED	
NOTE BOOK	
NO.	
AREAS CHECKED	

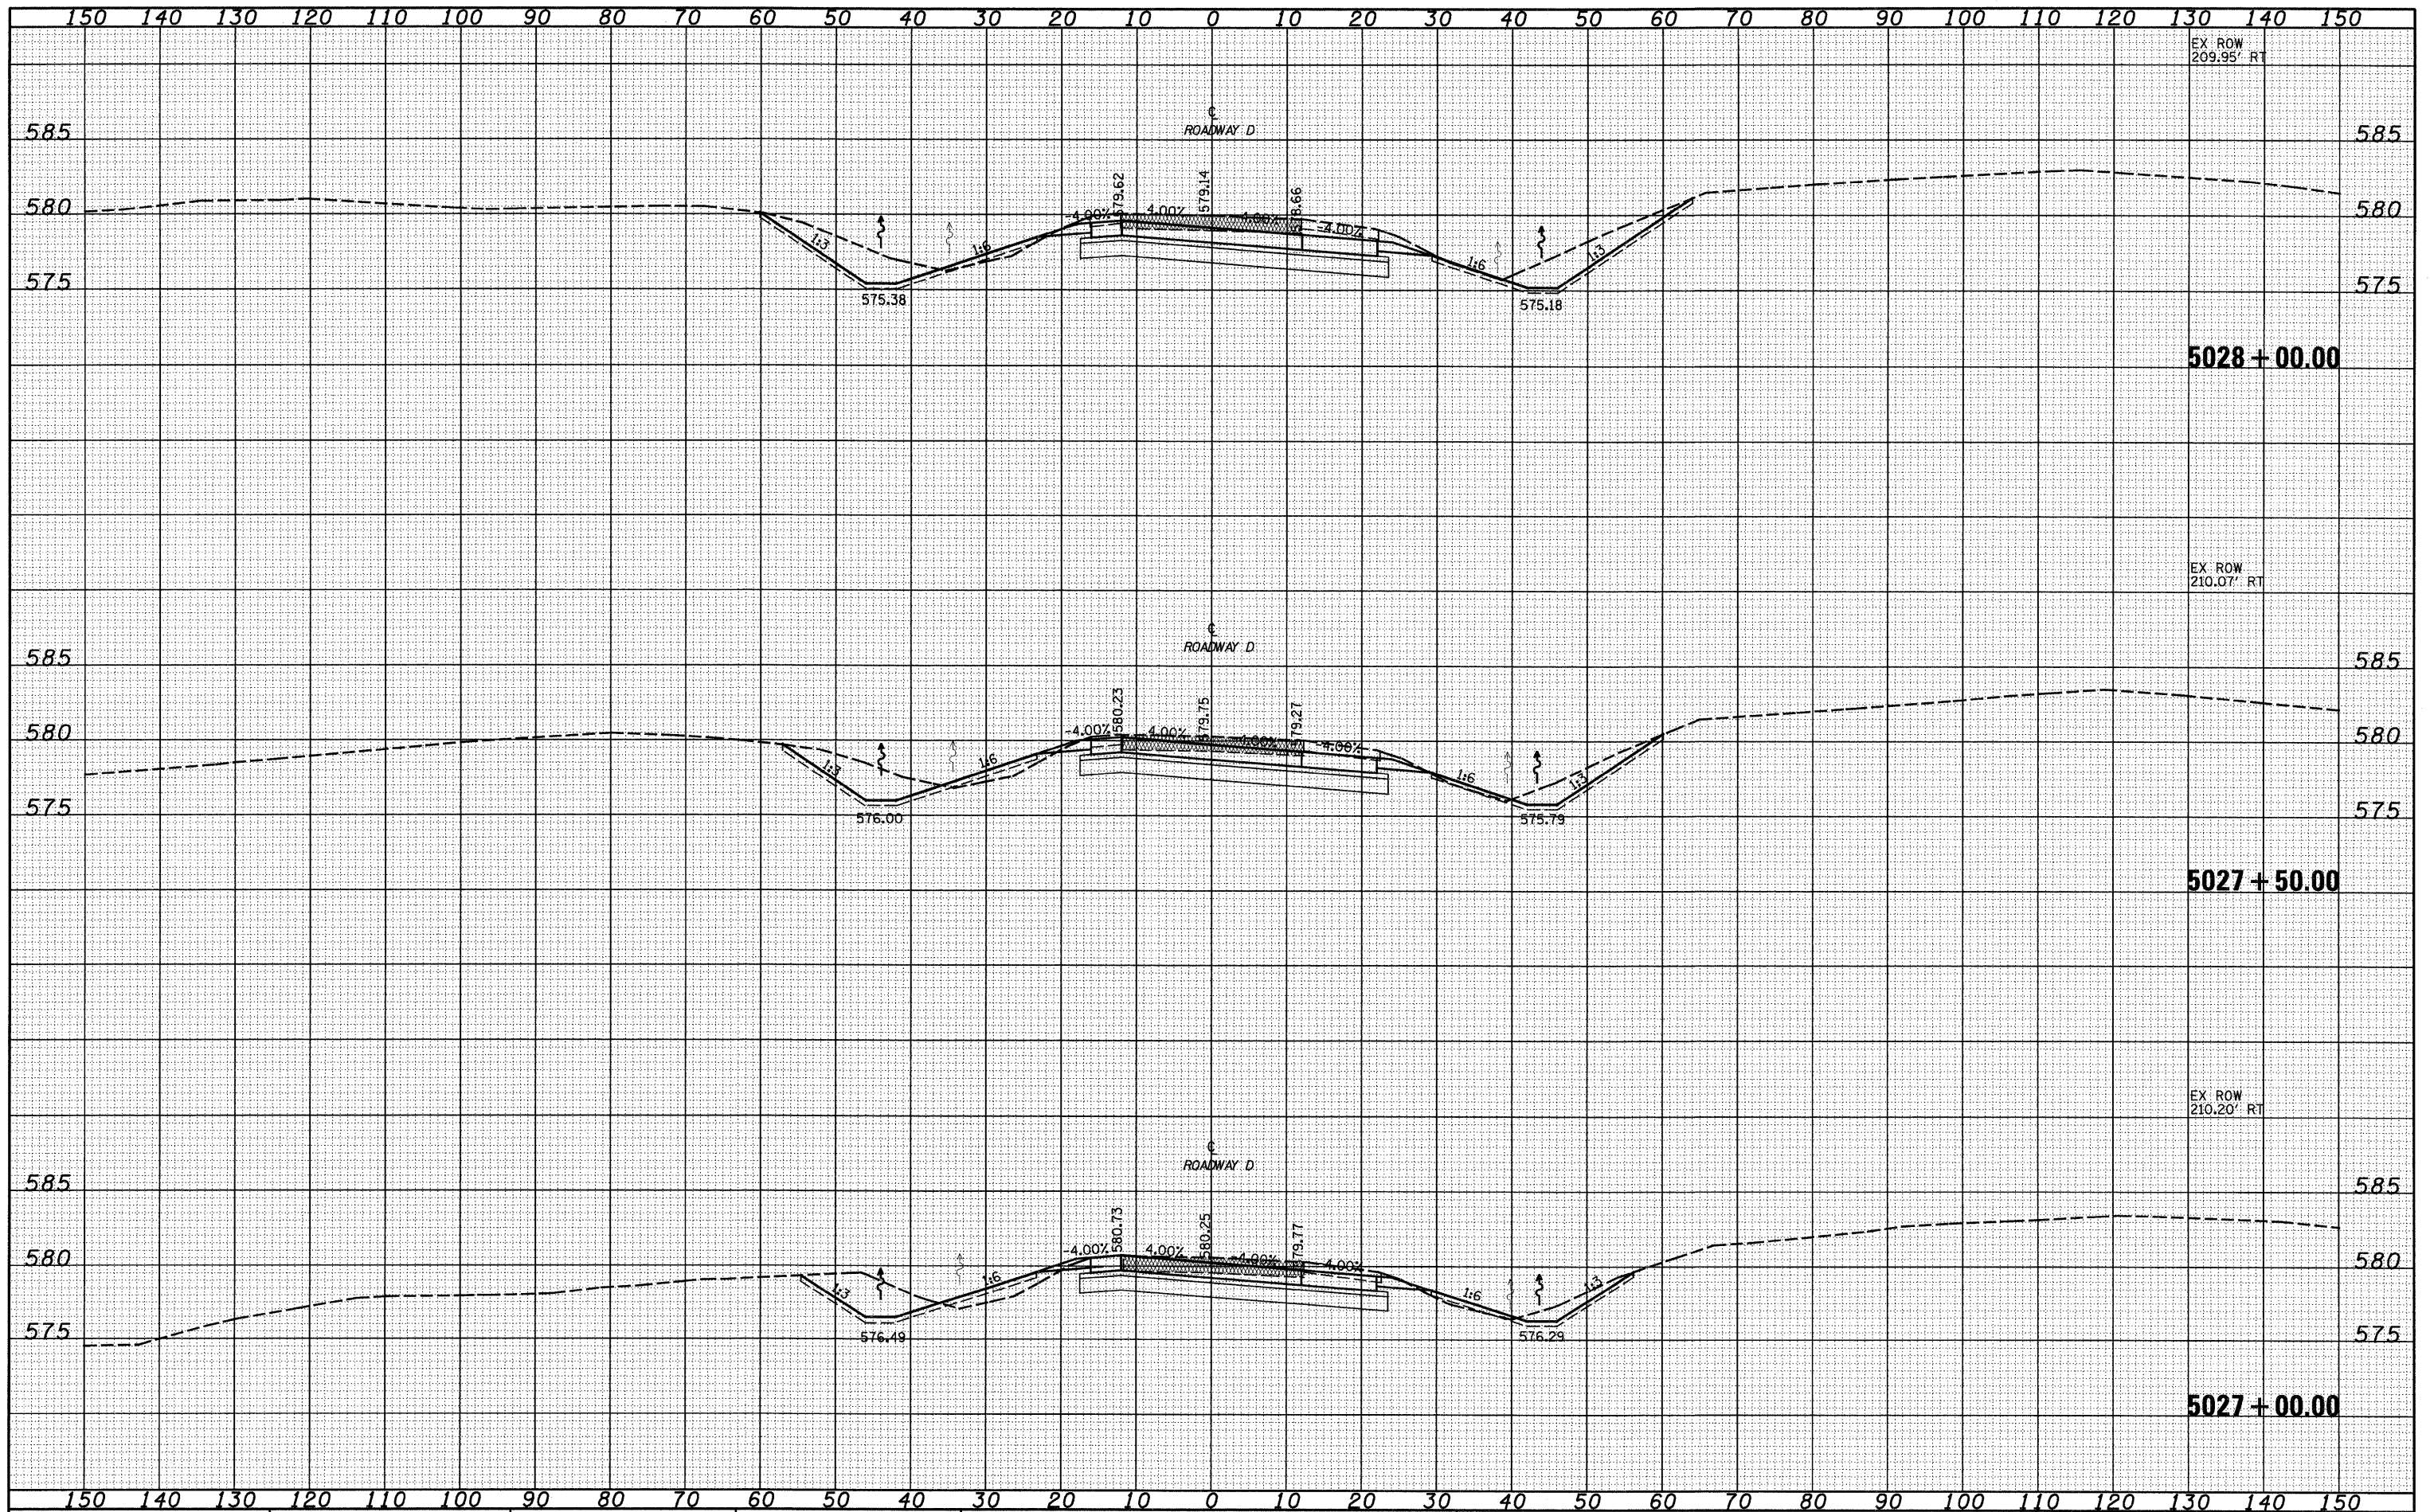

FILE NAME = S:\Projects\083\083-57-70.dwg
 USER NAME = Linda
 DESIGNED - JWS
 DRAWN - LEC
 CHECKED - BRM
 DATE - 2-25-08
 PLOT SCALE = 20.0000' / IN.
 PLOT DATE = 2/9/2018

REVISÉ -
 REVISÉ -
 REVISÉ -
 REVISÉ -

**STATE OF ILLINOIS
 DEPARTMENT OF TRANSPORTATION**

CROSS SECTIONS SOUTH TRI LEVEL - ROADWAY D

SCALE: 1"=10'
 SHEET NO. 2 OF 17 SHEETS
 STA. 5027+00.00 TO STA. 5028+00.00

F.A.T. RTE. 57/70	SECTION (25-3)R	COUNTY EFFINGHAM	TOTAL SHEETS 1416	SHEET NO. 756
CONTRACT NO. 74296			ILLINOIS FED. AID PROJECT	