


DATE	
BY	
FINAL SURVEY	
SURVEY	
NOTE BOOK	
TEMPLATE	
AREAS	
CHECKED	
NO.	

DATE	
BY	
ORIGINAL SURVEY	
SURVEY	
NOTE BOOK	
TEMPLATE	
AREAS	
CHECKED	
NO.	

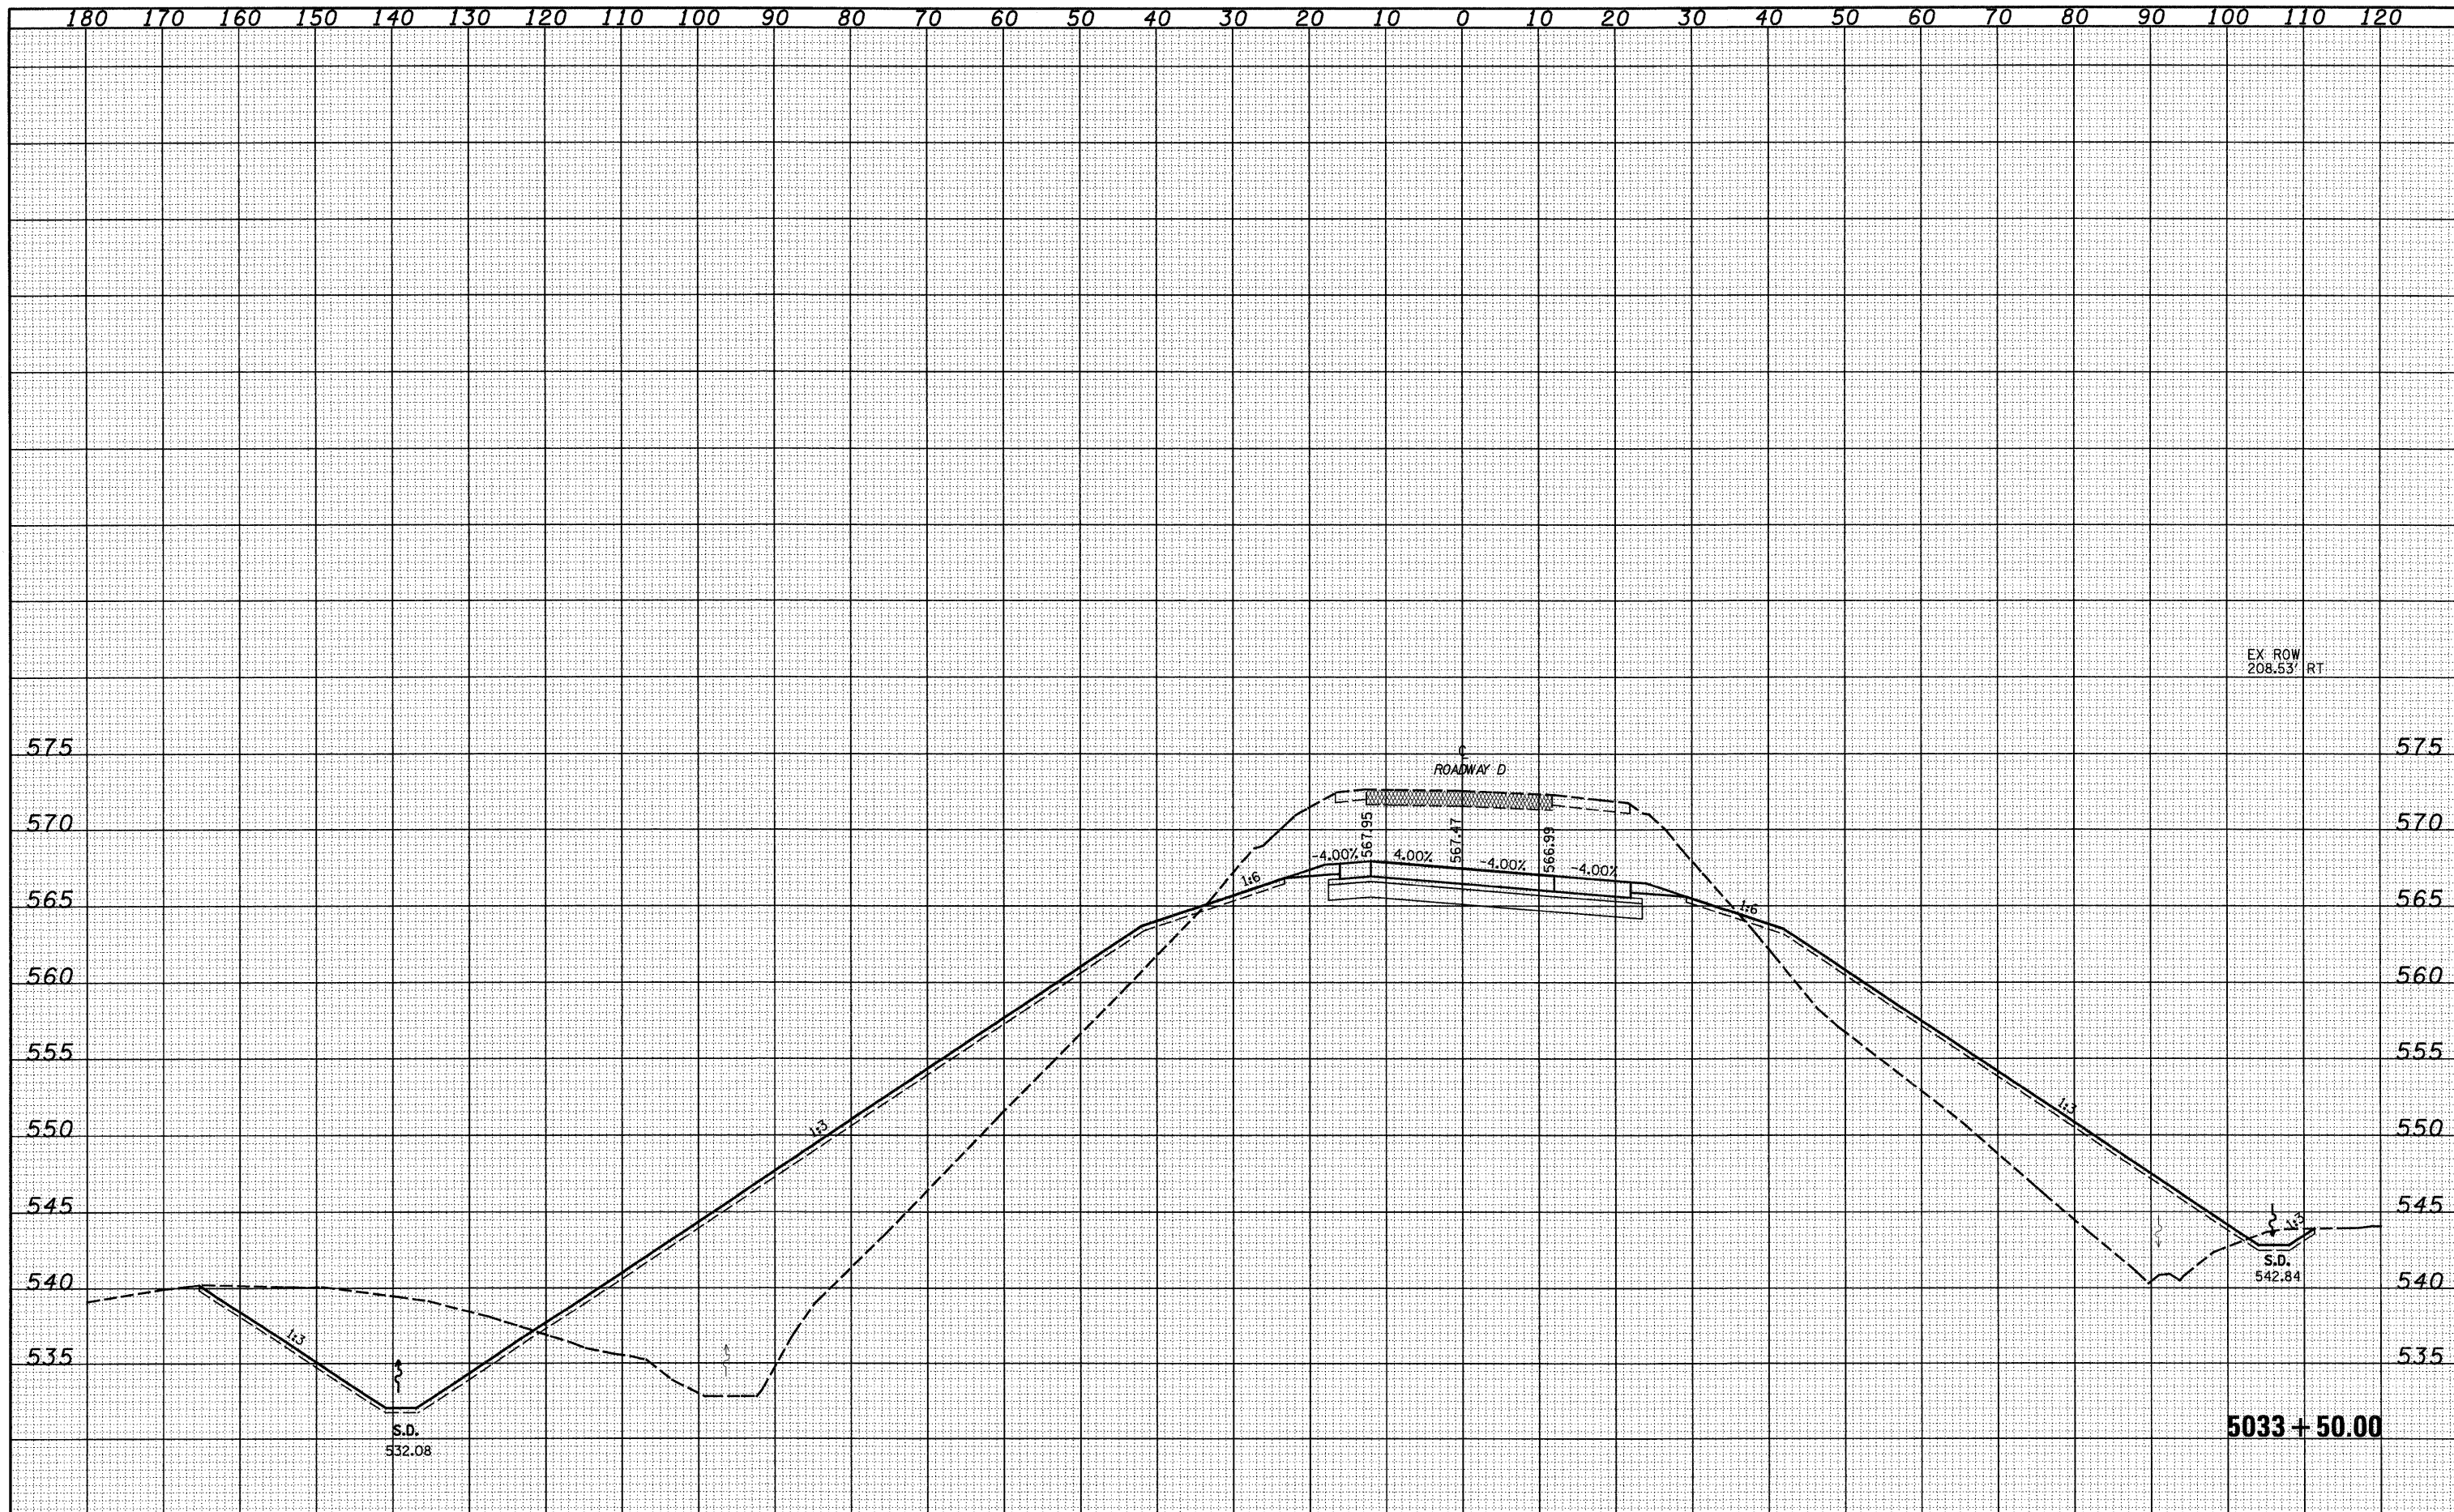

FILE NAME =	USER NAME = linda	DESIGNED - JWS	REVISED -	STATE OF ILLINOIS DEPARTMENT OF TRANSPORTATION	CROSS SECTIONS SOUTH TRI LEVEL - ROADWAY D			F.A.I. RTE.	SECTION	COUNTY	TOTAL SHEETS	SHEET NO.
S:\Projects\43 000\25-3R\Drawings\170901.dwg		DRAWN - LEC	REVISED -		57/70	(25-3)R	EFFINGHAM	1416	762			
PLOT SCALE = 20.00/00' / IN.		CHECKED - BRM	REVISED -		SCALE: 1"=10'	SHEET NO. 8 OF 17 SHEETS	STA. 5033+50.00 TO STA. 5033+50.00	FED. ROAD DIST. NO. ILLINOIS FED. AID PROJECT				
PLOT DATE = 2/9/2010		DATE - 2-25-08	REVISED -		CONTRACT NO. 74296							