


DATE: _____
 BY: _____
 SURVEYED: _____
 PLANNED: _____
 NOTE BOOK: _____
 TEMPLATE: _____
 AREAS CHECKED: _____
 NO. _____

DATE: _____
 BY: _____
 SURVEYED: _____
 PLANNED: _____
 NOTE BOOK: _____
 TEMPLATE: _____
 AREAS CHECKED: _____
 NO. _____

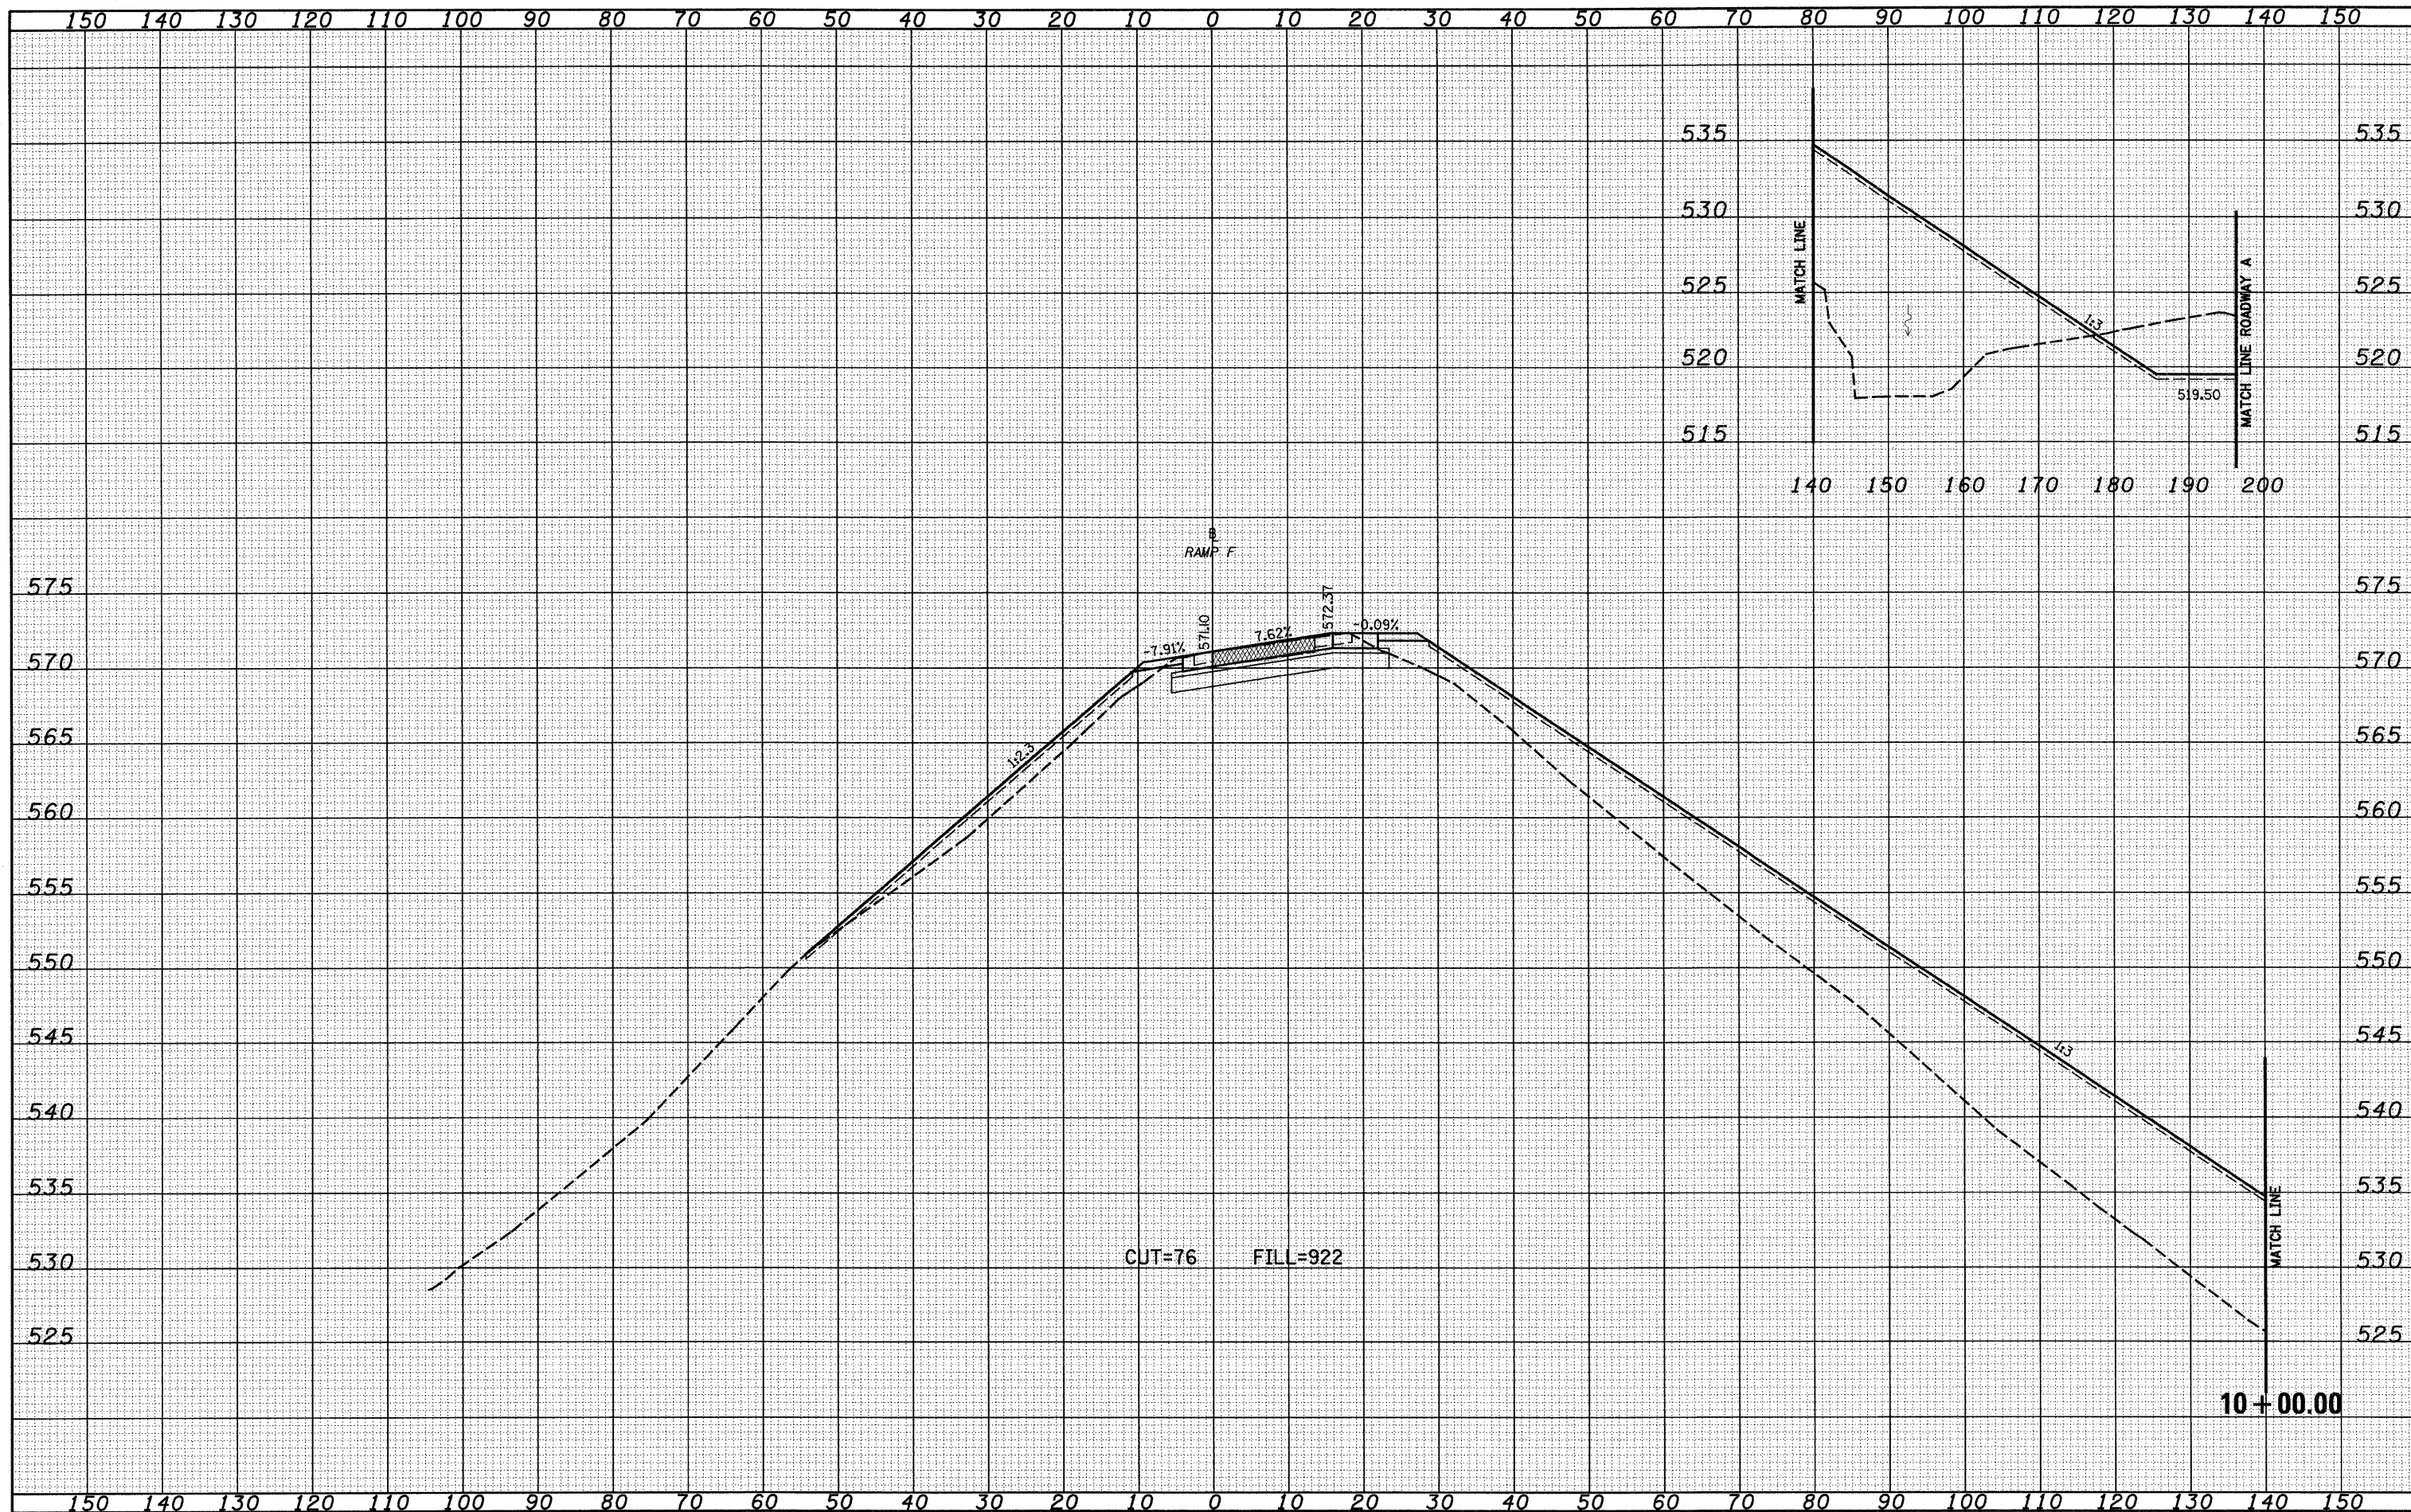

FILE NAME =
 S:\Projects\402\402757-70.dwg S:\1\work\DWG.dwg

USER NAME = linda
 PLOT SCALE = 20.0000' / IN.
 PLOT DATE = 2/9/2010

DESIGNED - JWS
 DRAWN - LEC
 CHECKED - BRM
 DATE - 2-25-08

REVISED -
 REVISED -
 REVISED -
 REVISED -

**STATE OF ILLINOIS
 DEPARTMENT OF TRANSPORTATION**

CROSS SECTIONS SOUTH TRI LEVEL - RAMP F

SCALE: 1"=10' SHEET NO. 1 OF 12 SHEETS STA. 10+00.00 TO STA. 10+00.00

F.A.T. RTE.	SECTION	COUNTY	TOTAL SHEETS	SHEET NO.
57/70	(25-3)R	EFFINGHAM	1416	772
CONTRACT NO. 74296			ILLINOIS FED. AID PROJECT	