


DATE	
BY	
SURVEYED	
PLANNED	
TEMPLATE	
NOTE BOOK	
AREAS CHECKED	
NO.	

DATE	
BY	
SURVEYED	
PLANNED	
TEMPLATE	
NOTE BOOK	
AREAS CHECKED	
NO.	

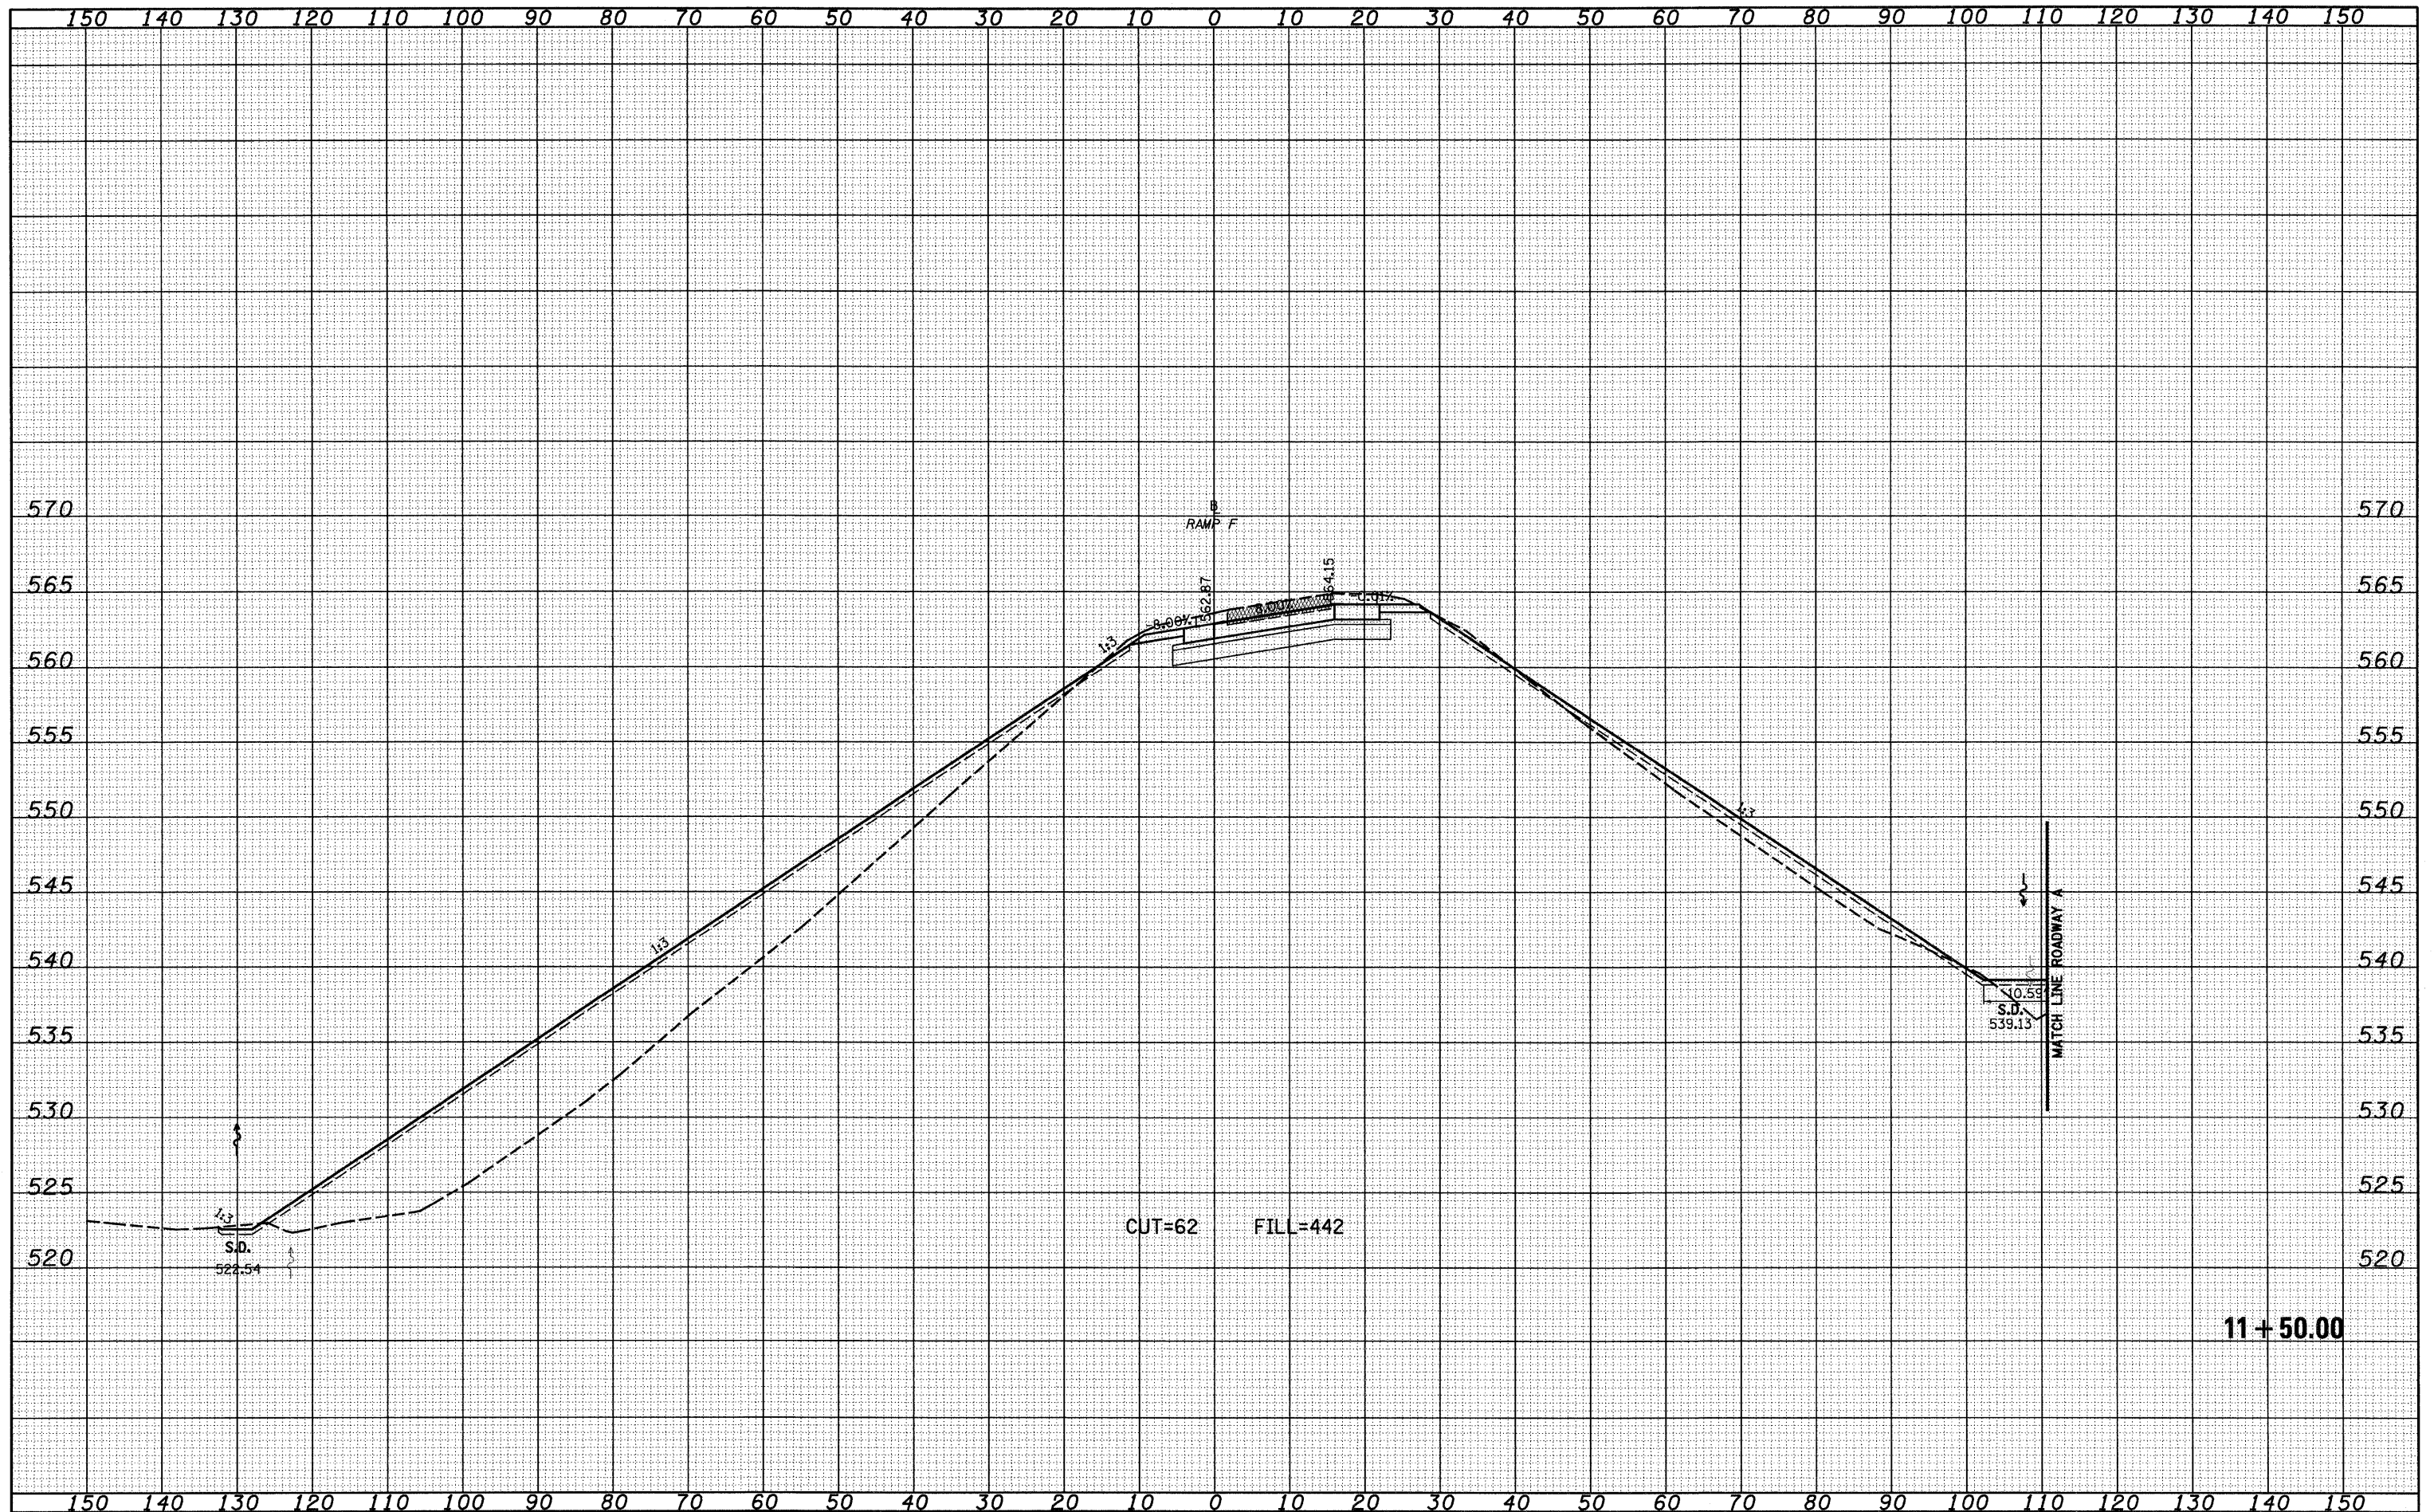

11+50.00

FILE NAME =	USER NAME = lnda	DESIGNED - JWS	REVISED -	STATE OF ILLINOIS DEPARTMENT OF TRANSPORTATION	CROSS SECTIONS SOUTH TRI LEVEL - RAMP F	F.A.T. RTE. 57/70	SECTION (25-3)R	COUNTY EFFINGHAM	TOTAL SHEETS 1416	SHEET NO. 776	
PLOT SCALE = 20.00/00' / IN.	CHECKED - BRM	REVISED -	SCALE: 1"=10'			SHEET NO. 5 OF 12 SHEETS	STA. 11+50.00 TO STA. 11+50.00	CONTRACT NO. 74296		ILLINOIS FED. AID PROJECT	
PLOT DATE = 2/9/2010	DATE - 2-25-08	REVISED -									