


DATE	
BY	
FINAL SURVEY	
SURVEY	
NOTE BOOK	
NO.	
AREAS CHECKED	

DATE	
BY	
ORIGINAL SURVEY	
SURVEY	
NOTE BOOK	
NO.	
AREAS CHECKED	

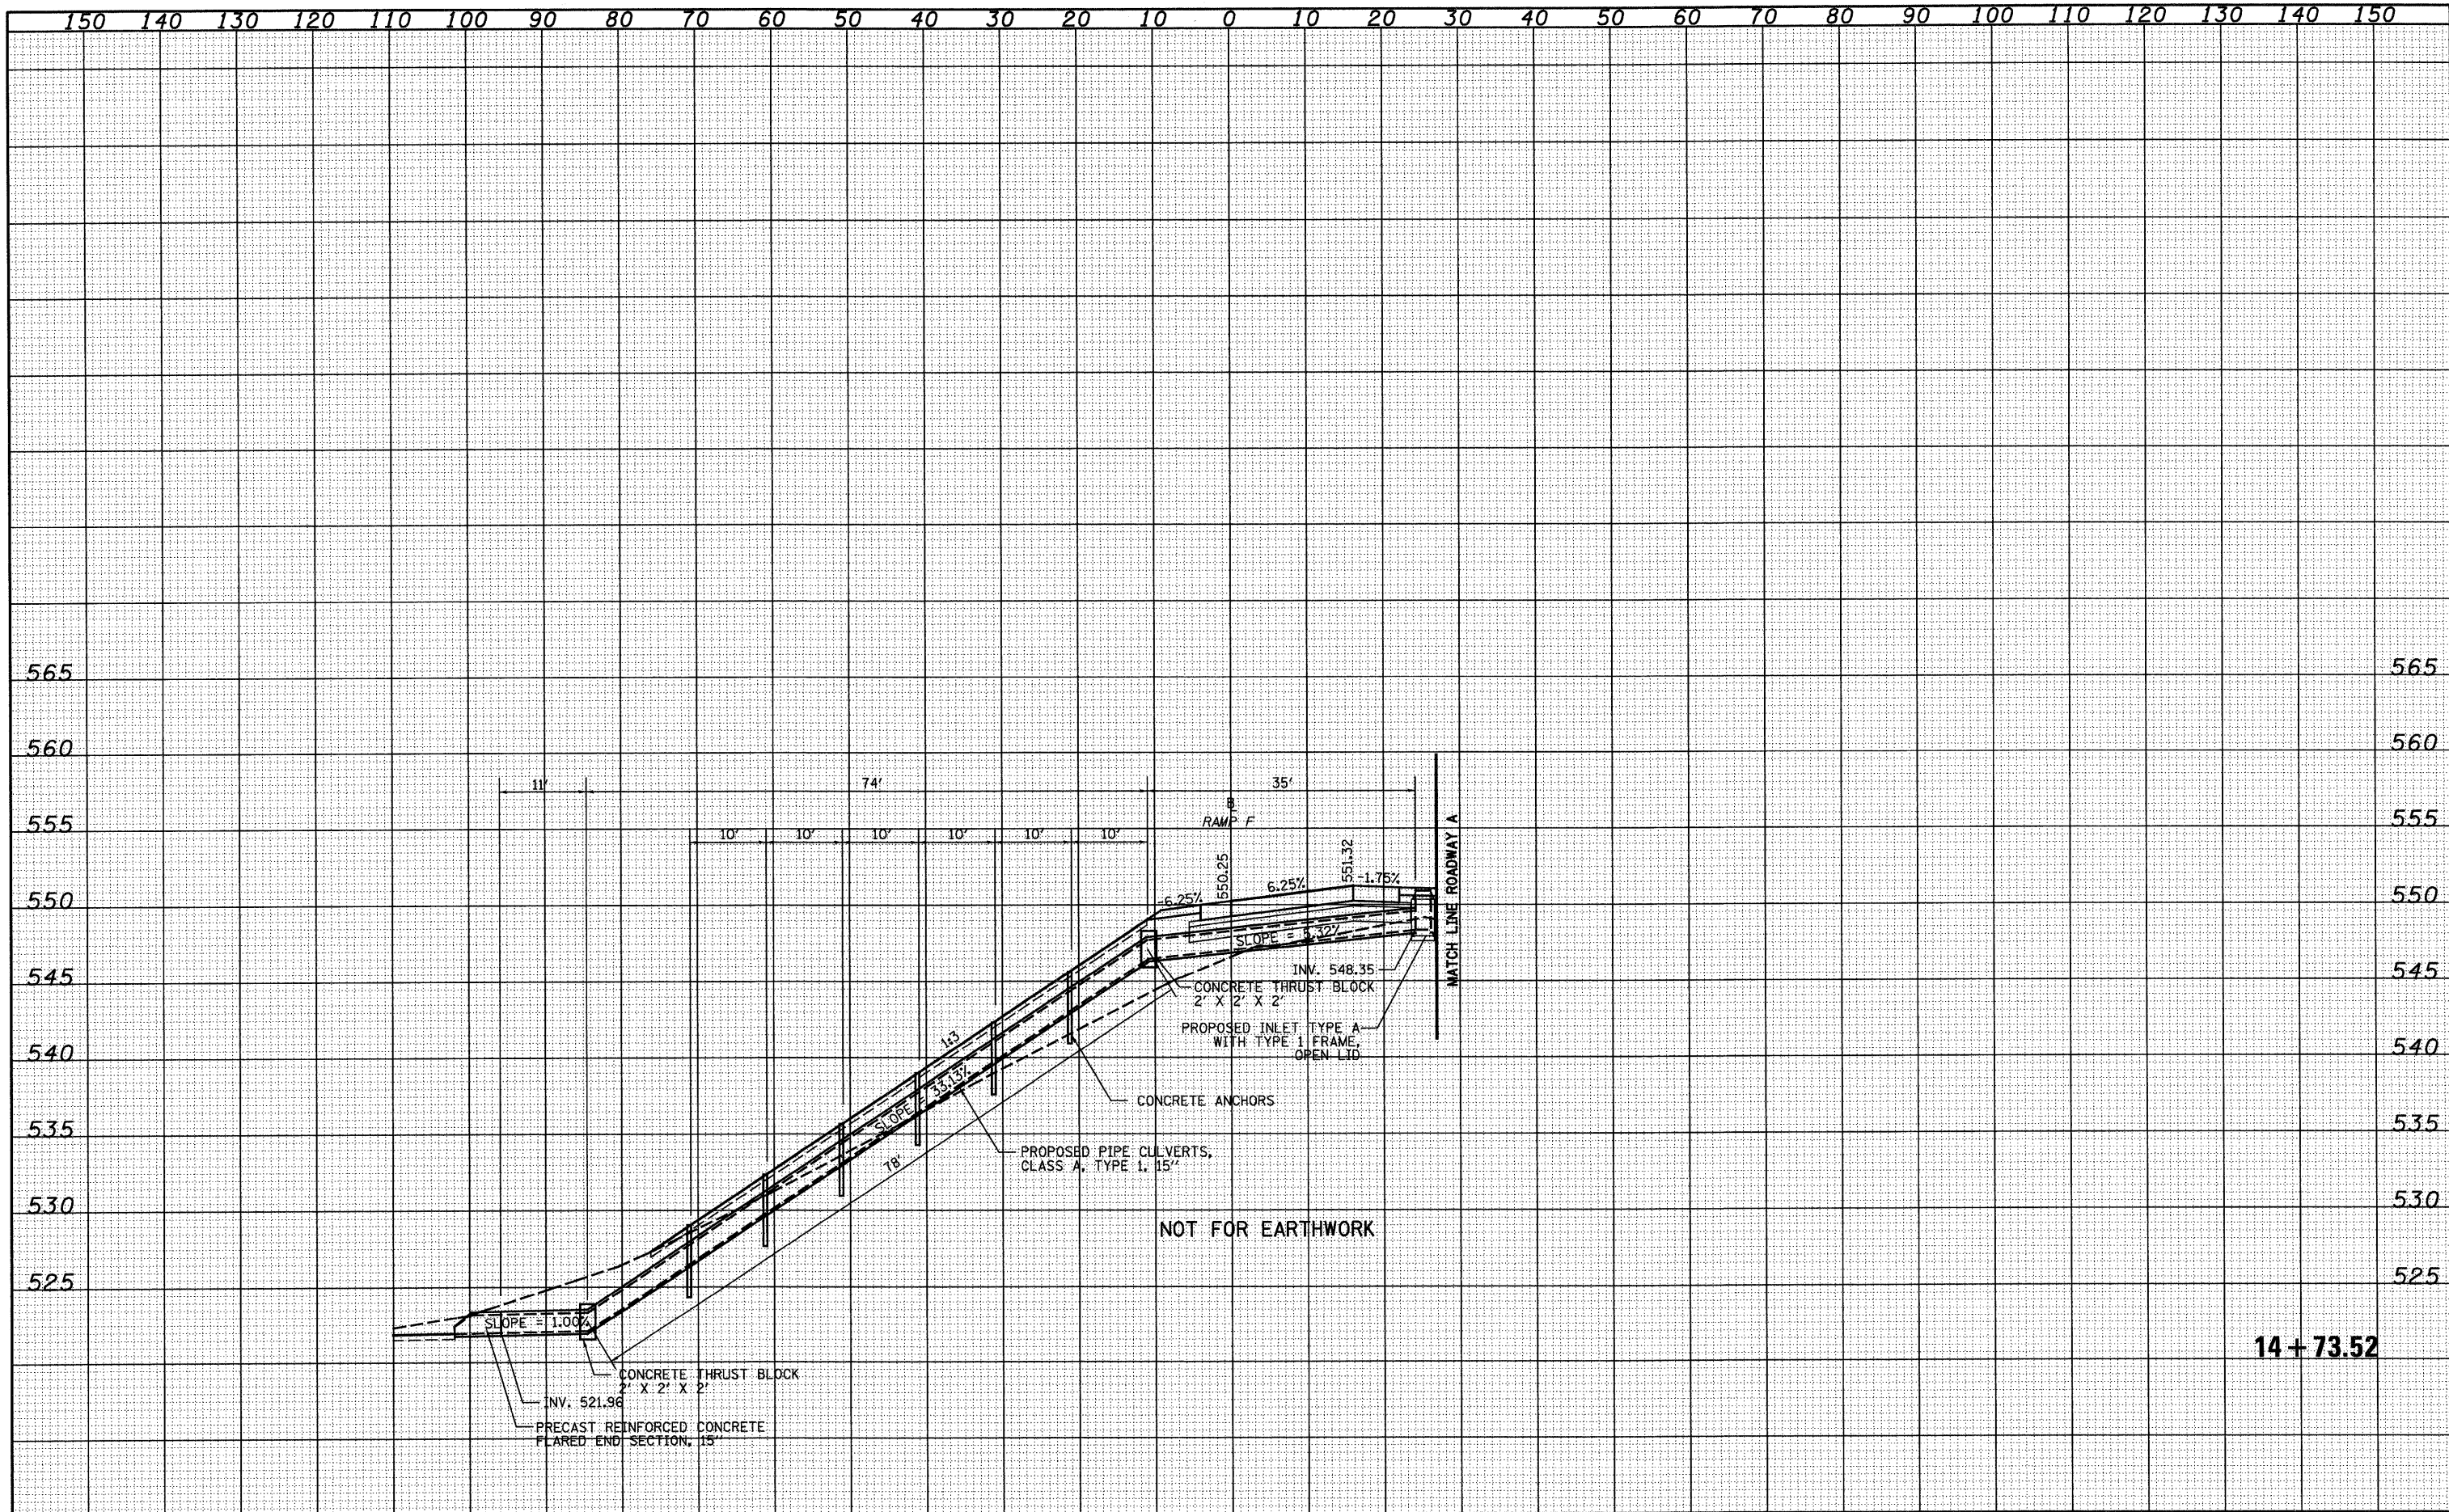

14+73.52

FILE NAME =	USER NAME = l1nda	DESIGNED - JWS	REVISED -	STATE OF ILLINOIS DEPARTMENT OF TRANSPORTATION	CROSS SECTIONS SOUTH TRI LEVEL - RAMP F		F.A.I. RTE.	SECTION	COUNTY	TOTAL SHEETS	SHEET NO.	
5:\Projects\102-0002\14-73.52\Drawings\147352.dwg		DRAWN - LEC	REVISED -		57/70	(25-3R)	EFFINGHAM	1416	783			
PLOT SCALE = 20.00000' / IN.		CHECKED - BRM	REVISED -		SCALE: 1"=10'		SHEET NO. 12 OF 12 SHEETS		STA. 14+73.52 TO STA. 14+73.52	CONTRACT NO. 74296		
PLOT DATE = 2/9/2010		DATE - 2-25-08	REVISED -		FED. ROAD DIST. NO. ILLINOIS FED. AID PROJECT							