


DATE	
BY	
SURVEYED	
PLOTTED	
TEMPLATE	
AREAS	
CHECKED	
NO.	

DATE	
BY	
ORIGINAL SURVEY	
NOTE BOOK	
AREAS	
CHECKED	
NO.	

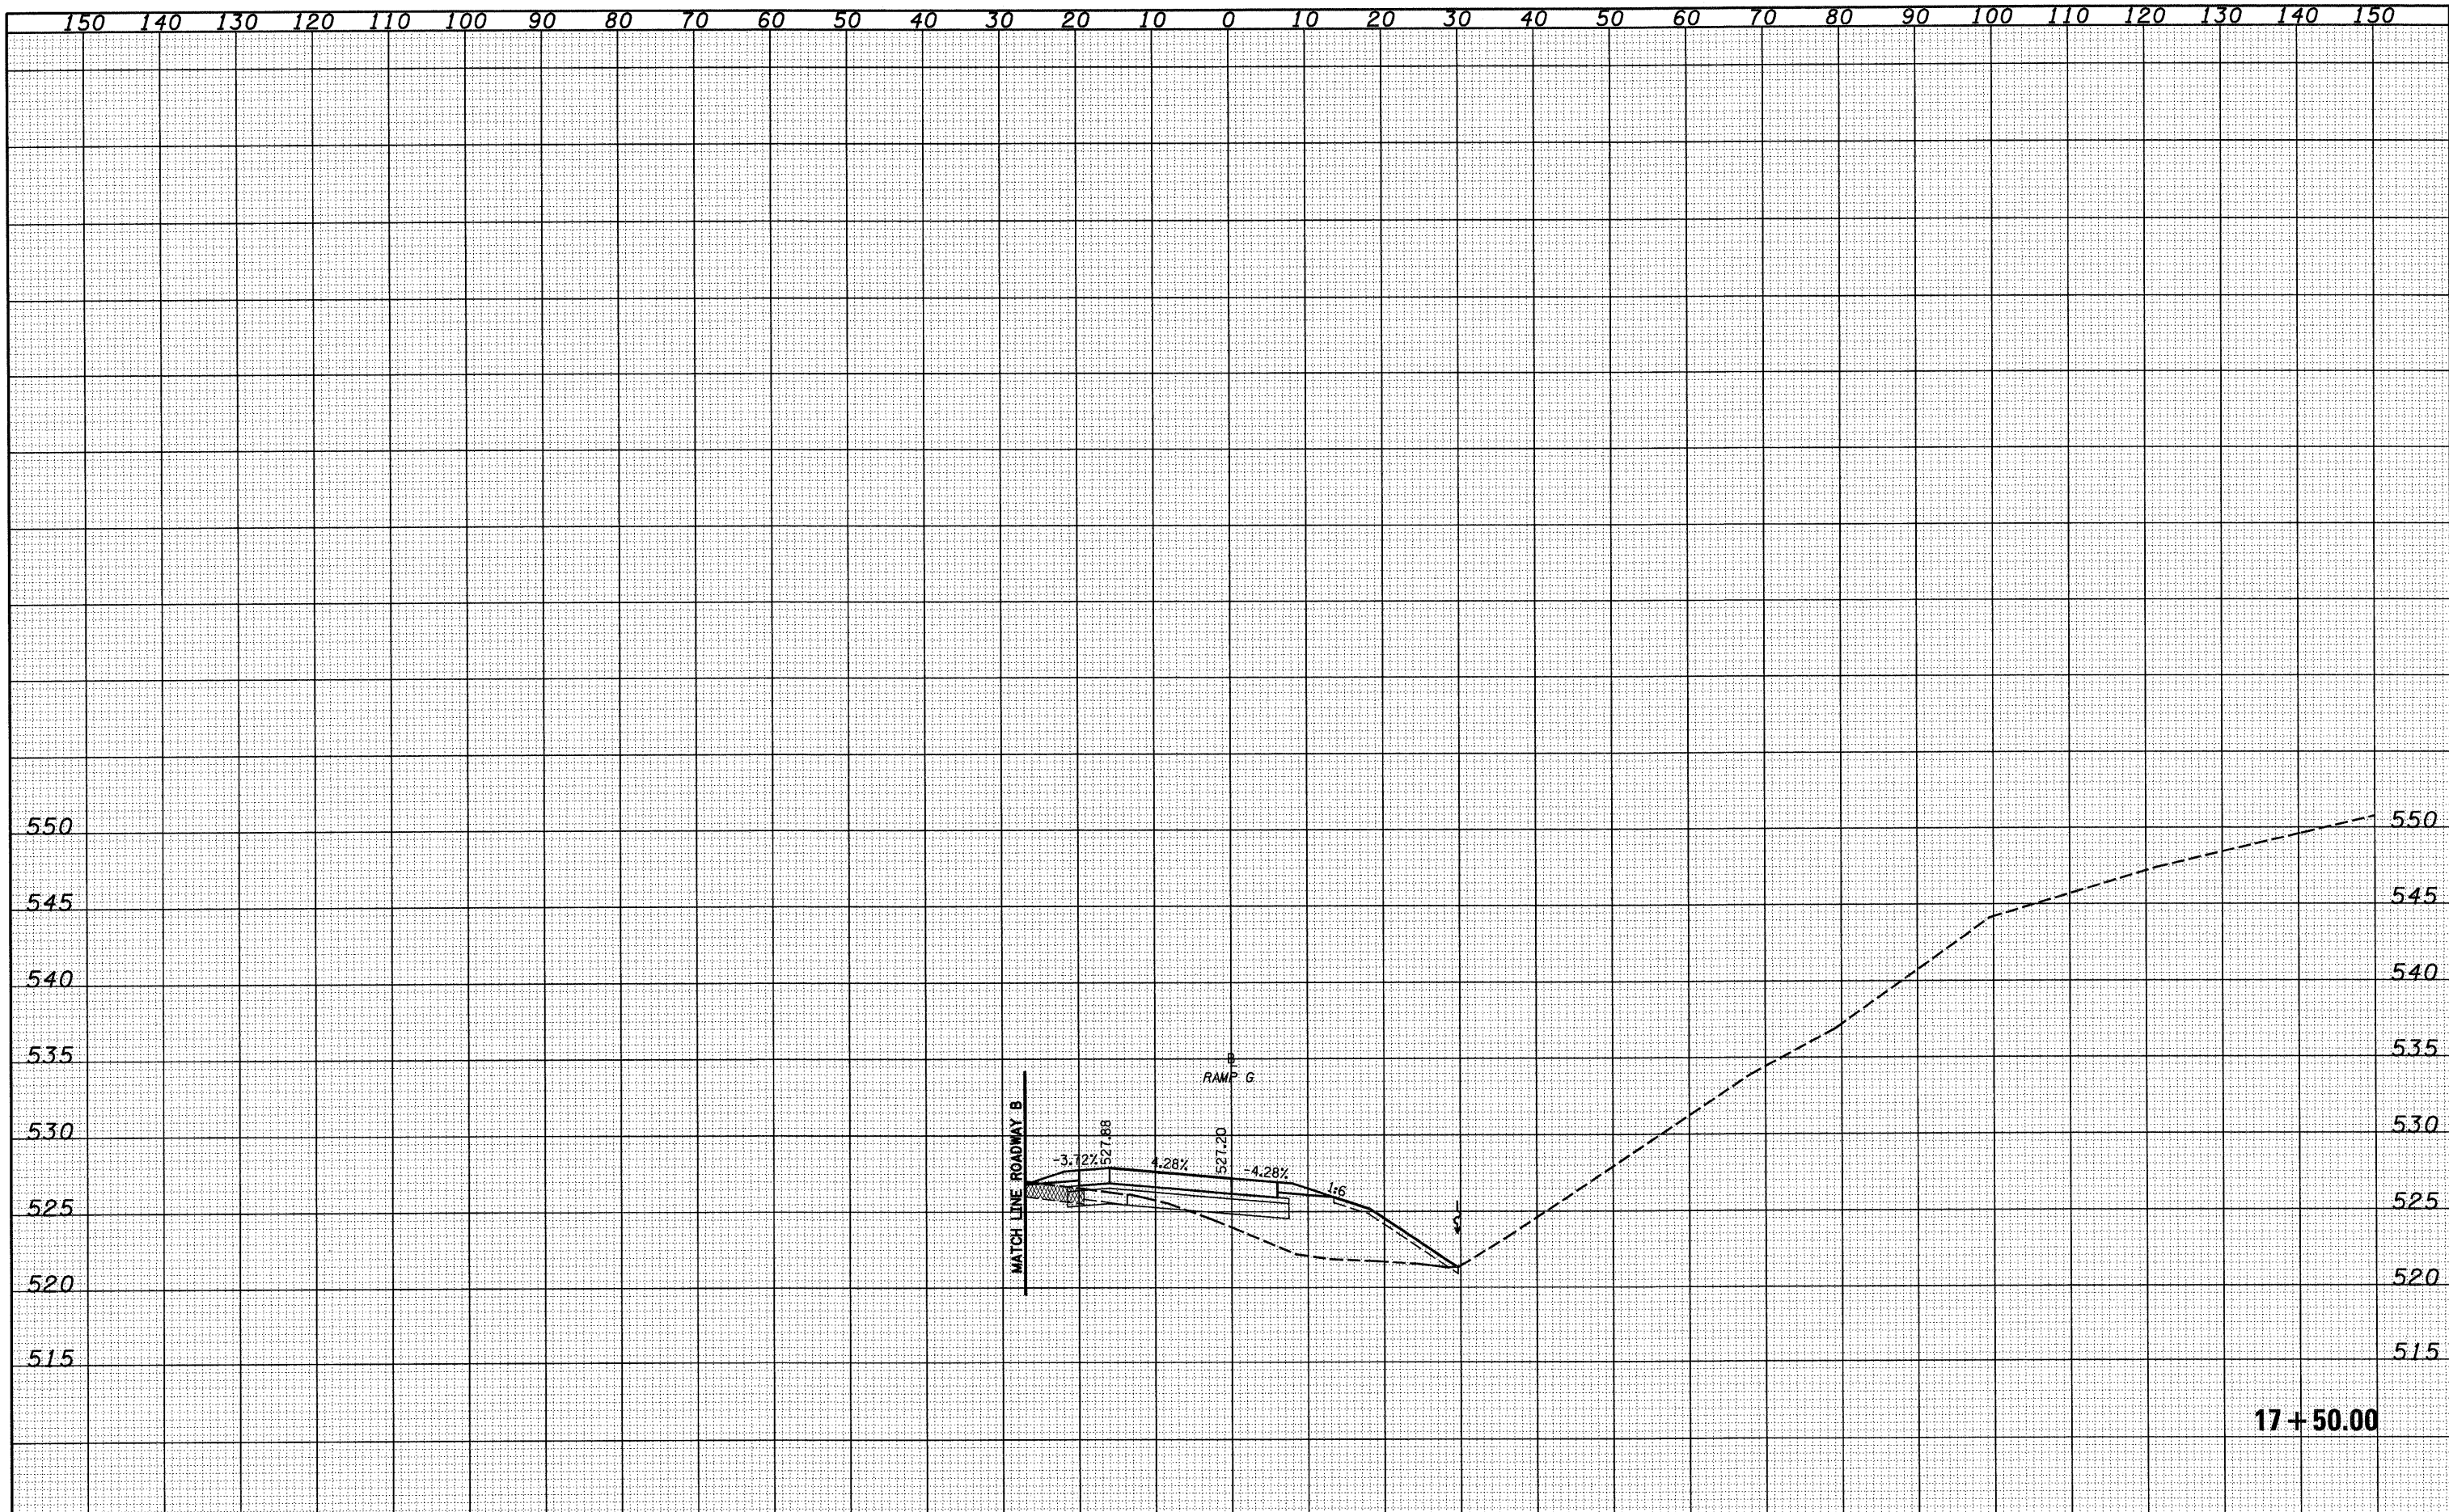

17+50.00

FILE NAME =	USER NAME = lnda	DESIGNED - JWS	REVISED -	STATE OF ILLINOIS DEPARTMENT OF TRANSPORTATION	CROSS SECTIONS SOUTH TRI LEVEL - RAMP G			F.A.I. RTE.	SECTION	COUNTY	TOTAL SHEETS	SHEET NO.
S:\projects\103\10307257\Wdpr\15 Trk\Aeak\JTB66.dgn		DRAWN - LEC	REVISED -		57/70	(25-3)R	EFFINGHAM	1416	785			
PLOT SCALE = 20.0000' / IN.		CHECKED - BRM	REVISED -		CONTRACT NO. 74296							
PLOT DATE = 2/9/2010		DATE - 2-25-08	REVISED -		ILLINOIS FED. AID PROJECT							
				SCALE: 1"=10'		SHEET NO. 2 OF 15 SHEETS		STA. 17+50.00 TO STA. 17+50.00				