


NO. AREAS CHECKED

NO. AREAS CHECKED

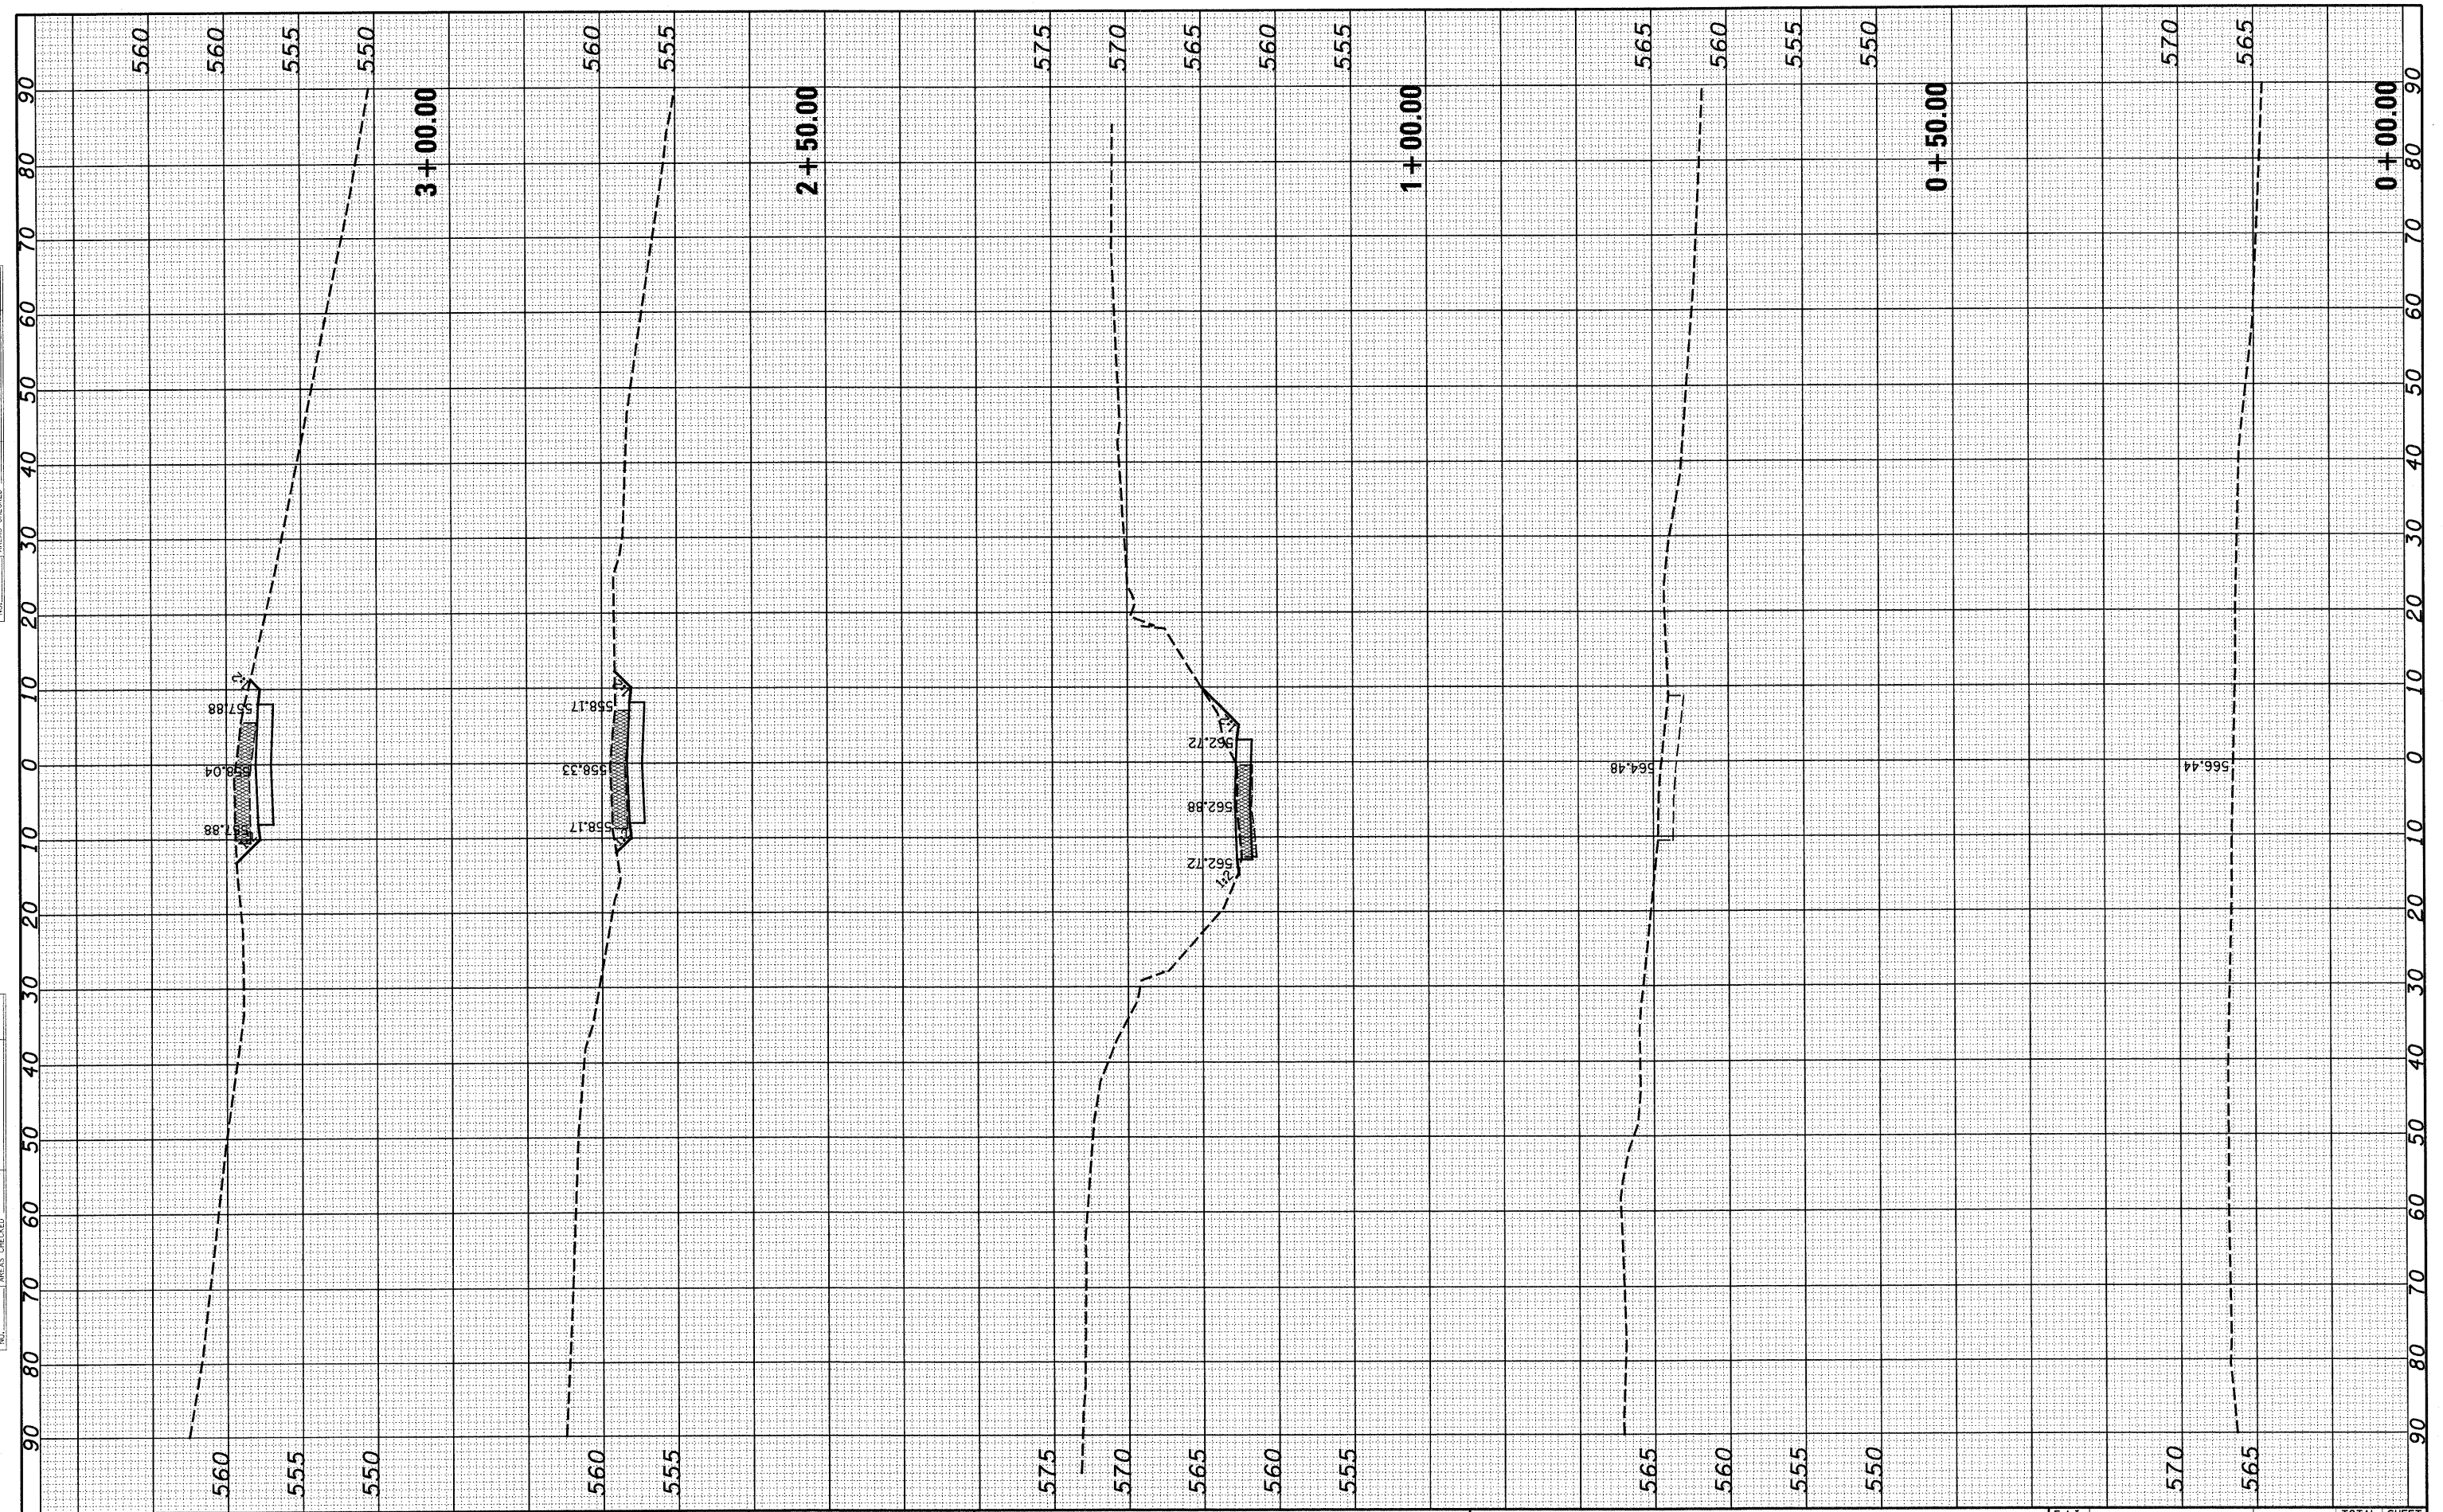

FILE NAME =
S:\Project\1354\1354-3\1354-3.dwg

USER NAME = linda
PLOT SCALE = 20,000.00' / IN.
PLOT DATE = 2/11/2010

DESIGNED - JWS
DRAWN - SGK
CHECKED - BRM
DATE - 2-25-08

REVISED -
REVISED -
REVISED -
REVISED -

**STATE OF ILLINOIS
DEPARTMENT OF TRANSPORTATION**

CROSS SECTIONS - FRONTAGE ROAD 1354

SCALE: 1"=10'
SHEET NO. 1 OF 2 SHEETS
STA. 0+00.00 TO STA. 3+00.00

F.A.I. RTE.	SECTION	COUNTY	TOTAL SHEETS	SHEET NO.
57/70	(25-3)R	EFFINGHAM	1416	799
CONTRACT NO. 74296				
FED. ROAD DIST. NO. ILLINOIS FED. AID PROJECT				