


BY _____ DATE _____
 SURVEYED _____
 PLOTTED _____
 NOTE BOOK _____
 AREAS CHECKED _____
 NO. _____

BY _____ DATE _____
 SURVEYED _____
 PLOTTED _____
 NOTE BOOK _____
 AREAS CHECKED _____
 NO. _____

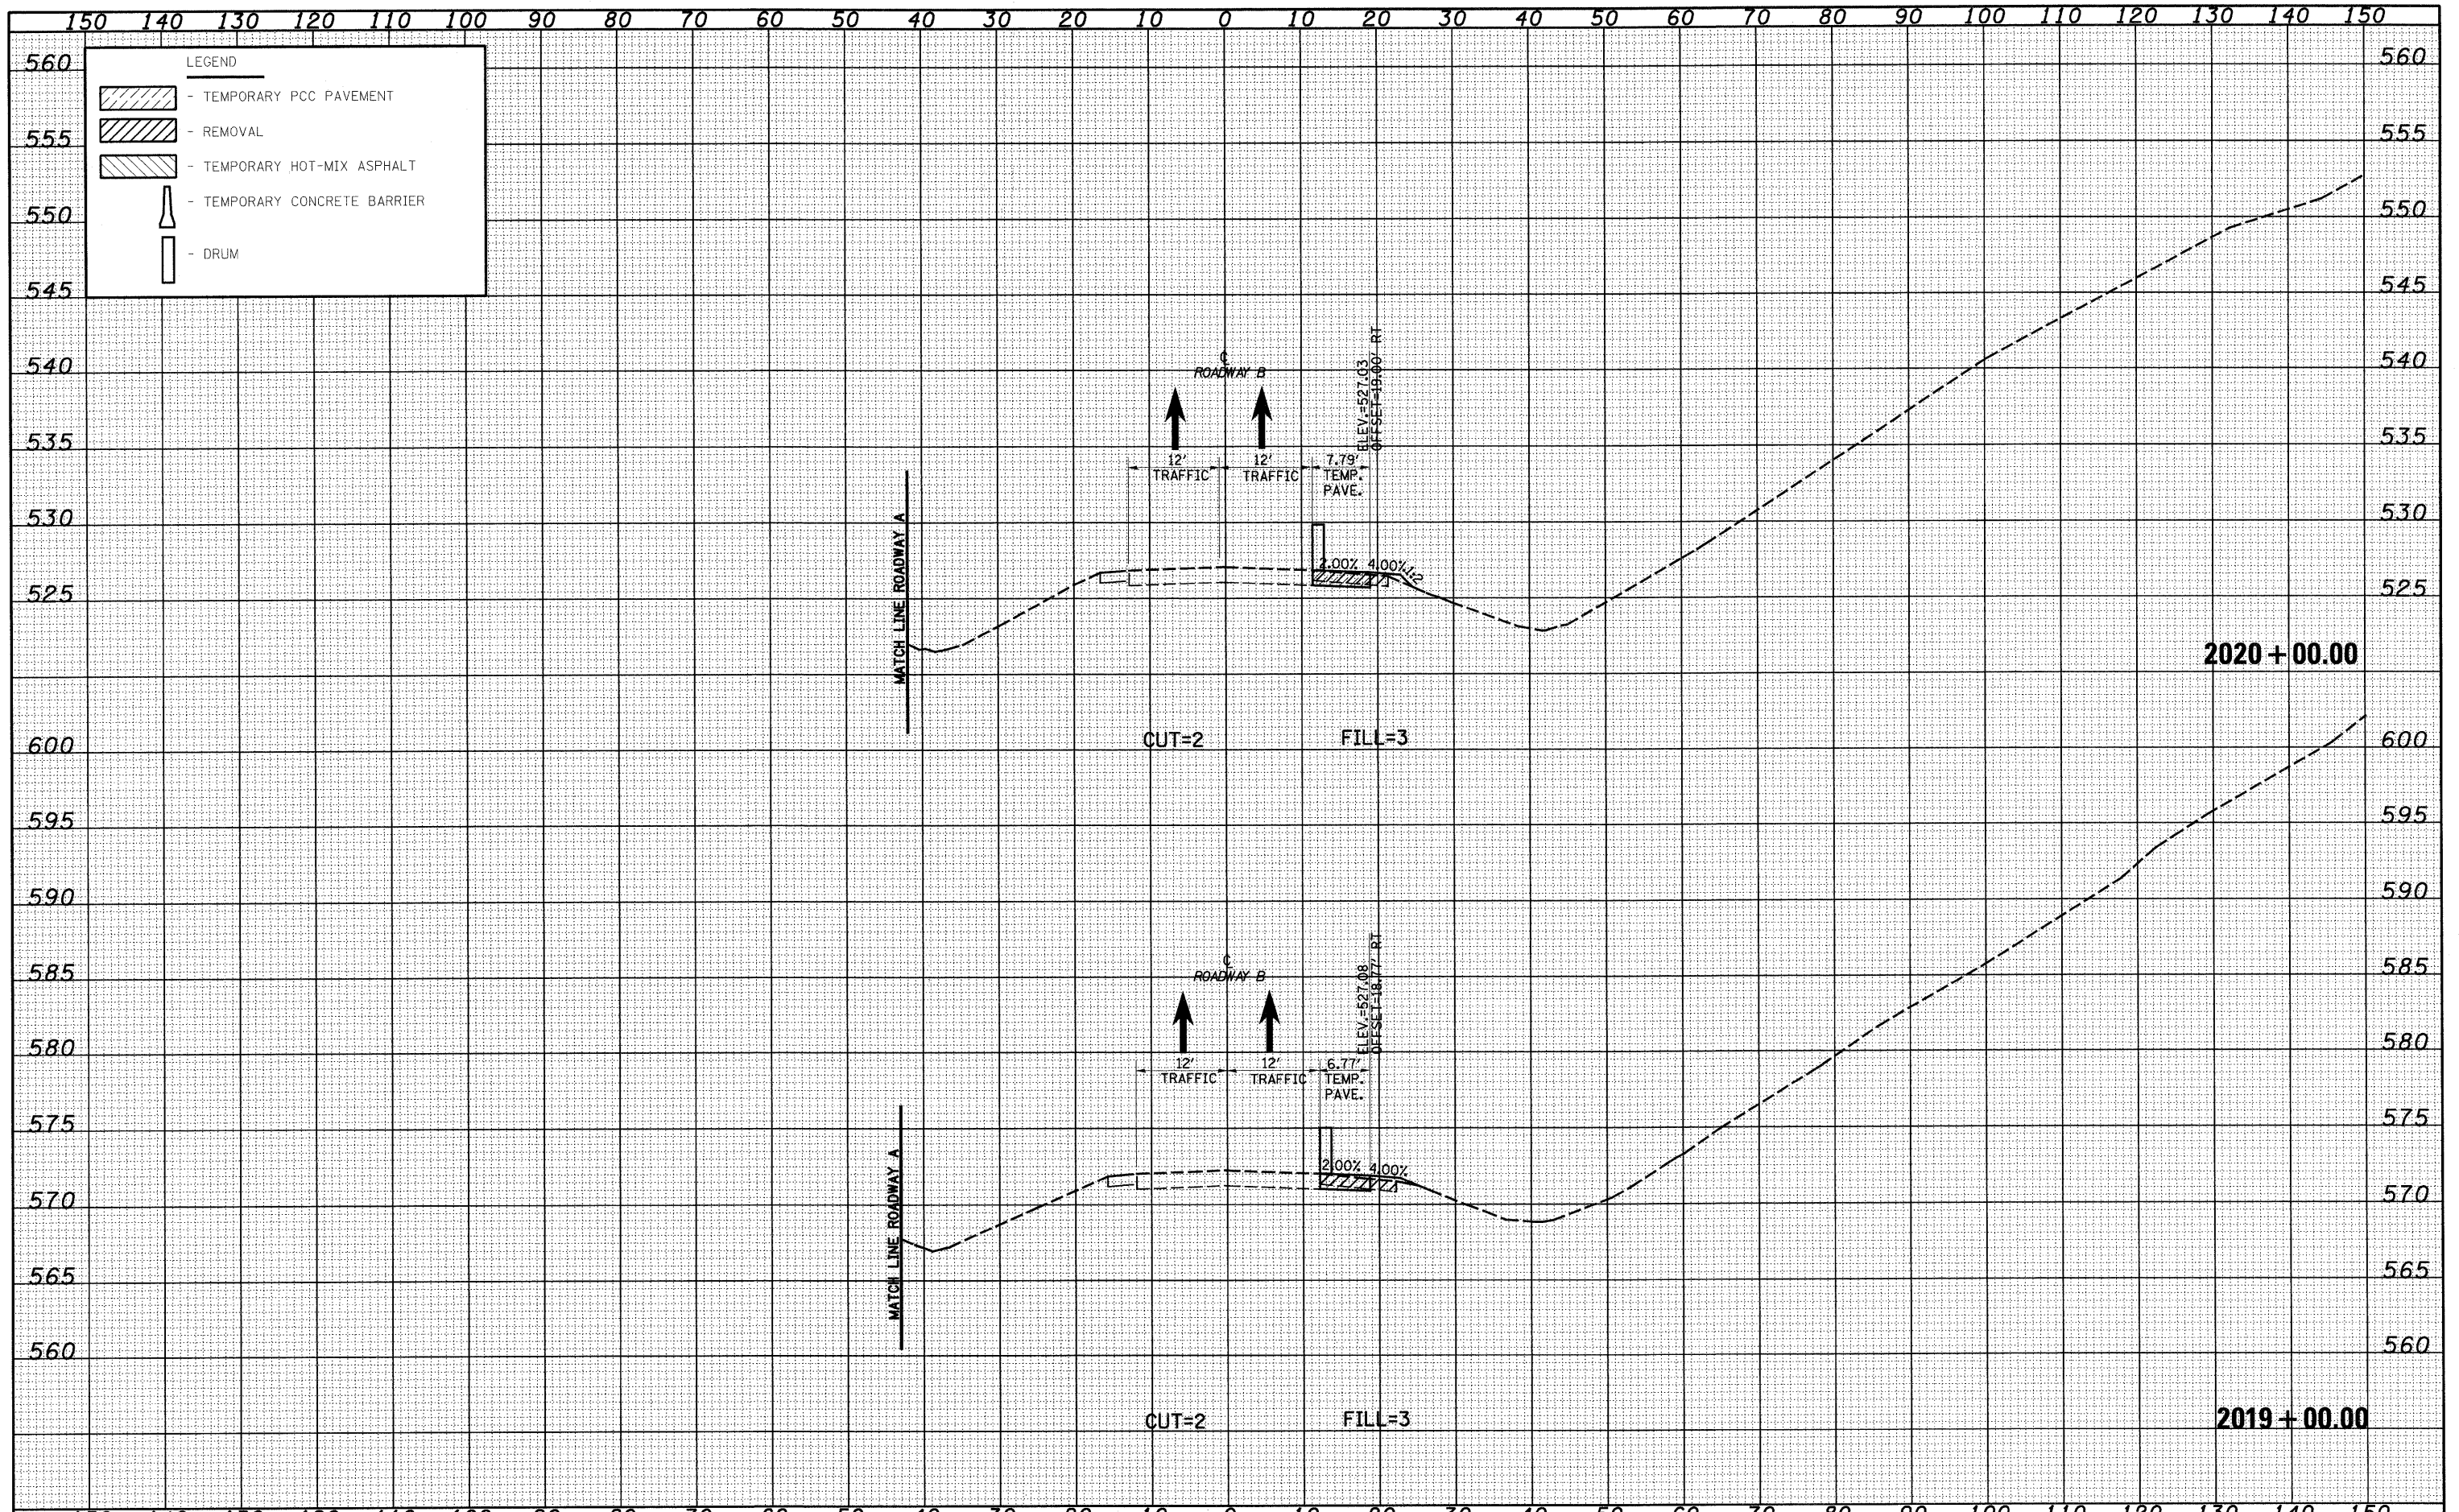

FILE NAME =	USER NAME = linda	DESIGNED - JWS	REVISED -	STATE OF ILLINOIS DEPARTMENT OF TRANSPORTATION	MAINTENANCE OF TRAFFIC SOUTH TRI LEVEL - ROADWAY B (PRE-STAGE 1)			F.A.I. RTE.	SECTION	COUNTY	TOTAL SHEETS	SHEET NO.
S:\Projects\187-8807.57-TR\p15 Trk\work\17856801 P15.dwg	PLOT SCALE = 28.0000' / IN.	DRAWN - LEC	REVISED -		57/70	(25-3)R	EFFINGHAM	1416	804	CONTRACT NO. 74296		
PLOT DATE = 2/9/2010	DATE - 2-25-08	CHECKED - BRM	REVISED -		SCALE: 1"=10'	SHEET NO. 4 OF 59 SHEETS	STA. 2019+00.00 TO STA. 2019+00.00	FED. ROAD DIST. NO. ILLINOIS FED. AID PROJECT				
		DATE - 2-25-08	REVISED -									