


DATE \_\_\_\_\_  
 BY \_\_\_\_\_  
 SURVEYED \_\_\_\_\_  
 CHECKED \_\_\_\_\_  
 FINAL SURVEY \_\_\_\_\_  
 NOTE BOOK \_\_\_\_\_  
 AREAS CHECKED \_\_\_\_\_  
 NO. \_\_\_\_\_

DATE \_\_\_\_\_  
 BY \_\_\_\_\_  
 SURVEYED \_\_\_\_\_  
 CHECKED \_\_\_\_\_  
 ORIGINAL SURVEY \_\_\_\_\_  
 NOTE BOOK \_\_\_\_\_  
 AREAS CHECKED \_\_\_\_\_  
 NO. \_\_\_\_\_

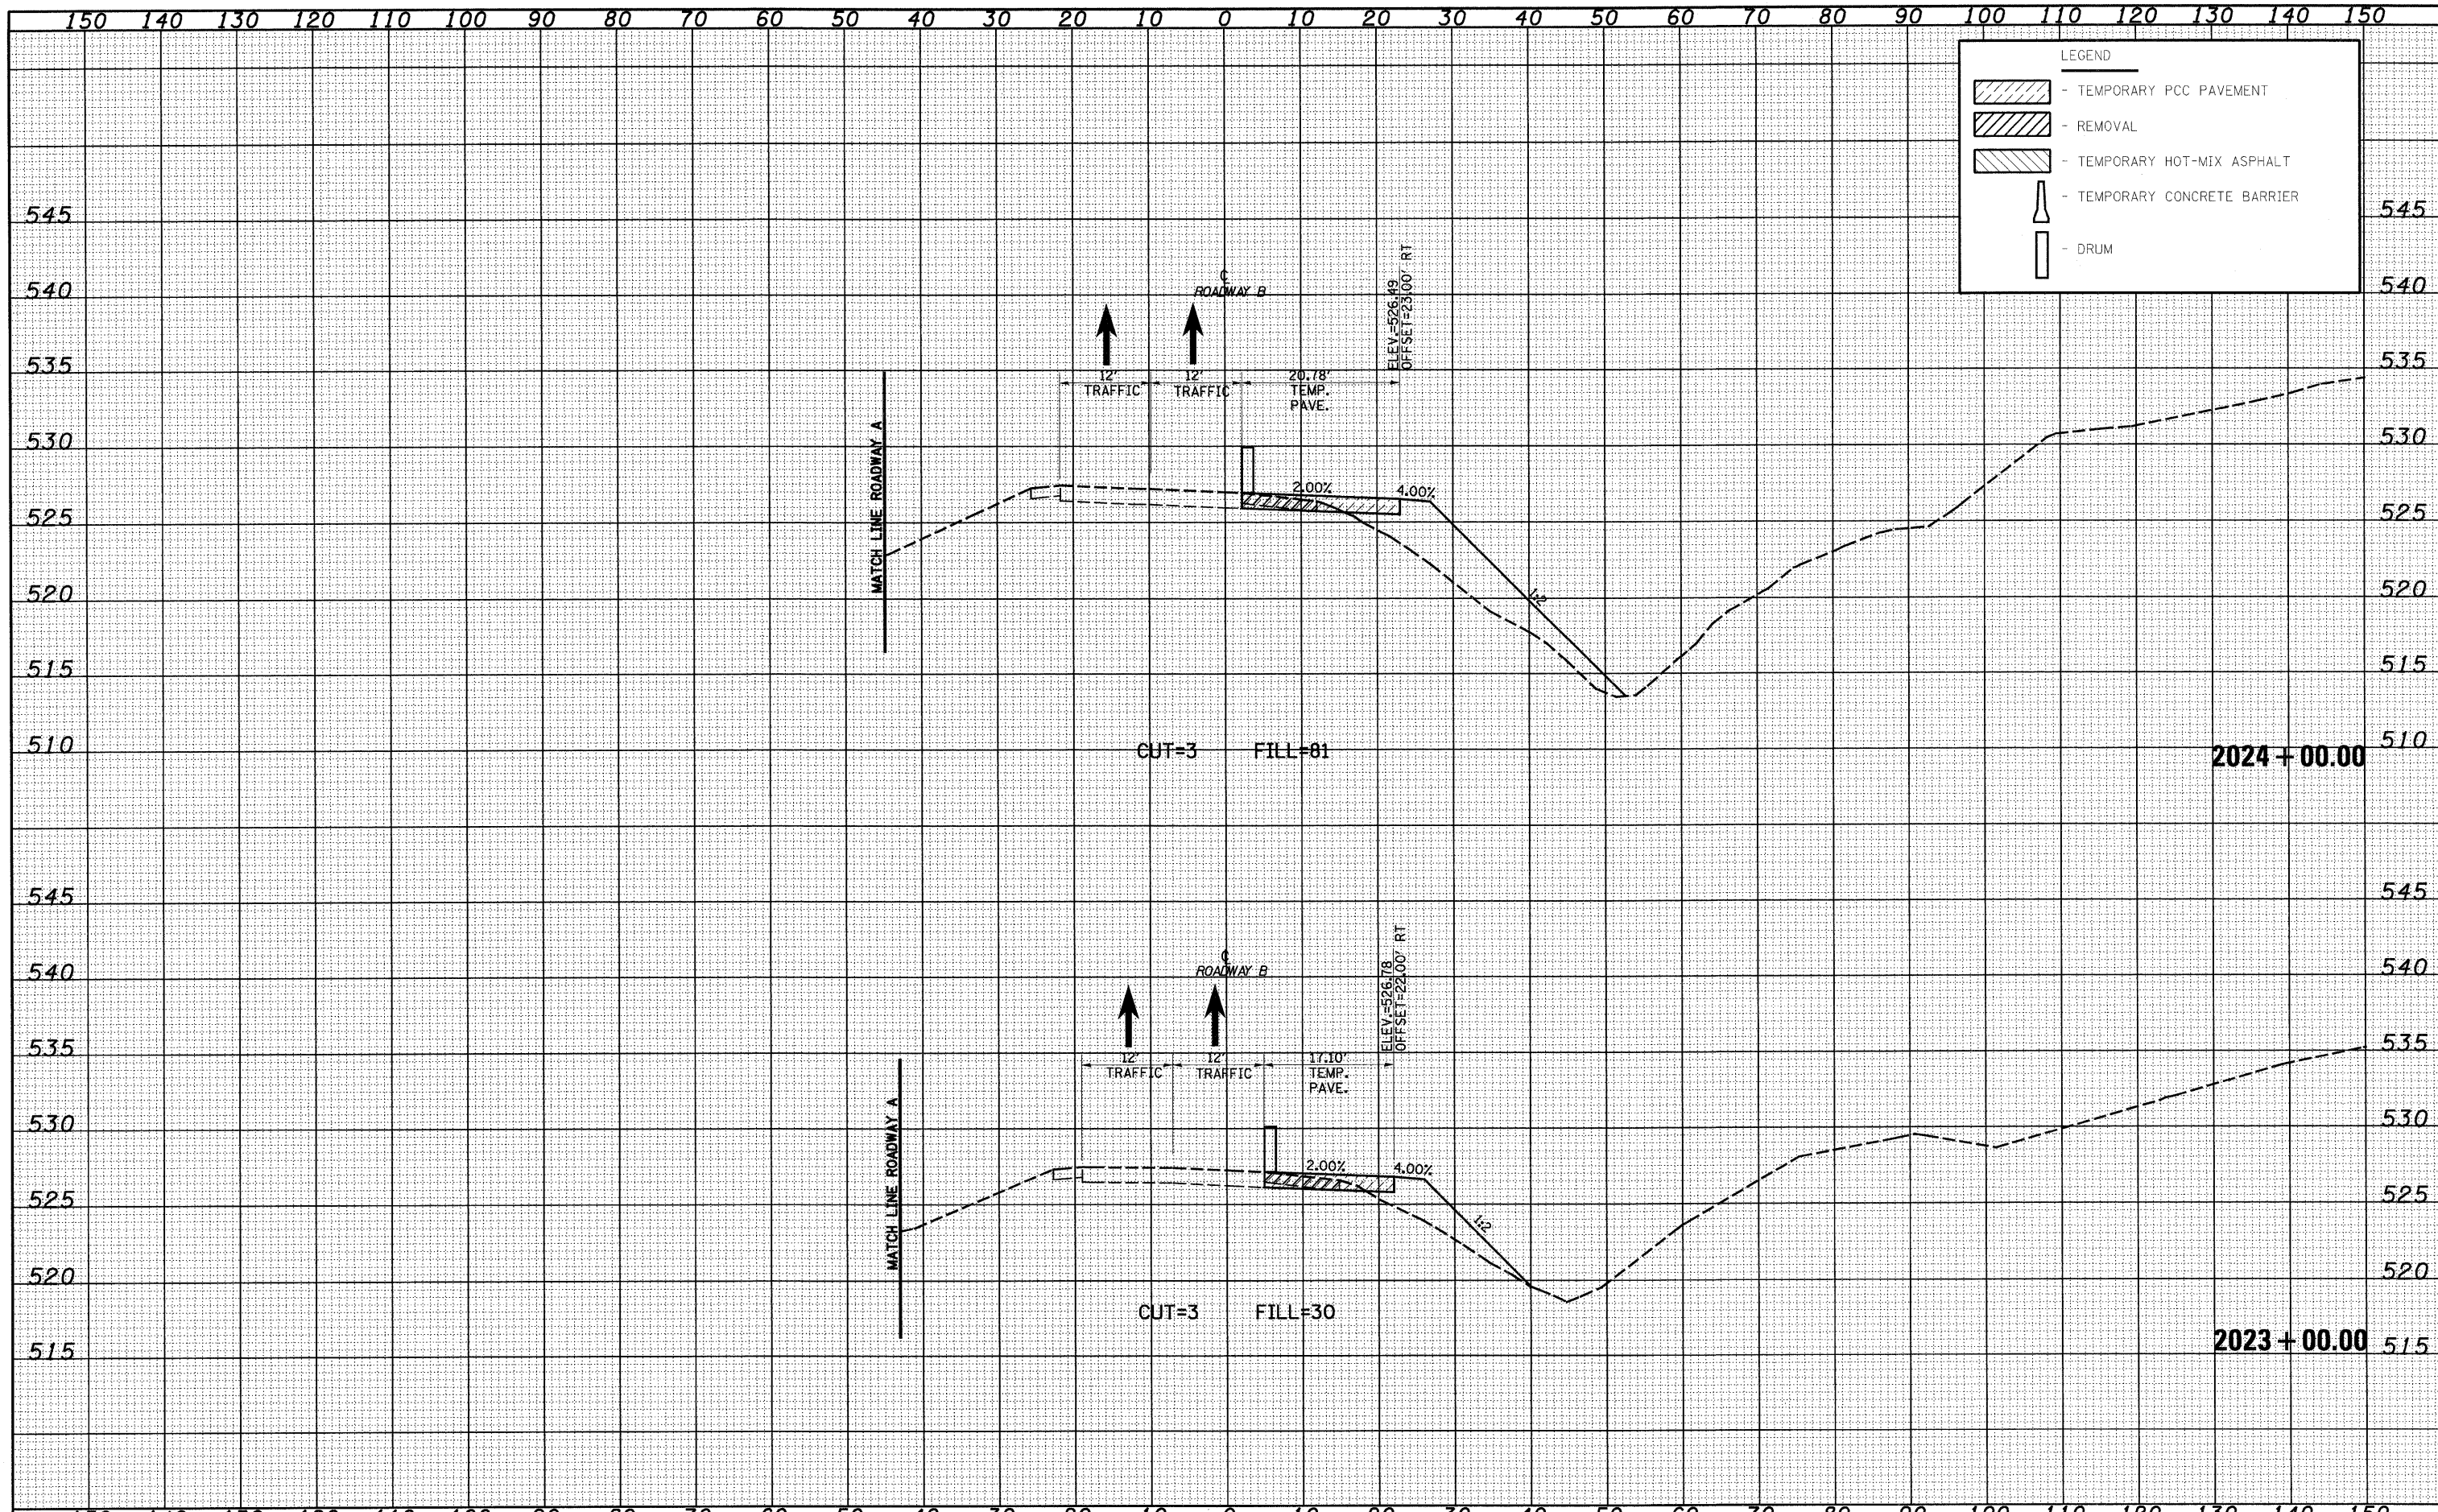

|                                      |                             |                |           |   |   |                          |                                    |                     |                           |                    |                 |              |
|--------------------------------------|-----------------------------|----------------|-----------|---|---|--------------------------|------------------------------------|---------------------|---------------------------|--------------------|-----------------|--------------|
| FILE NAME =                          | USER NAME = linda           | DESIGNED - JWS | REVISED - | <b>STATE OF ILLINOIS<br/>DEPARTMENT OF TRANSPORTATION</b> | <b>MAINTENANCE OF TRAFFIC SOUTH TRI LEVEL -<br/>ROADWAY B (PRE-STAGE 1)</b> |                          |                                    | F.A.I.<br>RTE.      | SECTION                   | COUNTY             | TOTAL<br>SHEETS | SHEET<br>NO. |
| S:\Projects\MS-70M\257-70\p15\15.dwg | PLOT SCALE = 20.0000' / IN. | DRAWN - LEC    | REVISED - |   | SCALE: 1"=10'   | SHEET NO. 6 OF 59 SHEETS | STA. 2023+00.00 TO STA. 2024+00.00 | 57/70               | (25-3)R                   | EFFINGHAM          | 1416            | 806          |
| PLOT DATE = 2/9/2010                 | DATE - 2-25-08              | CHECKED - BRM  | REVISED - |   |   |                          |                                    | FED. ROAD DIST. NO. | ILLINOIS FED. AID PROJECT | CONTRACT NO. 74296 |                 |              |
|                                      |                             | REVISOR -      | REVISED - |   |   |                          |                                    |                     |                           |                    |                 |              |