


DATE	
BY	
SURVEYED	
TEMP. DATE	
AREAS CHECKED	
NO.	

DATE	
BY	
SURVEYED	
TEMP. DATE	
AREAS CHECKED	
NO.	

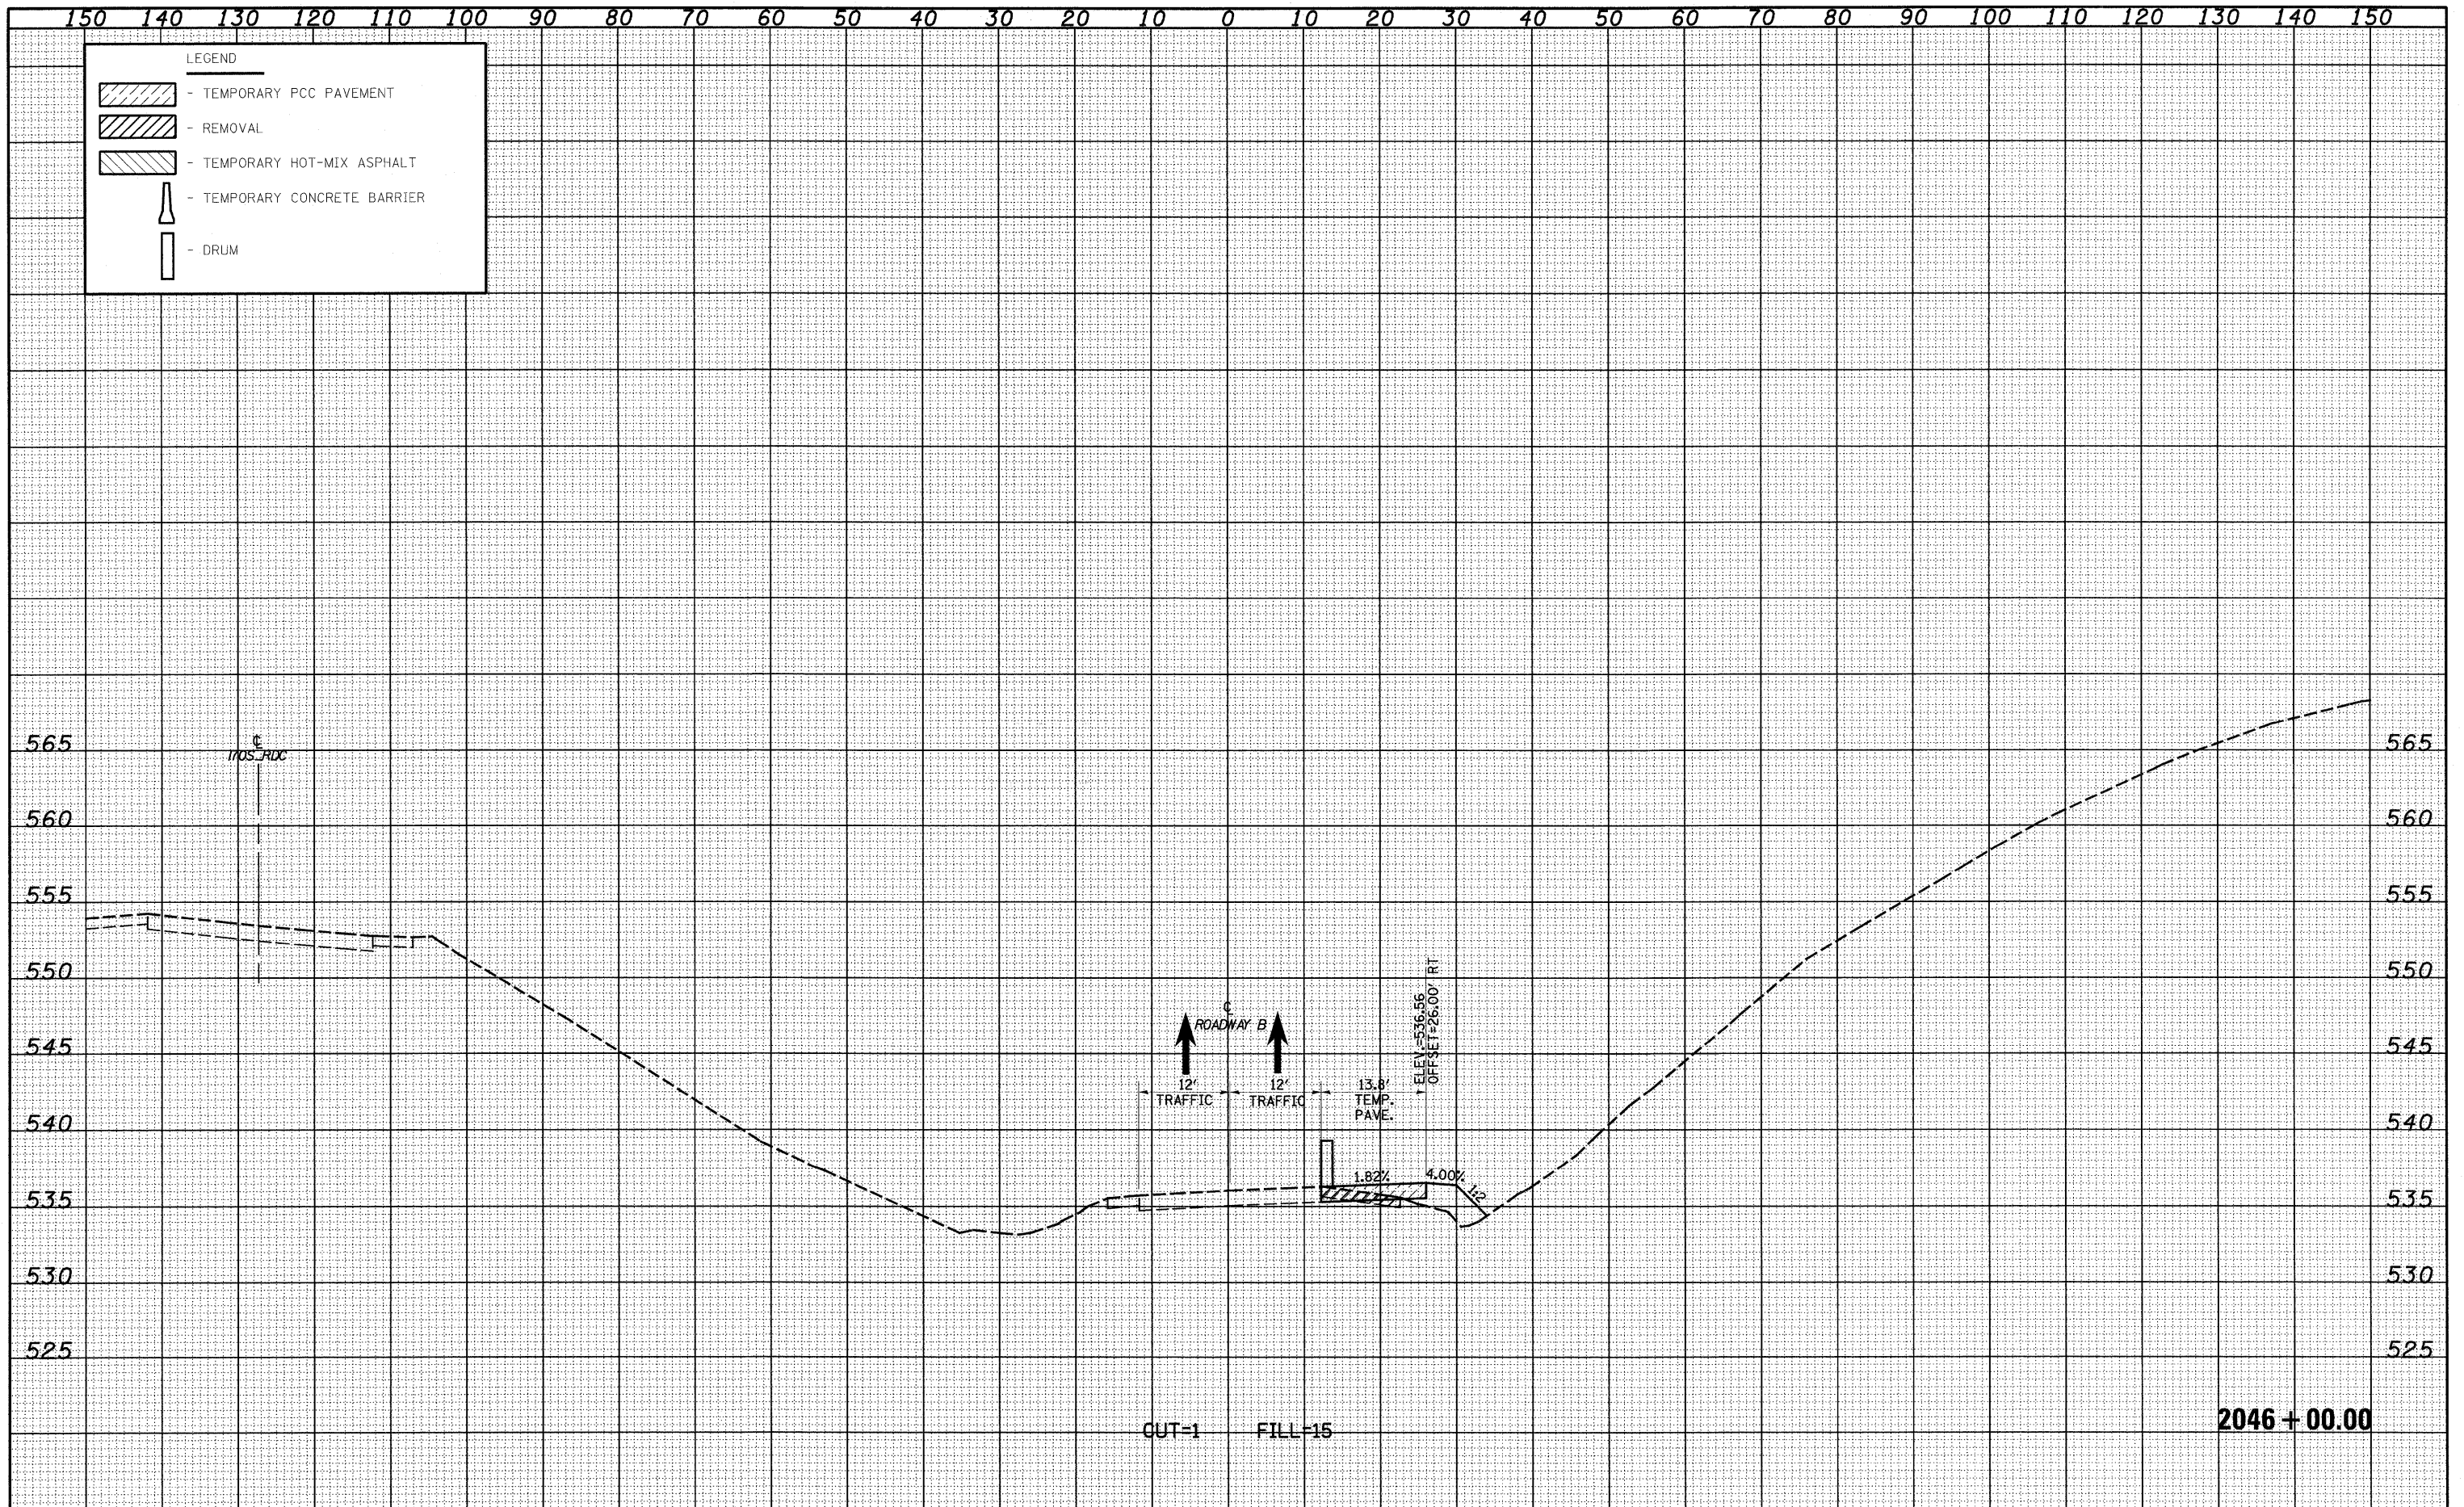

FILE NAME =	USER NAME = Linda	DESIGNED - JWS	REVISED -	STATE OF ILLINOIS DEPARTMENT OF TRANSPORTATION	MAINTENANCE OF TRAFFIC SOUTH TRI LEVEL - ROADWAY B (PRE-STAGE 1)	F.A.I. RTE.	SECTION	COUNTY	TOTAL SHEETS	SHEET NO.	
S:\Project\103-0007251-70.dgn\13.Traffic\13.DWG\13.DWG	PLOT SCALE = 20.0000 "/td> <td>DRAWN - LEC</td> <td>REVISED -</td> <td>57/70</td> <td>(25-3)R</td> <td>EFFINGHAM</td> <td>1416</td> <td>827</td>	DRAWN - LEC	REVISED -			57/70	(25-3)R	EFFINGHAM	1416	827	
PLOT DATE = 2/9/2010	DATE - 2-25-08	CHECKED - BRM	REVISED -			CONTRACT NO. 74296					
		REVISI				FED. ROAD DIST. NO. ILLINOIS FED. AID PROJECT					