


DATE	
BY	
FINAL SURVEY	
SURVEY	
FLYING	
NOTE BOOK	
AREAS CHECKED	
NO.	

DATE	
BY	
ORIGINAL SURVEY	
SURVEY	
FLYING	
NOTE BOOK	
AREAS CHECKED	
NO.	

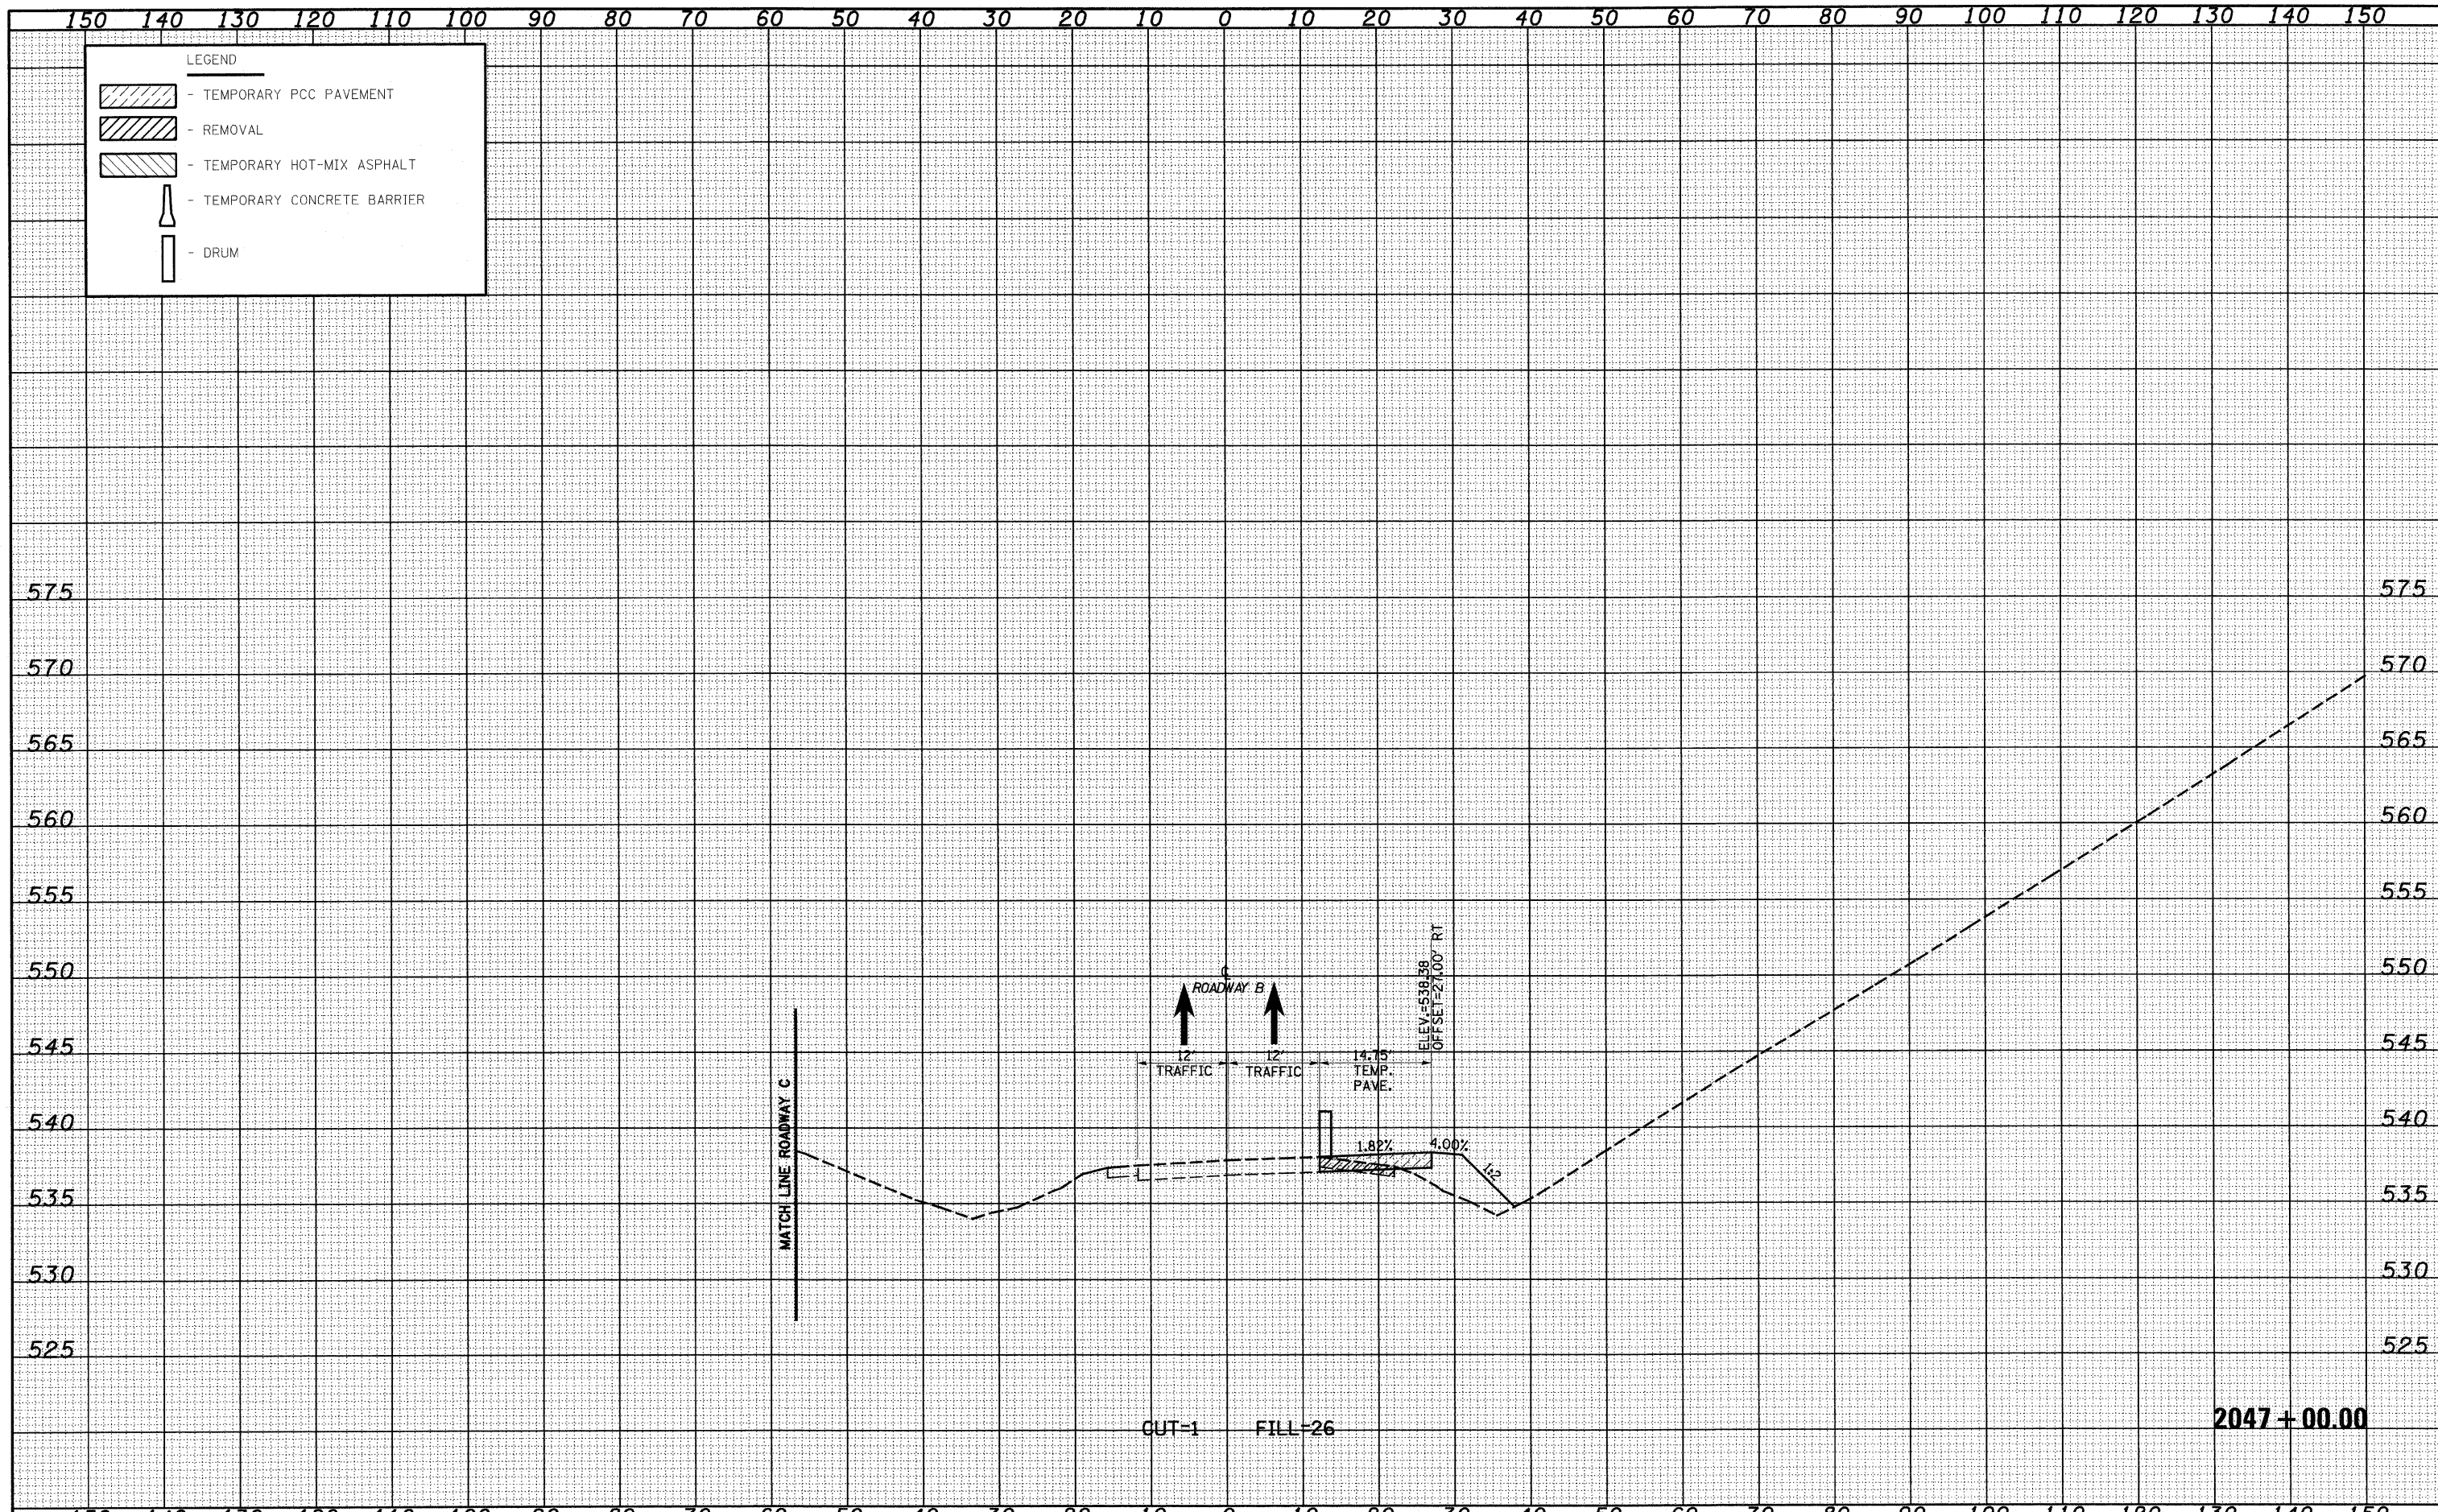

FILE NAME =	USER NAME = l1nda	DESIGNED - JWS	REVISED -	STATE OF ILLINOIS DEPARTMENT OF TRANSPORTATION	MAINTENANCE OF TRAFFIC SOUTH TRI LEVEL - ROADWAY B (PRE-STAGE 1)			F.A.I. RTE.	SECTION	COUNTY	TOTAL SHEETS	SHEET NO.
SAProject\02\00727-78\up\5 Trk\work\DR00001-FSL.dgn		DRAWN - LEC	REVISED -		57/70	(25-3)R	EFFINGHAM	1416	828			
PLOT SCALE = 20.0000' / IN.		CHECKED - BRM	REVISED -		CONTRACT NO. 74296							
PLOT DATE = 2/9/2010		DATE - 2-25-08	REVISED -		SCALE: 1"=10'	SHEET NO. 28 OF 59 SHEETS	STA. 2047+00.00 TO STA. 2047+00.00	FED. ROAD DIST. NO.	ILLINOIS FED. AID PROJECT			