


DATE	
BY	
FINAL SURVEY	
SURVEYED	
NOTE BOOK	
NO.	
TEMP. AREAS CHECKED	

DATE	
BY	
ORIGINAL SURVEY	
SURVEYED	
NOTE BOOK	
NO.	
TEMP. AREAS CHECKED	

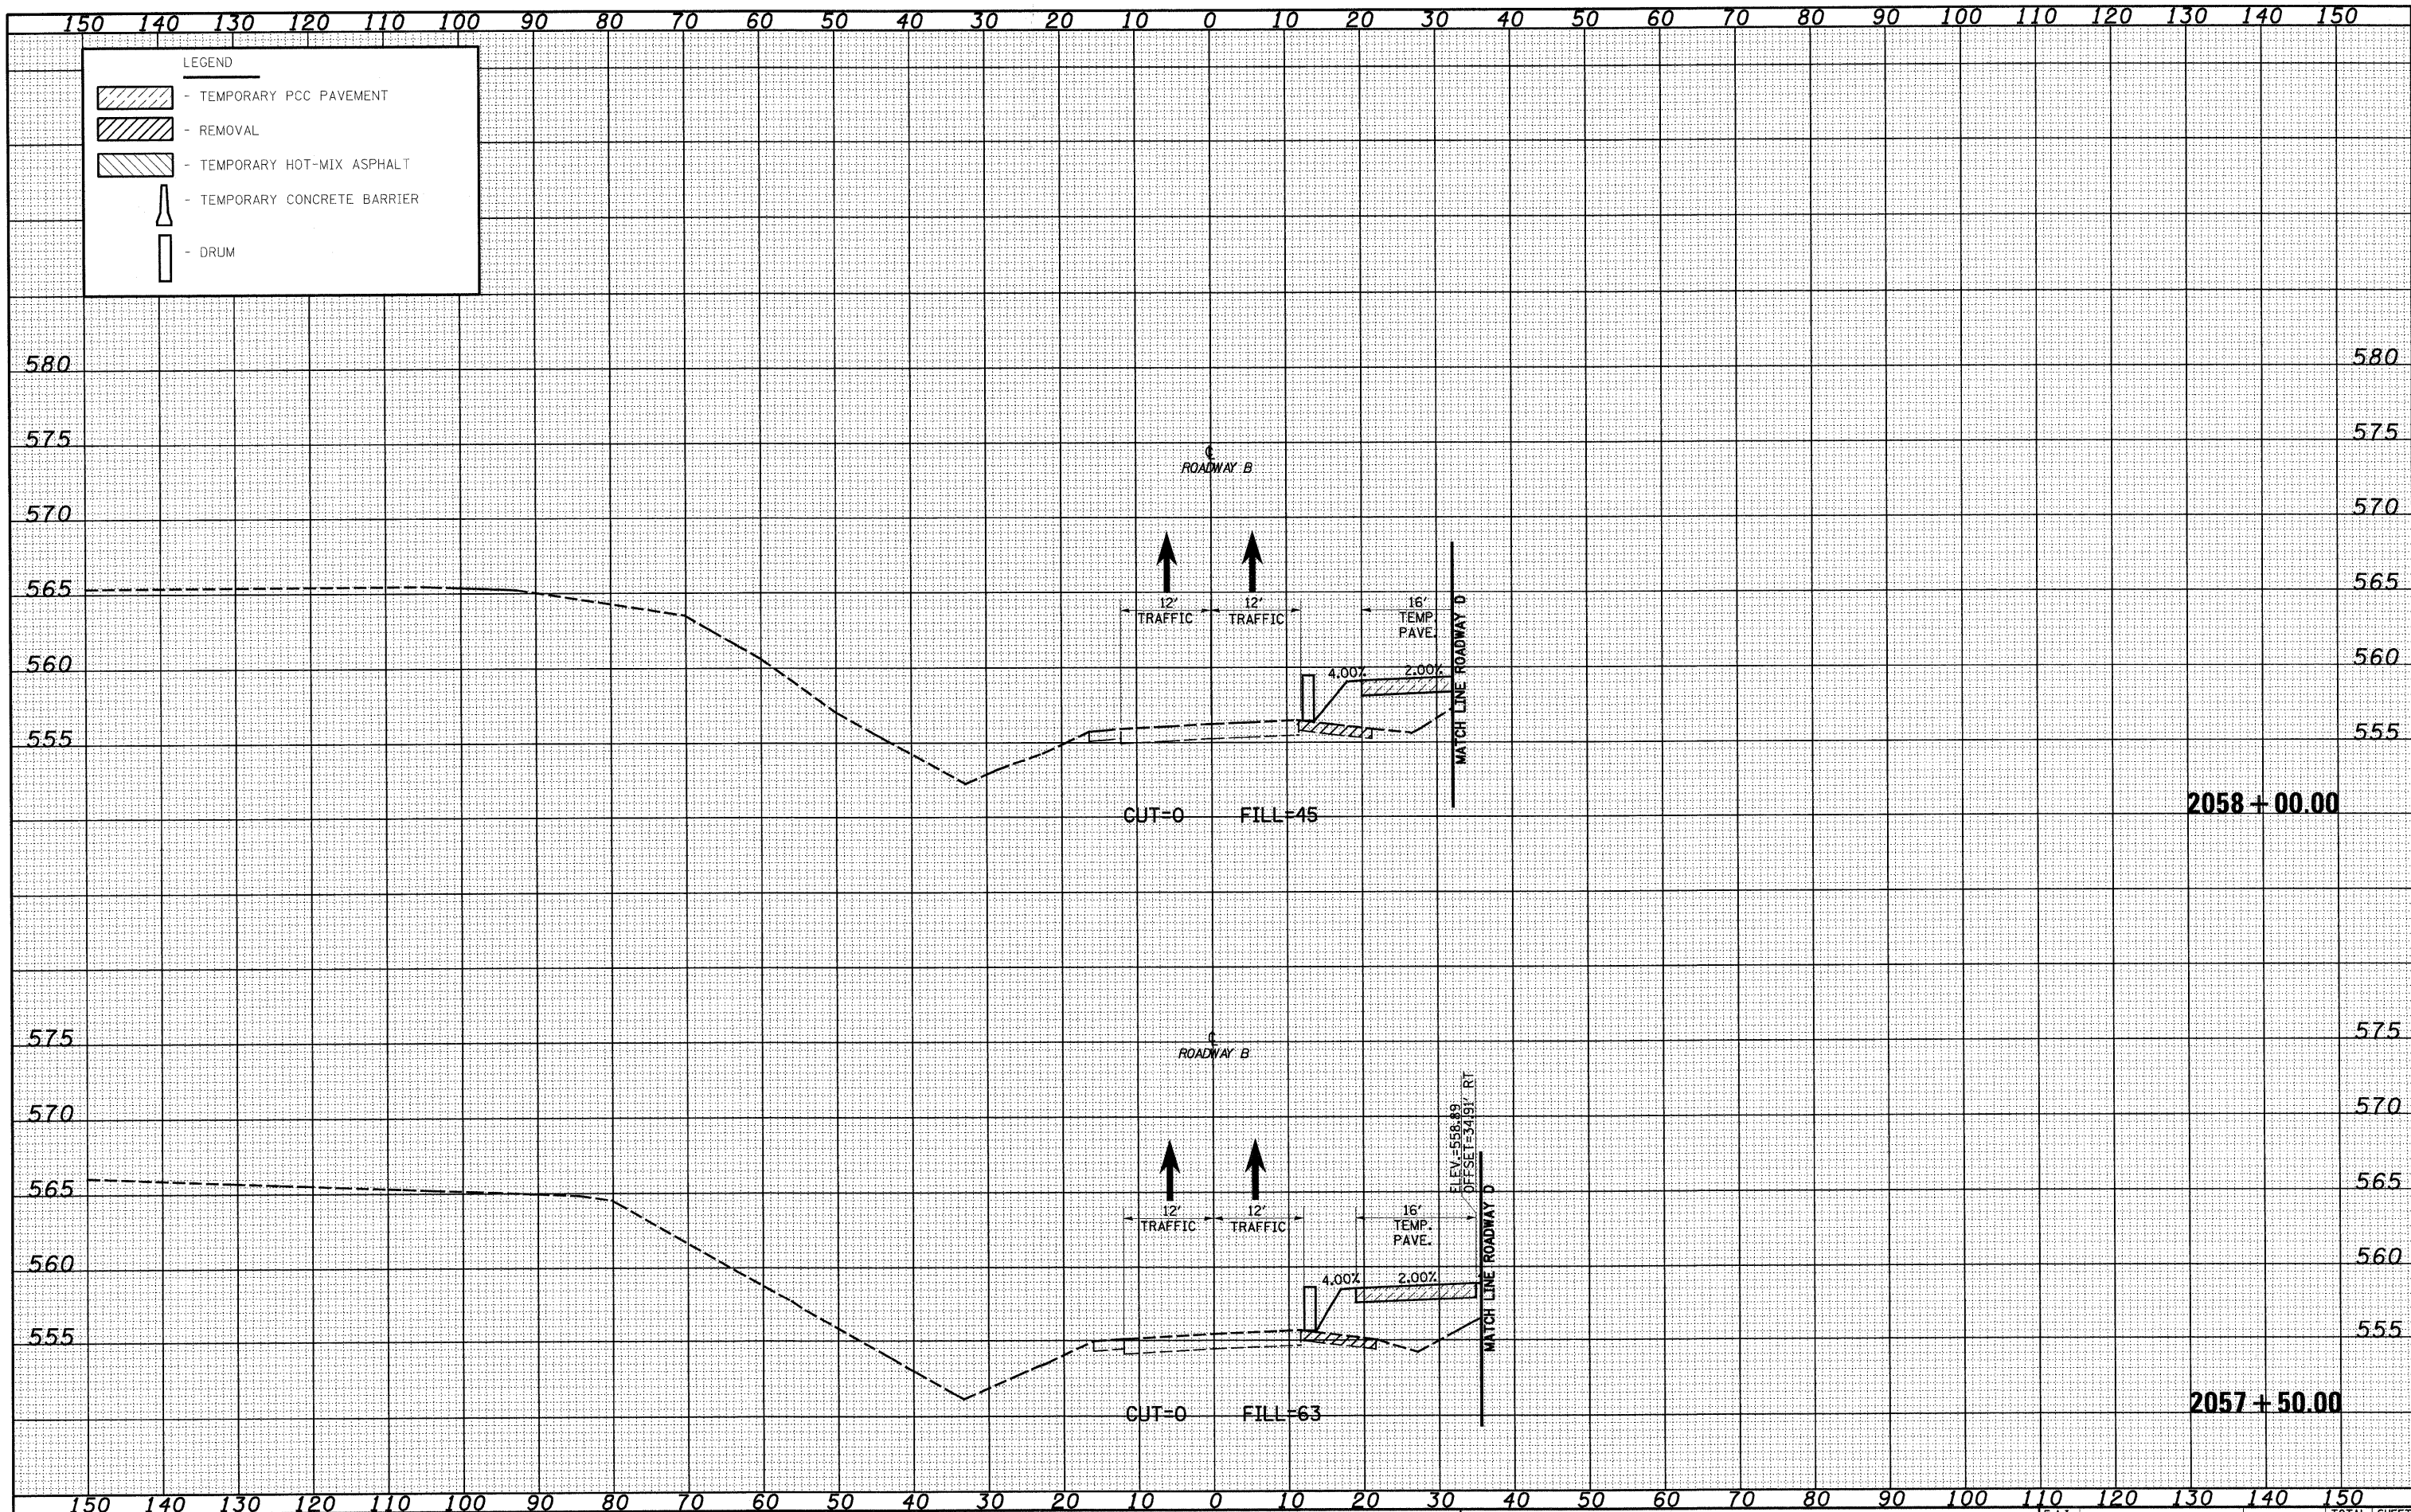

FILE NAME = S:\Projects\143\143\143\143.dwg  
 USER NAME = linda

DESIGNED - JWS  
 DRAWN - LEC  
 CHECKED - BRM  
 DATE - 2-25-08

REVISI -  
 REVISI -  
 REVISI -  
 REVISI -

PLOT SCALE = 20.00000' / IN.  
 PLOT DATE = 2/9/2010

**STATE OF ILLINOIS  
 DEPARTMENT OF TRANSPORTATION**

**MAINTENANCE OF TRAFFIC SOUTH TRI LEVEL -  
 ROADWAY B (PRE-STAGE 1)**

SCALE: 1"=10'  
 SHEET NO. 36 OF 59 SHEETS STA. 2057+50.00 TO STA. 2058+00.00

F.A.J. RTE.	SECTION	COUNTY	TOTAL SHEETS	SHEET NO.
57/70	(25-3)R	EFFINGHAM	1416	836
CONTRACT NO. 74296			FED. ROAD DIST. NO. ILLINOIS FED. AID PROJECT	