


DATE	
BY	
FINAL SURVEY	
PLOTTED	
NOTE BOOK	
AREAS CHECKED	
NO.	

DATE	
BY	
ORIGINAL SURVEY	
PLOTTED	
NOTE BOOK	
AREAS CHECKED	
NO.	

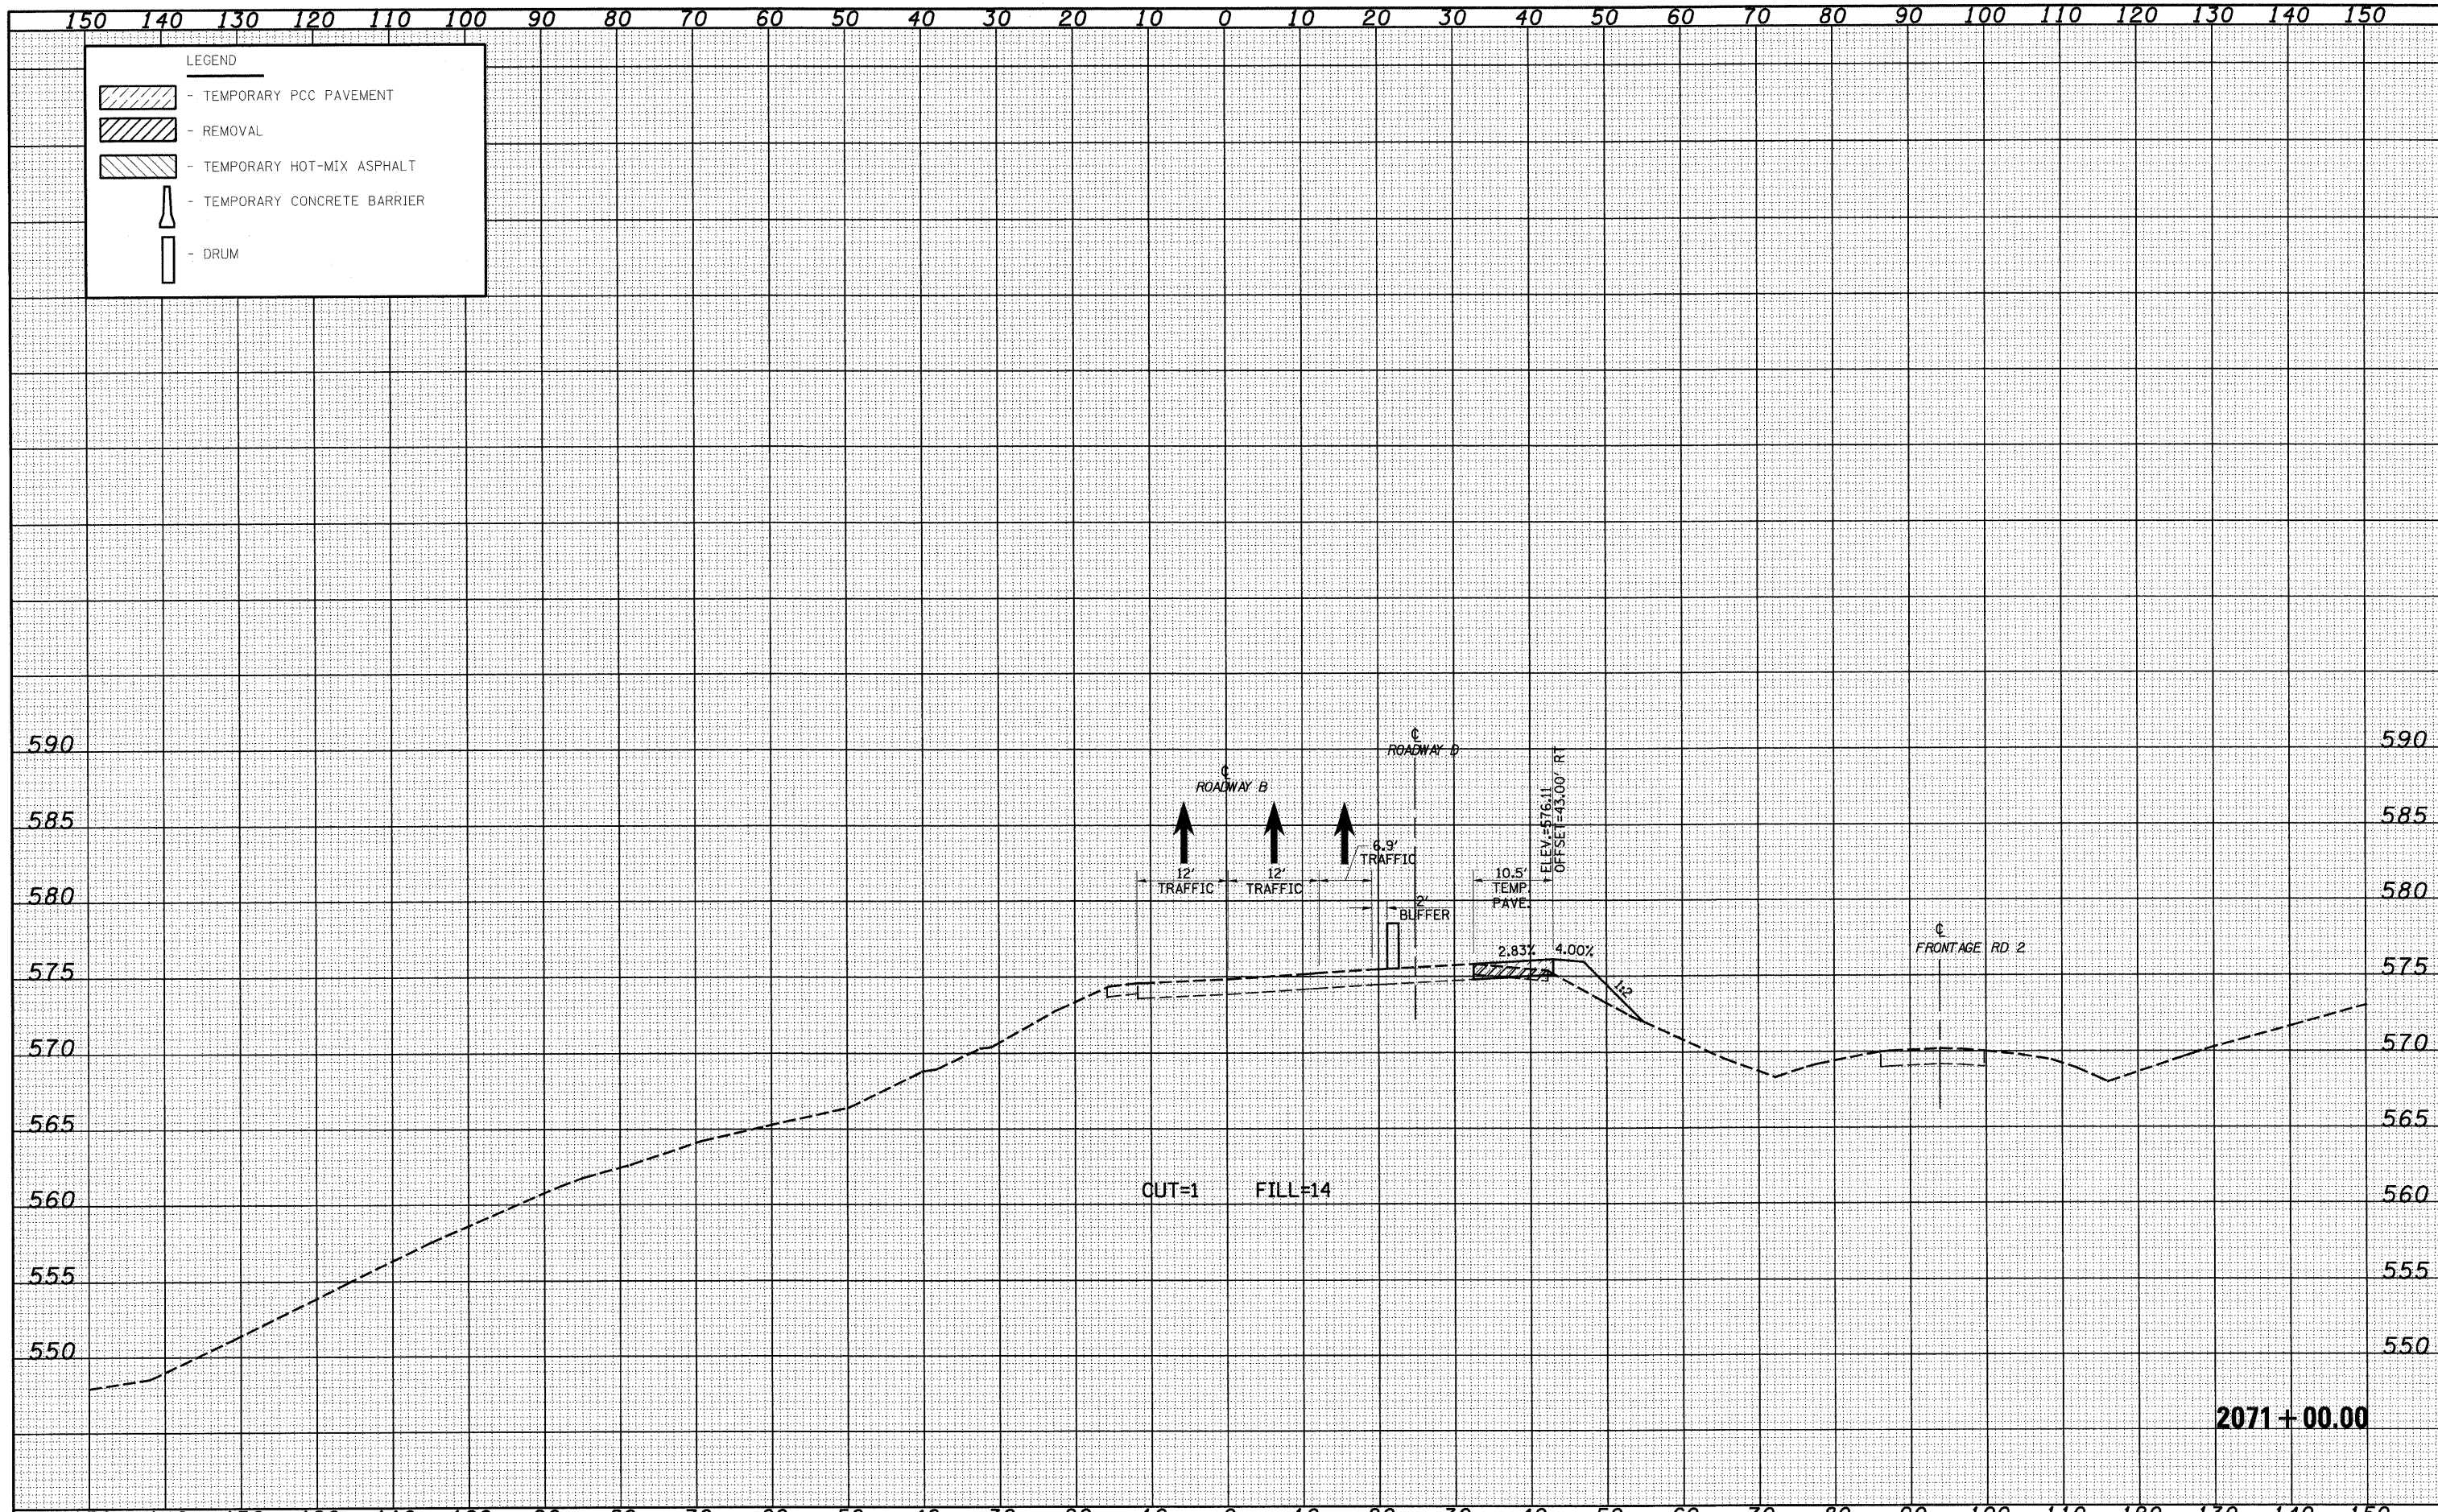

FILE NAME = S:\Projects\407\407-70\407-70.dwg	USER NAME = l1nda	DESIGNED - JWS	REVISED -	<b>STATE OF ILLINOIS DEPARTMENT OF TRANSPORTATION</b>	<b>MAINTENANCE OF TRAFFIC SOUTH TRI LEVEL - ROADWAY B (PRE-STAGE 1)</b>			F.A.I. RTE.	SECTION	COUNTY	TOTAL SHEETS	SHEET NO.
		DRAWN - LEC	REVISED -		SCALE: 1"=10'	SHEET NO. 44 OF 59 SHEETS	STA. 2071+00.00 TO STA. 2071+00.00	57/70	(25-3)R	EFFINGHAM	1416	844
		CHECKED - BRM	REVISED -					CONTRACT NO. 74296				
		DATE - 2-25-08	REVISED -					ILLINOIS FED. AID PROJECT				