


DATE	
BY	
FINAL SURVEY	
PLANTING	
NOTE BOOK	
AREAS CHECKED	
NO.	

DATE	
BY	
ORIGINAL SURVEY	
PLANTING	
NOTE BOOK	
AREAS CHECKED	
NO.	

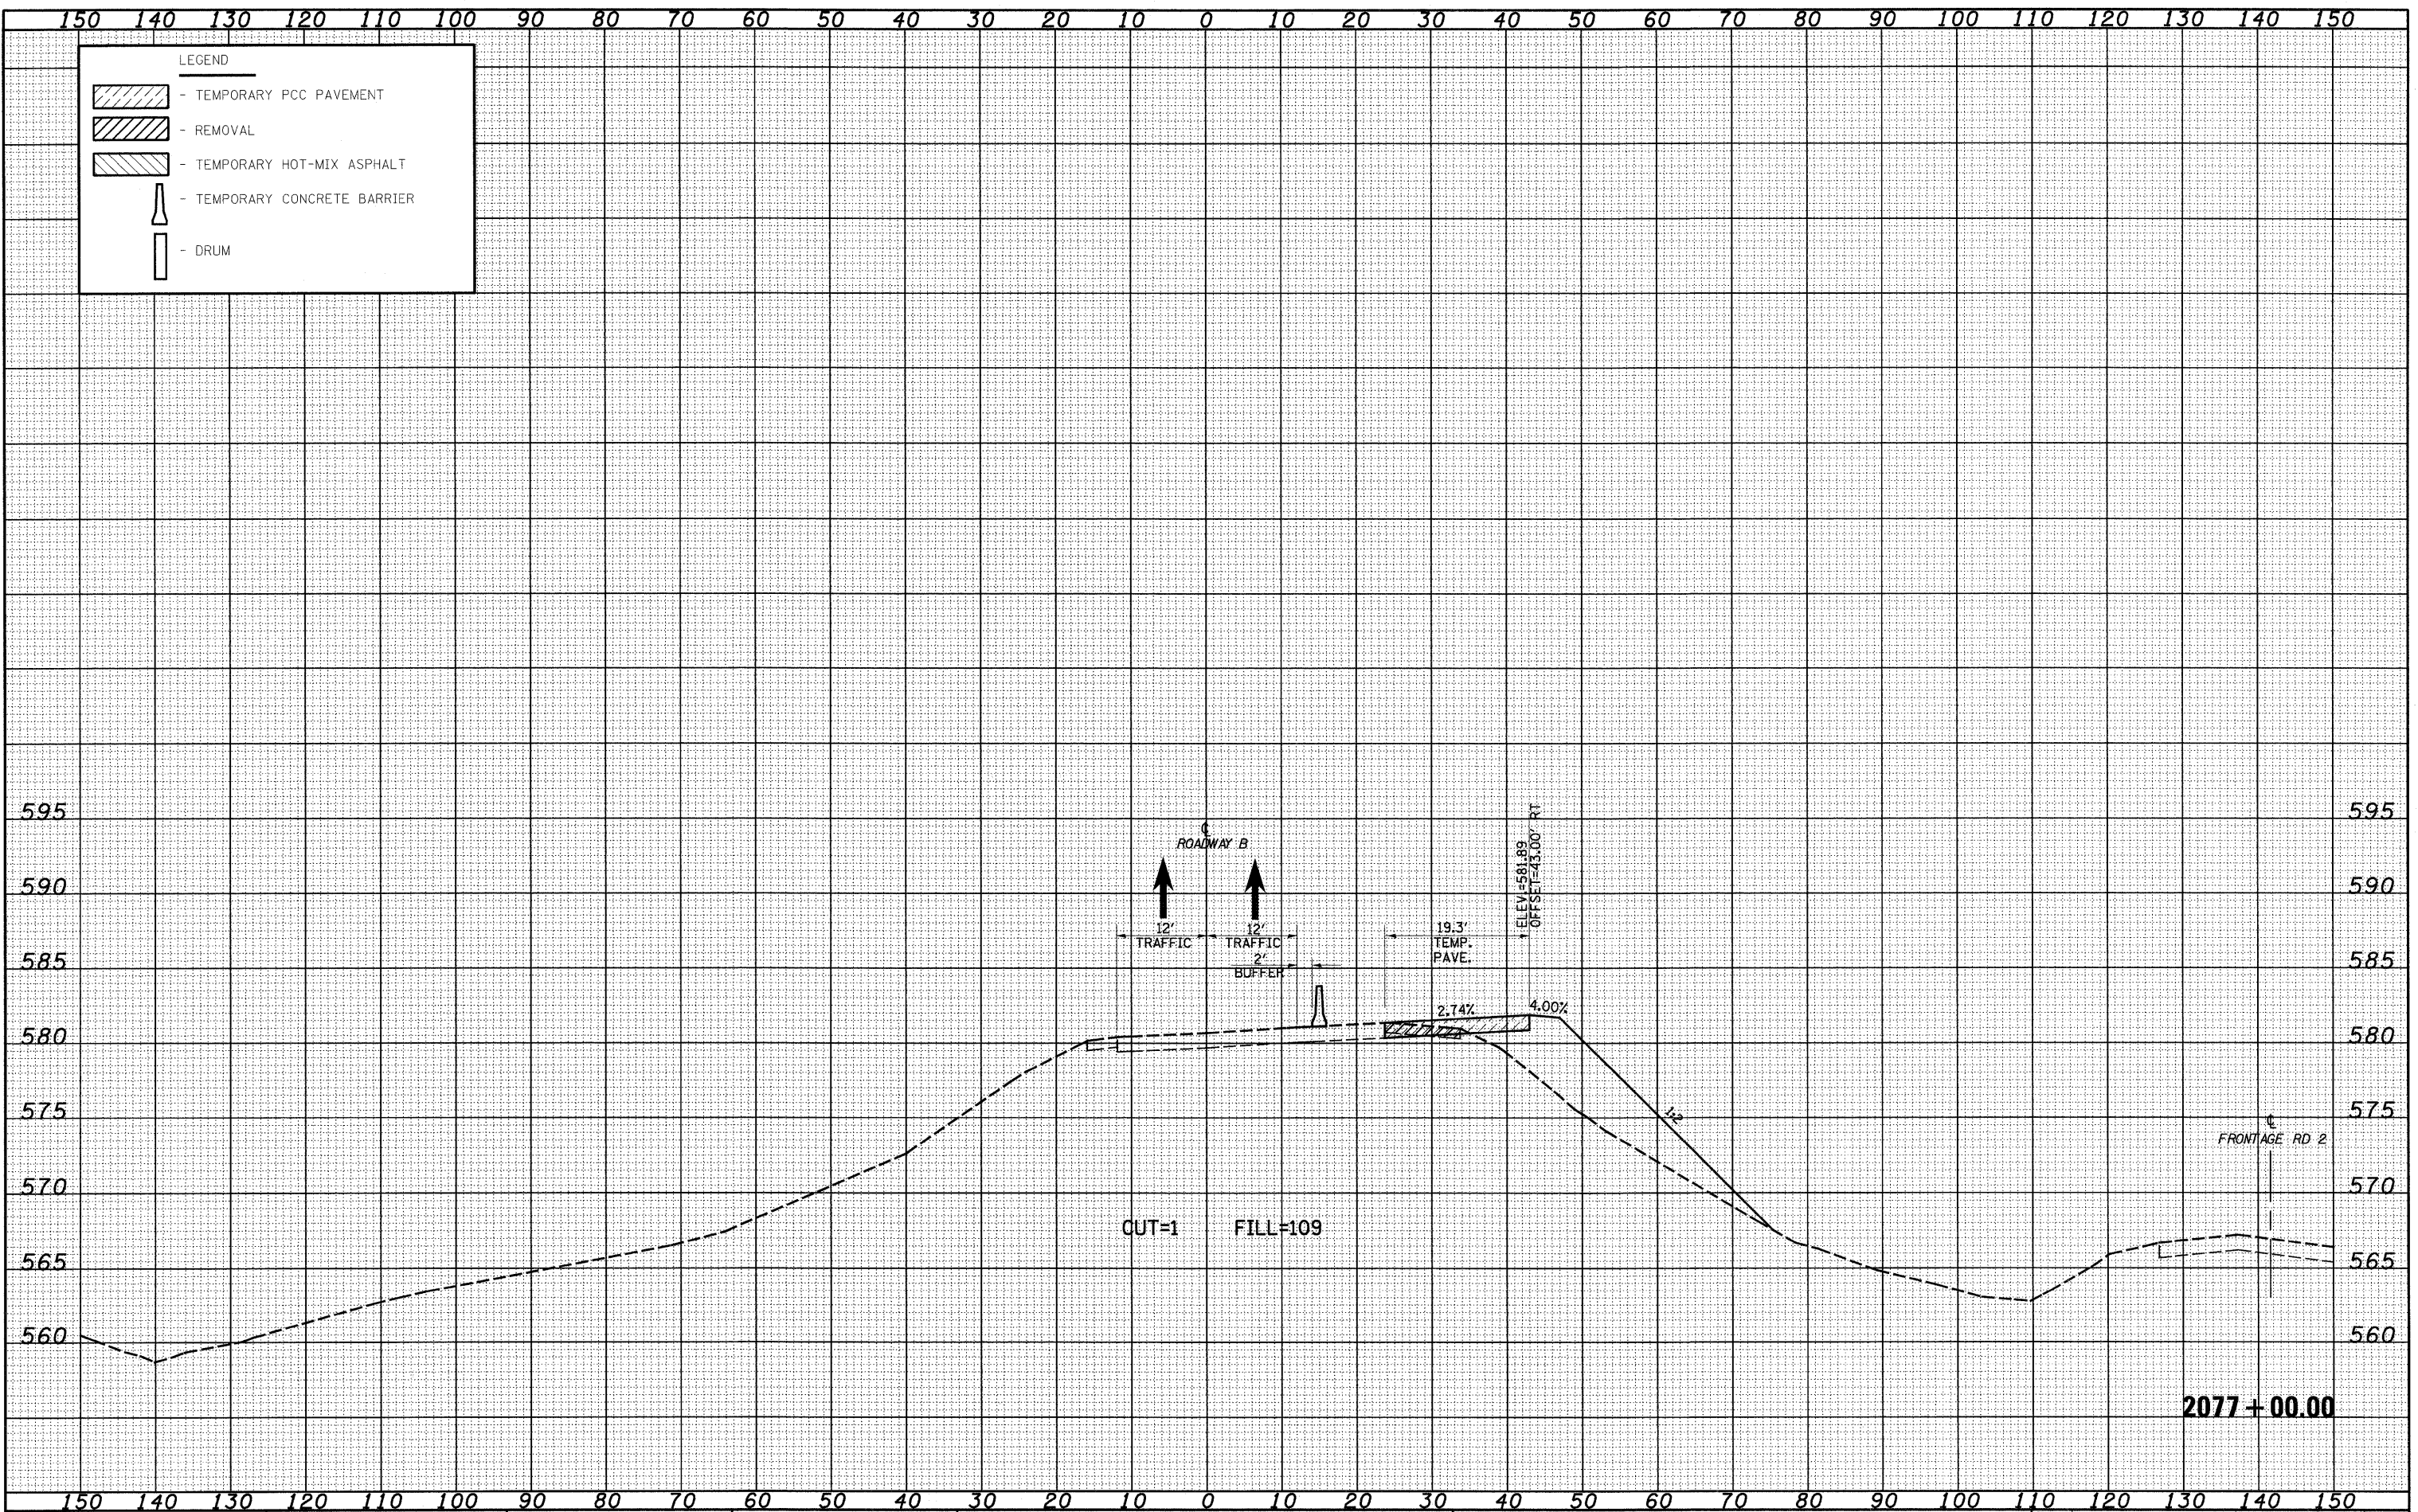

FILE NAME = S:\Projects\102700\25-70\p1\5 Trk\A\cm\1708001 P1.dwg  
 USER NAME = Linda  
 PLOT SCALE = 20.0000 ' / IN.  
 PLOT DATE = 2/9/2010

DESIGNED - JWS  
 DRAWN - LEC  
 CHECKED - BRM  
 DATE - 2-25-08

REVISED -  
 REVISED -  
 REVISED -  
 REVISED -

**STATE OF ILLINOIS  
 DEPARTMENT OF TRANSPORTATION**

**MAINTENANCE OF TRAFFIC SOUTH TRI LEVEL -  
 ROADWAY B (PRE-STAGE 1)**

SCALE: 1"=10' SHEET NO. 51 OF 59 SHEETS STA. 2077+00.00 TO STA. 2077+00.00

F.A.I. RTE. 57/70	SECTION (25-3)R	COUNTY EFFINGHAM	TOTAL SHEETS 1416	SHEET NO. 851
FED. ROAD DIST. NO. ILLINOIS FED. AID PROJECT			CONTRACT NO. 74296	