


DATE	
BY	
FINAL SURVEY	
PLANNING	
DESIGN	
CONSTRUCTION	
OPERATION	
NO.	

DATE	
BY	
ORIGINAL SURVEY	
PLANNING	
DESIGN	
CONSTRUCTION	
OPERATION	
NO.	

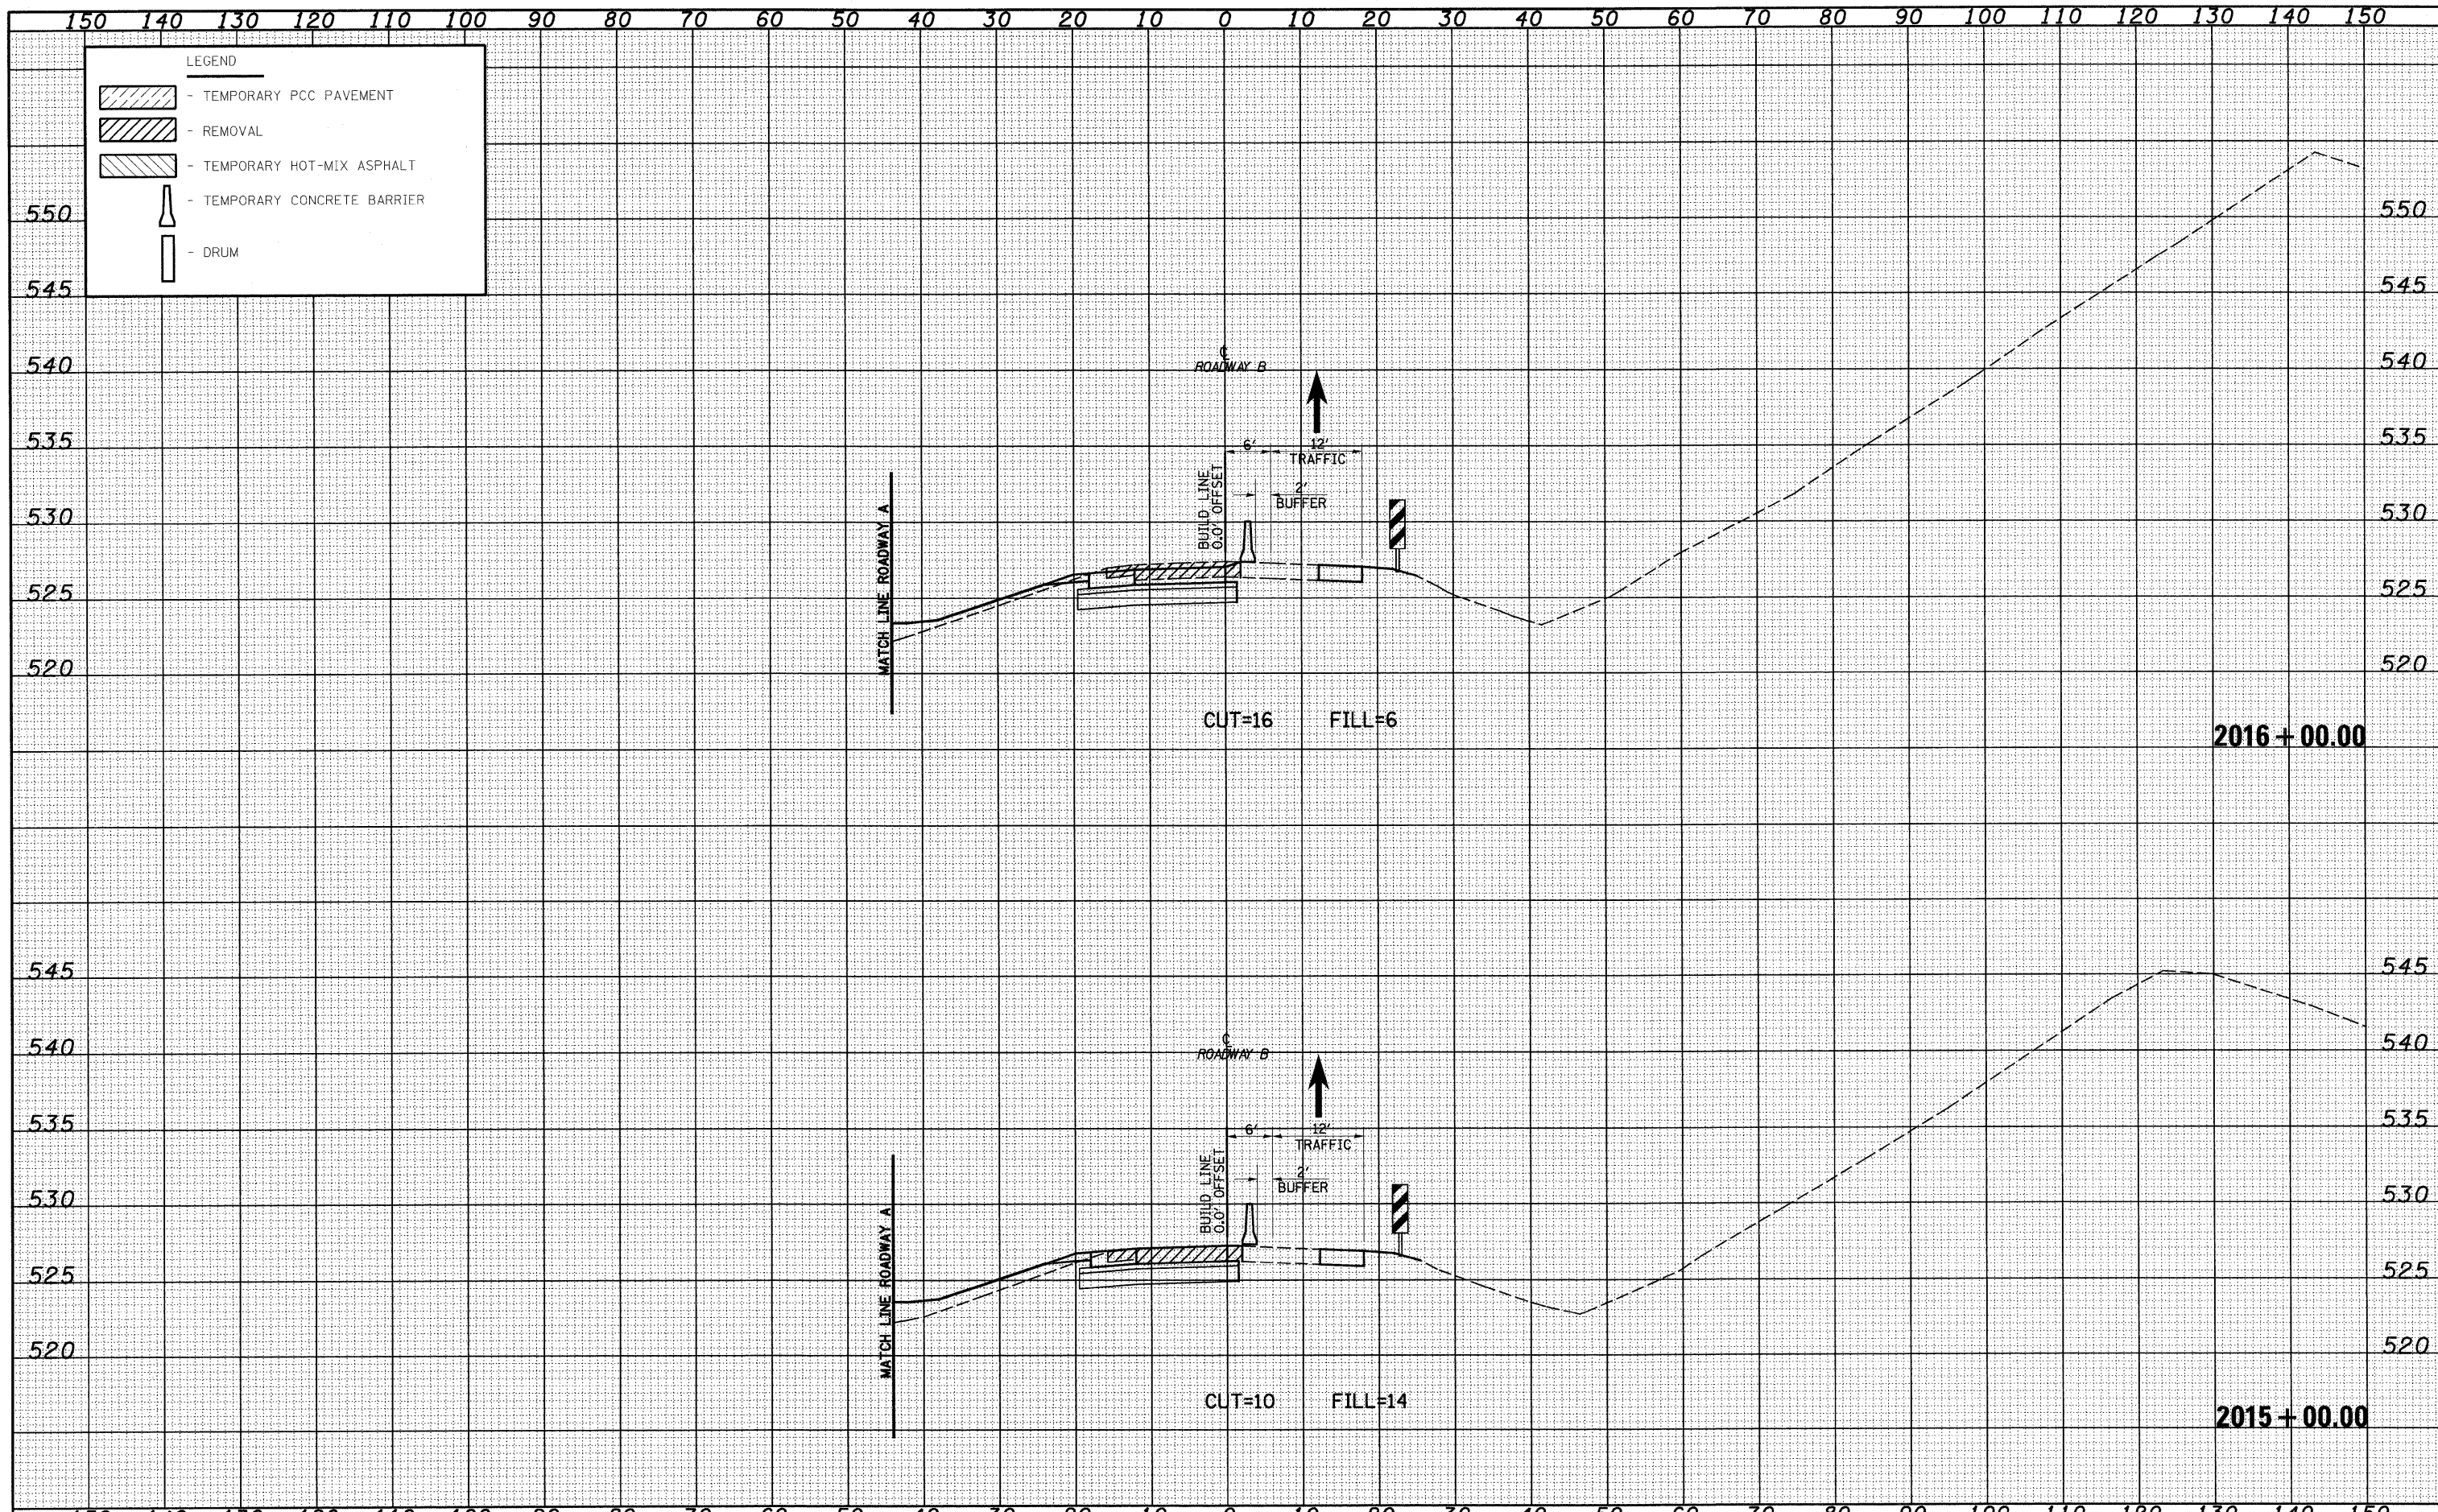

FILE NAME =	USER NAME = linda	DESIGNED - JWS	REVISED -	<b>STATE OF ILLINOIS</b> <b>DEPARTMENT OF TRANSPORTATION</b>	<b>MAINTENANCE OF TRAFFIC SOUTH TRI LEVEL - ROADWAY B (STAGE 1)</b>	F.A.I. RTE.	SECTION	COUNTY	TOTAL SHEETS	SHEET NO.	
PROJECT NO. = 4007237-700010	PLANNING	DRAWN - LEC	REVISED -			57/70	(25-3)R	EFFINGHAM	1416	860	
PLOT SCALE = 20.0000' / IN.	DESIGN	CHECKED - BRM	REVISED -			CONTRACT NO. 74296					
PLOT DATE = 2/9/2010	CONSTRUCTION	DATE - 2-25-08	REVISED -			ILLINOIS FED. AID PROJECT					
				SCALE: 1"=10'		SHEET NO. 1 OF 59 SHEETS		STA. 2015+00.00 TO STA. 2016+00.00			