


DATE	
BY	
FINAL SURVEY	
SURVEY	
NO. OF	
TEMP.	
NOTE	
BOOK	
NO.	
AREAS CHECKED	

DATE	
BY	
ORIGINAL SURVEY	
SURVEY	
NO. OF	
TEMP.	
NOTE	
BOOK	
NO.	
AREAS CHECKED	

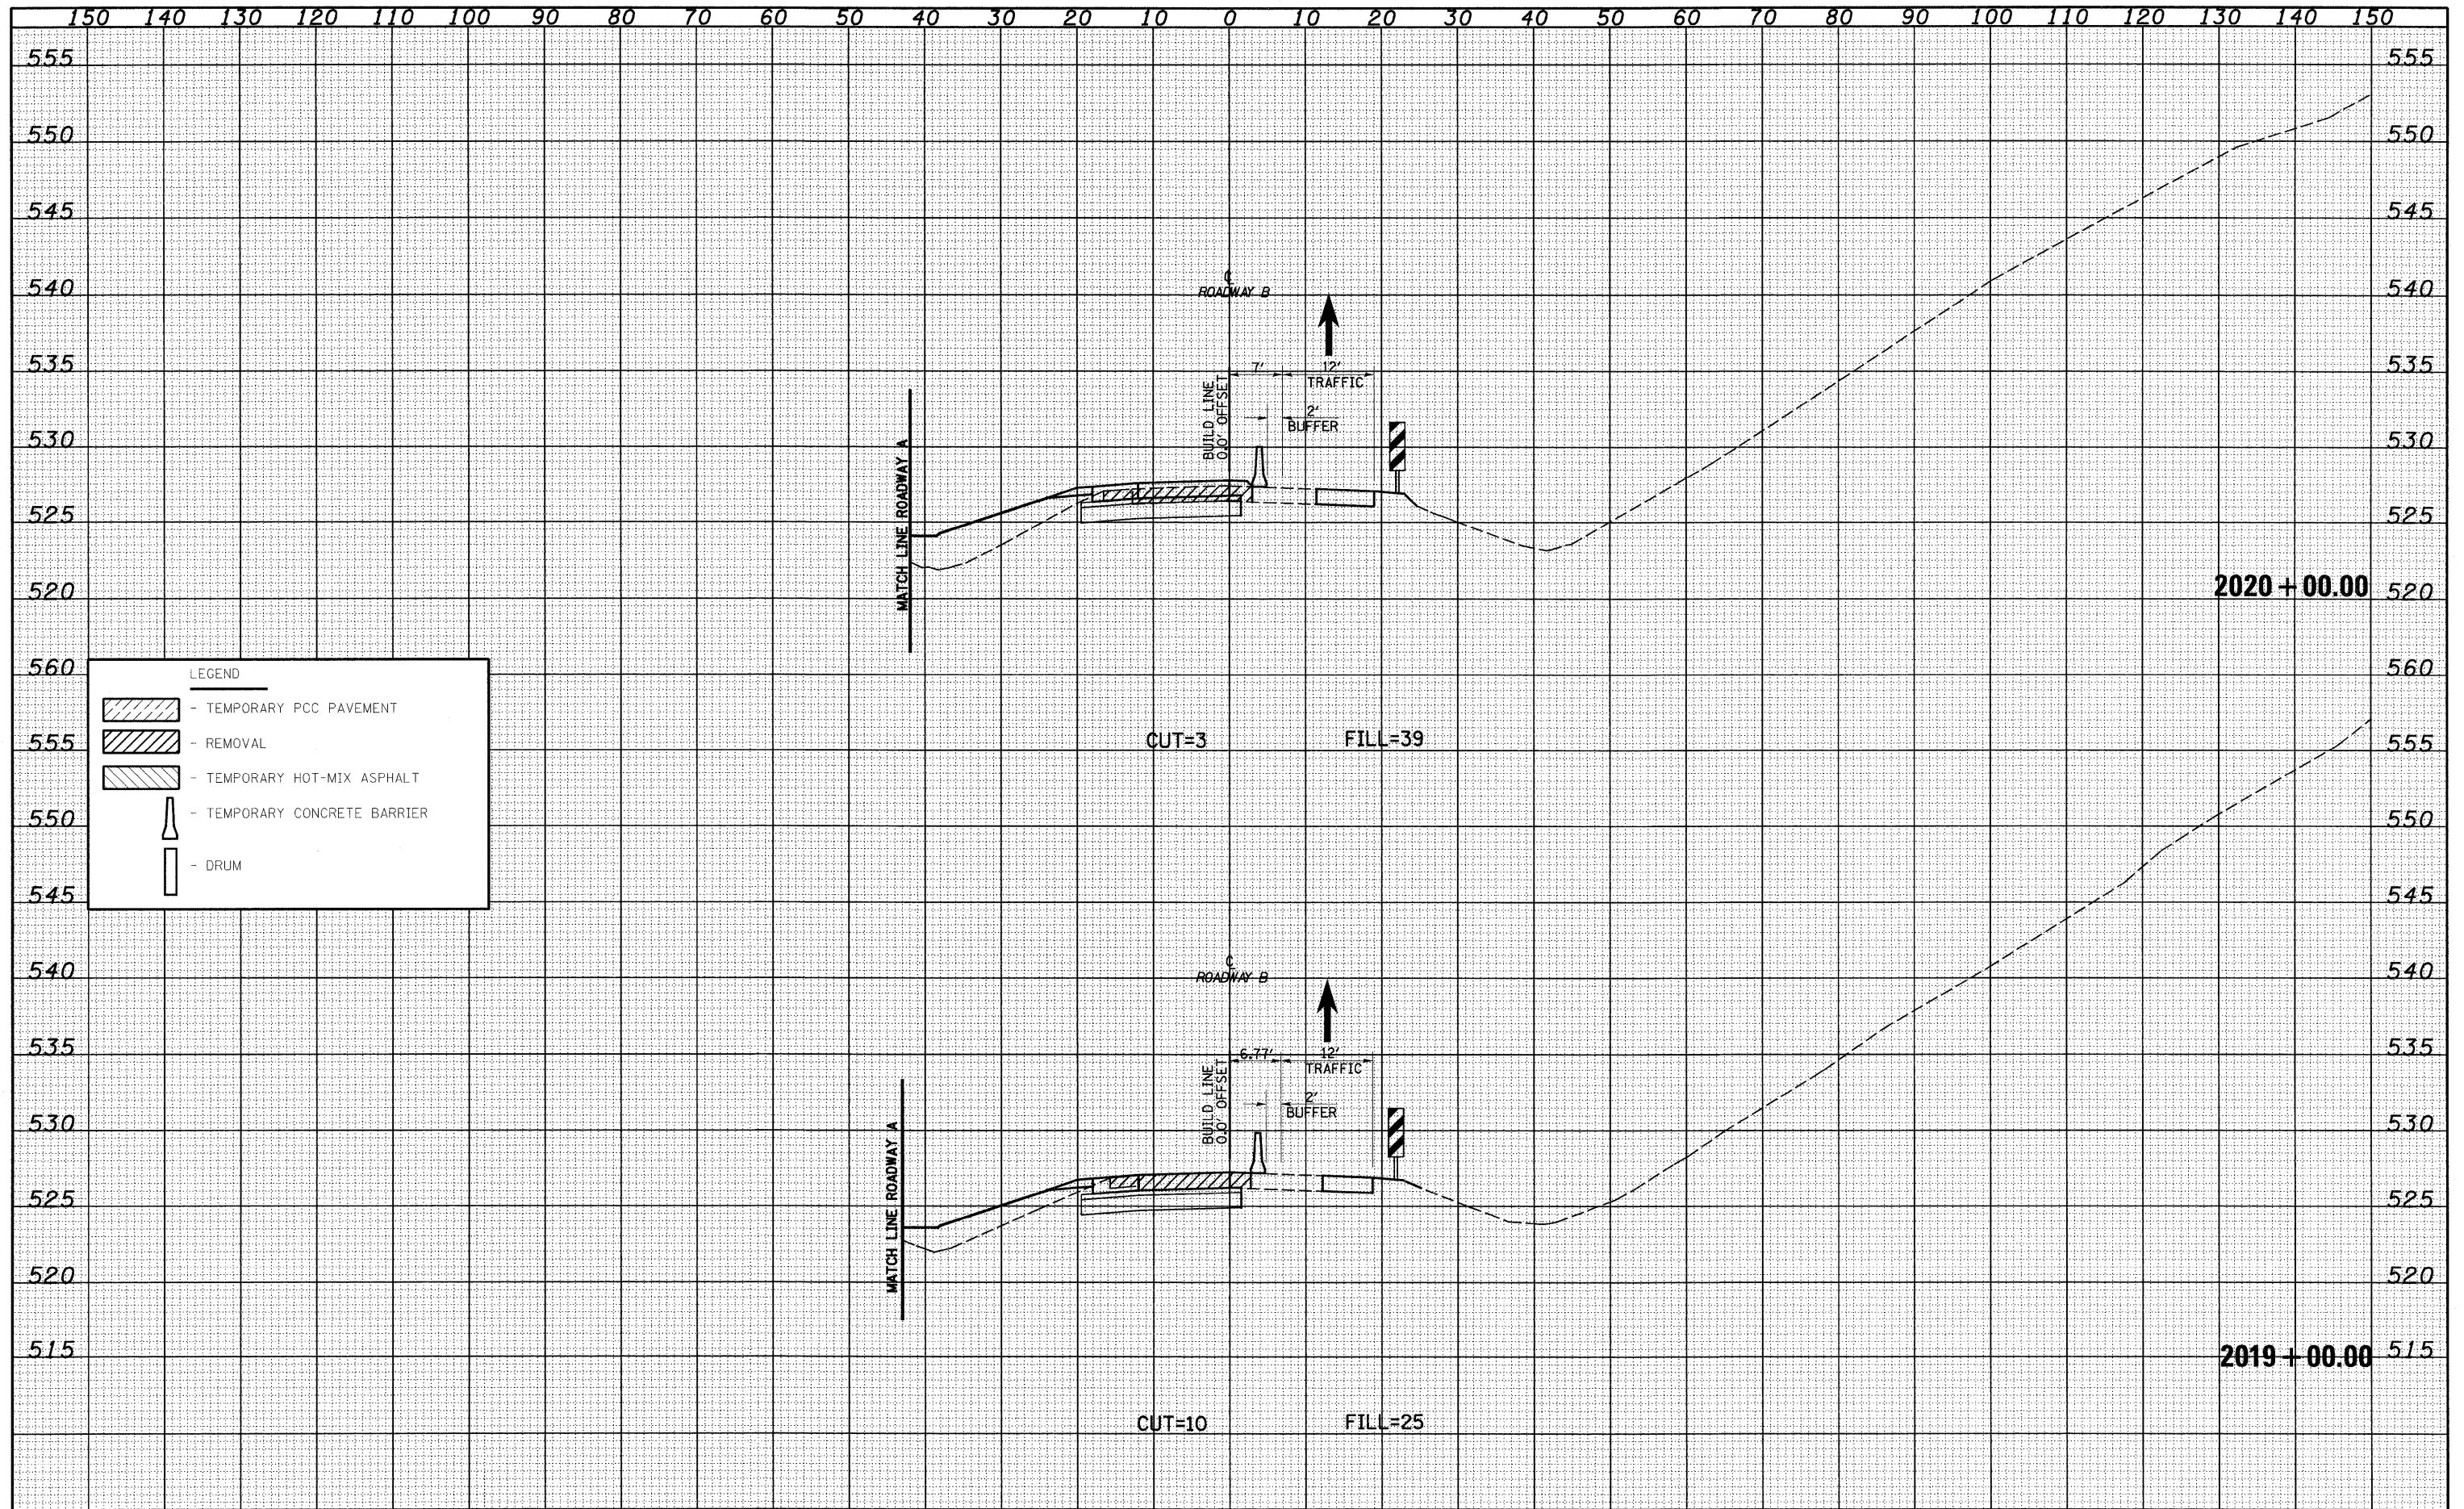

LEGEND	
	- TEMPORARY PCC PAVEMENT
	- REMOVAL
	- TEMPORARY HOT-MIX ASPHALT
	- TEMPORARY CONCRETE BARRIER
	- DRUM

FILE NAME =  
 S:\Projects\1803\1803-57-70\Drawings\T&E\1803-57-70-04.dwg

USER NAME = Linda  
 DESIGNED - JWS  
 DRAWN - LEC  
 CHECKED - BRM  
 DATE - 2-25-08

REVISED -  
 REVISED -  
 REVISED -  
 REVISED -

**STATE OF ILLINOIS  
 DEPARTMENT OF TRANSPORTATION**

**MAINTENANCE OF TRAFFIC SOUTH TRI LEVEL - ROADWAY B (STAGE 1)**  
 SCALE: 1"=10' SHEET NO. 4 OF 59 SHEETS STA. 2019+00.00 TO STA. 2019+00.00

F.A.I. RTE.	SECTION	COUNTY	TOTAL SHEETS	SHEET NO.
57/70	(25-3)R	EFFINGHAM	1416	863
FED. ROAD DIST. NO.			ILLINOIS FED. AID PROJECT	
			CONTRACT NO. 74296	