


DATE	
BY	
FINAL SURVEY	
PLOTTED	
NOTE BOOK	
AREAS CHECKED	
NO.	

DATE	
BY	
ORIGINAL SURVEY	
PLOTTED	
NOTE BOOK	
AREAS CHECKED	
NO.	

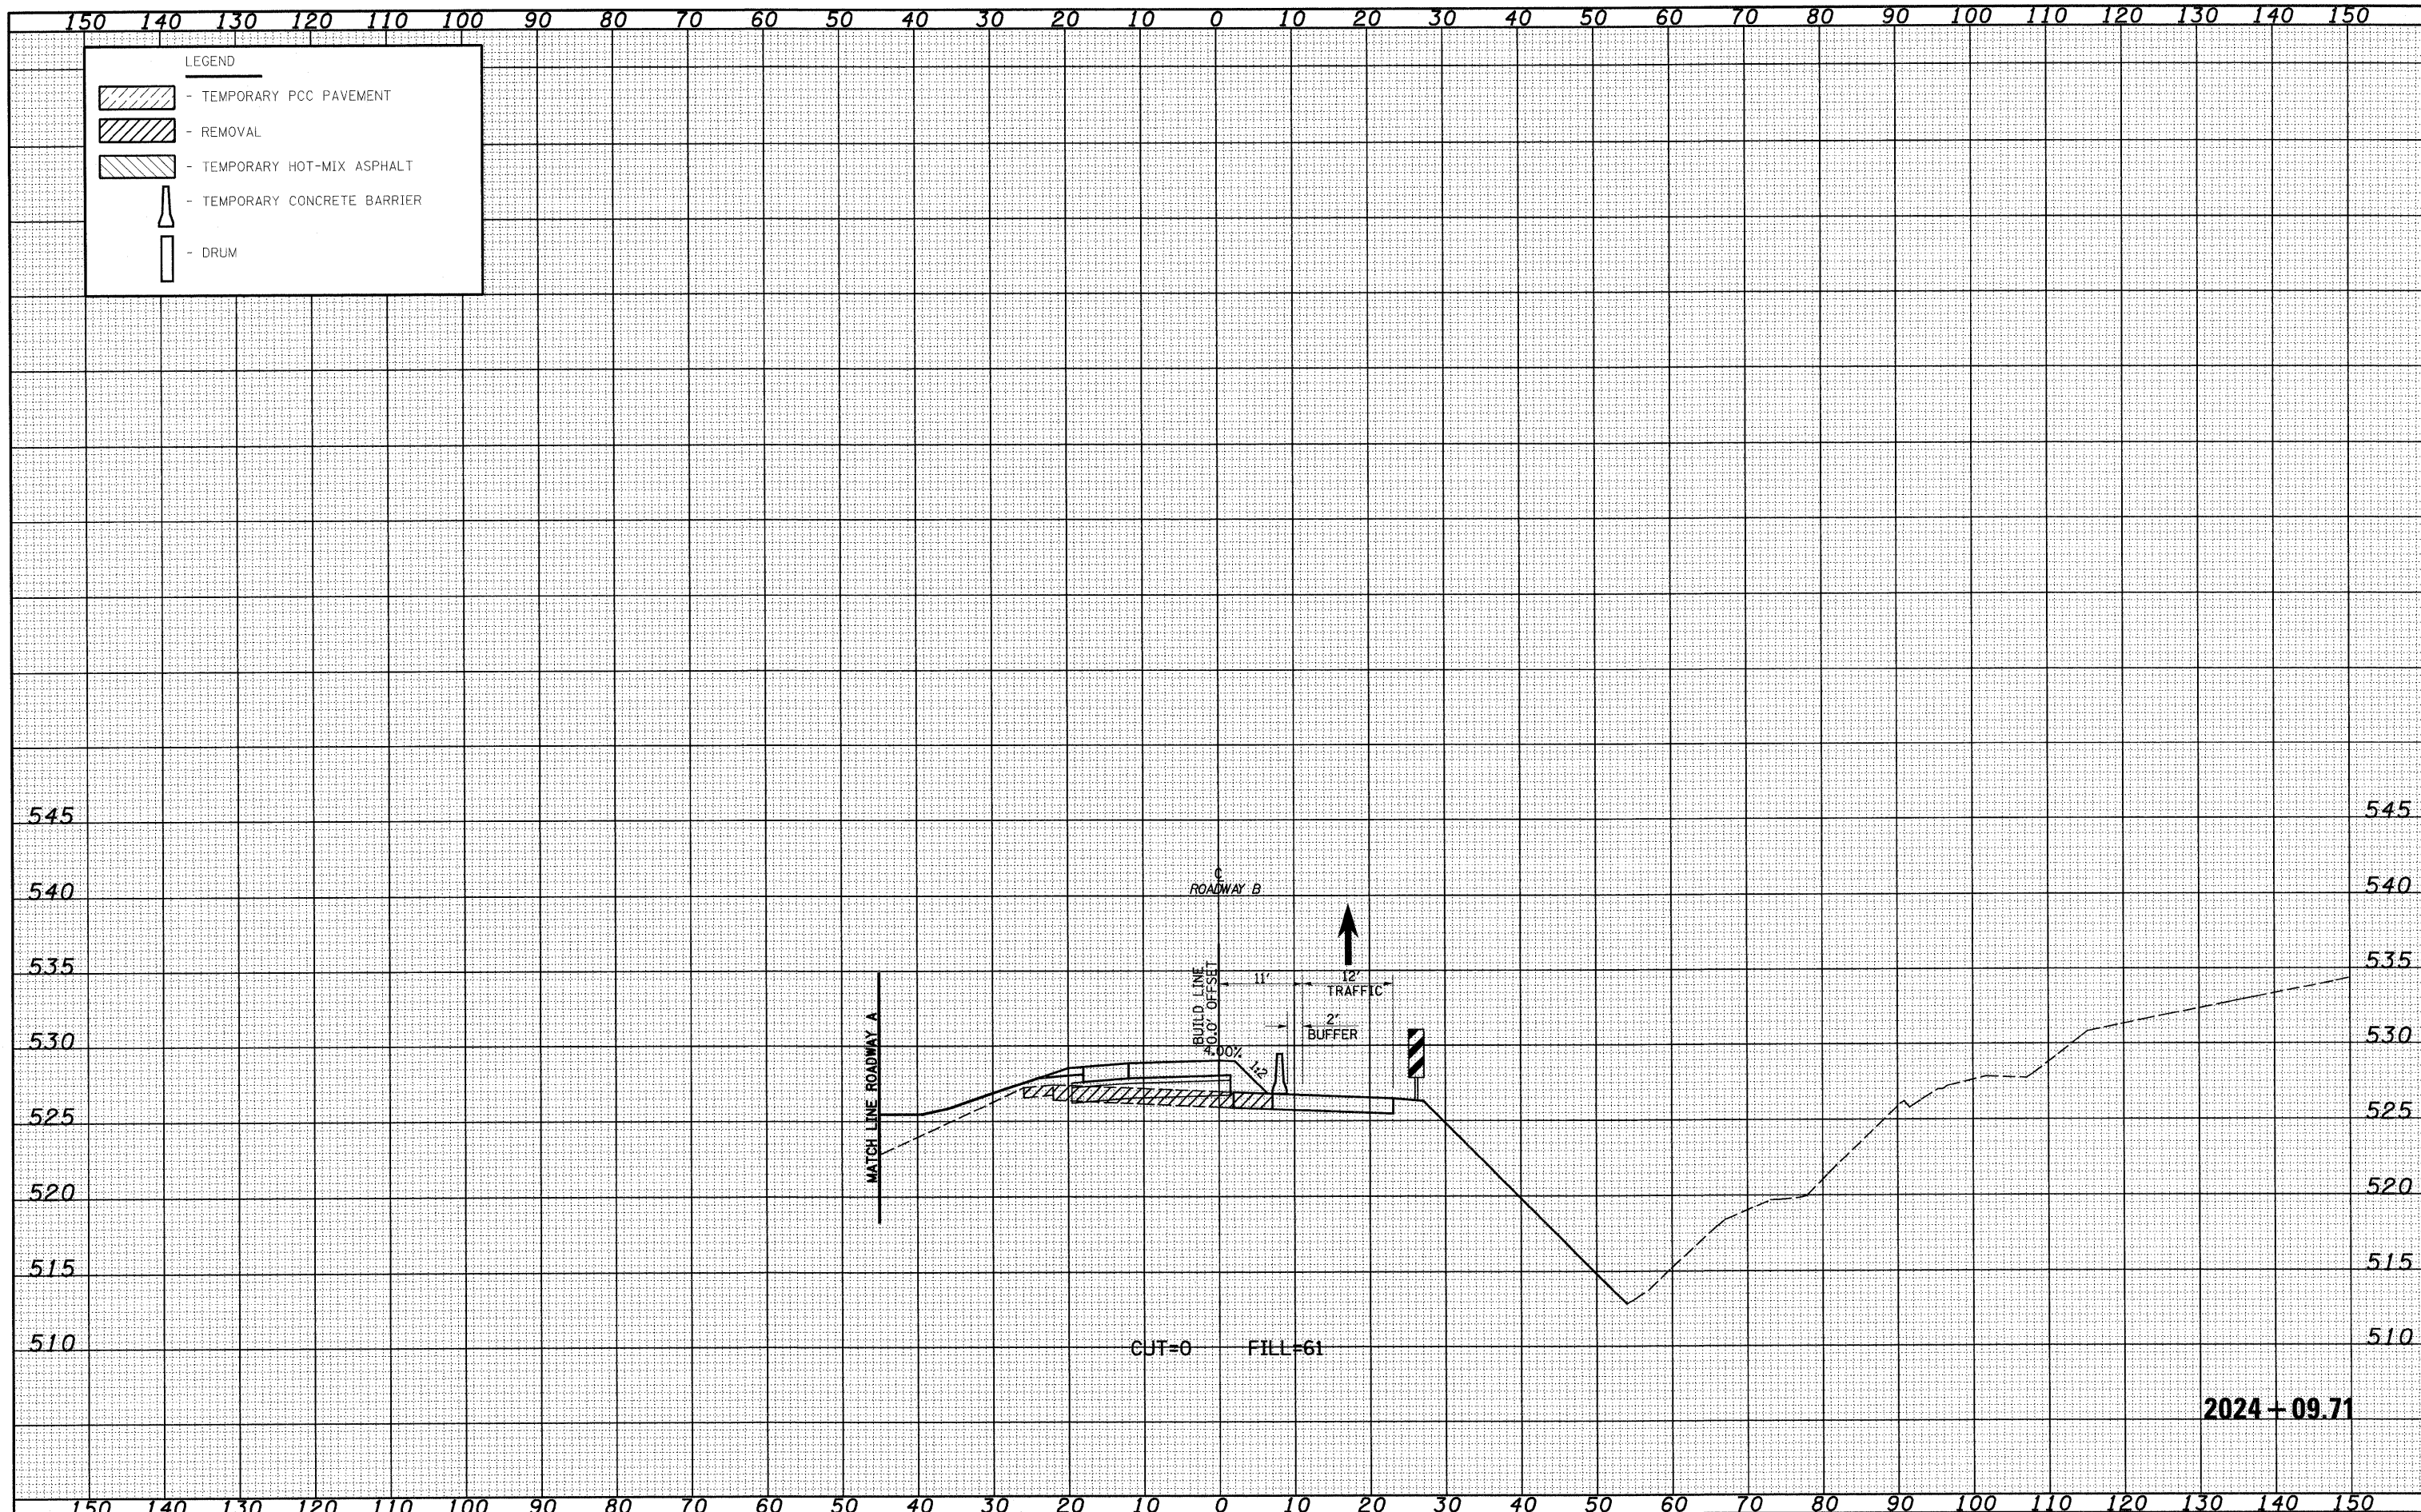

2024+09.71

FILE NAME =	USER NAME = linds	DESIGNED - JWS	REVISED -	<b>STATE OF ILLINOIS DEPARTMENT OF TRANSPORTATION</b>	<b>MAINTENANCE OF TRAFFIC SOUTH TRI LEVEL - ROADWAY B (STAGE 1)</b>	F.A.I. RTE.	SECTION	COUNTY	TOTAL SHEETS	SHEET NO.	
57/70	(25-3R)	EFFINGHAM	1416			866					
						<b>CONTRACT NO. 74296</b>					
						ILLINOIS FED. AID PROJECT					
PLOT SCALE = 20.0000' / IN.		CHECKED - BRM	REVISED -	SCALE: 1"=10'		SHEET NO. 7 OF 59 SHEETS		STA. 2024+09.71 TO STA. 2024+09.71			
PLOT DATE = 2/9/2010		DATE - 2-25-08	REVISED -								