


DATE	
BY	
FINAL SURVEY	
SURVEYED	
NOTE BOOK	
TEMPLATE	
AREAS CHECKED	
NO.	

DATE	
BY	
ORIGINAL SURVEY	
SURVEYED	
NOTE BOOK	
TEMPLATE	
AREAS CHECKED	
NO.	

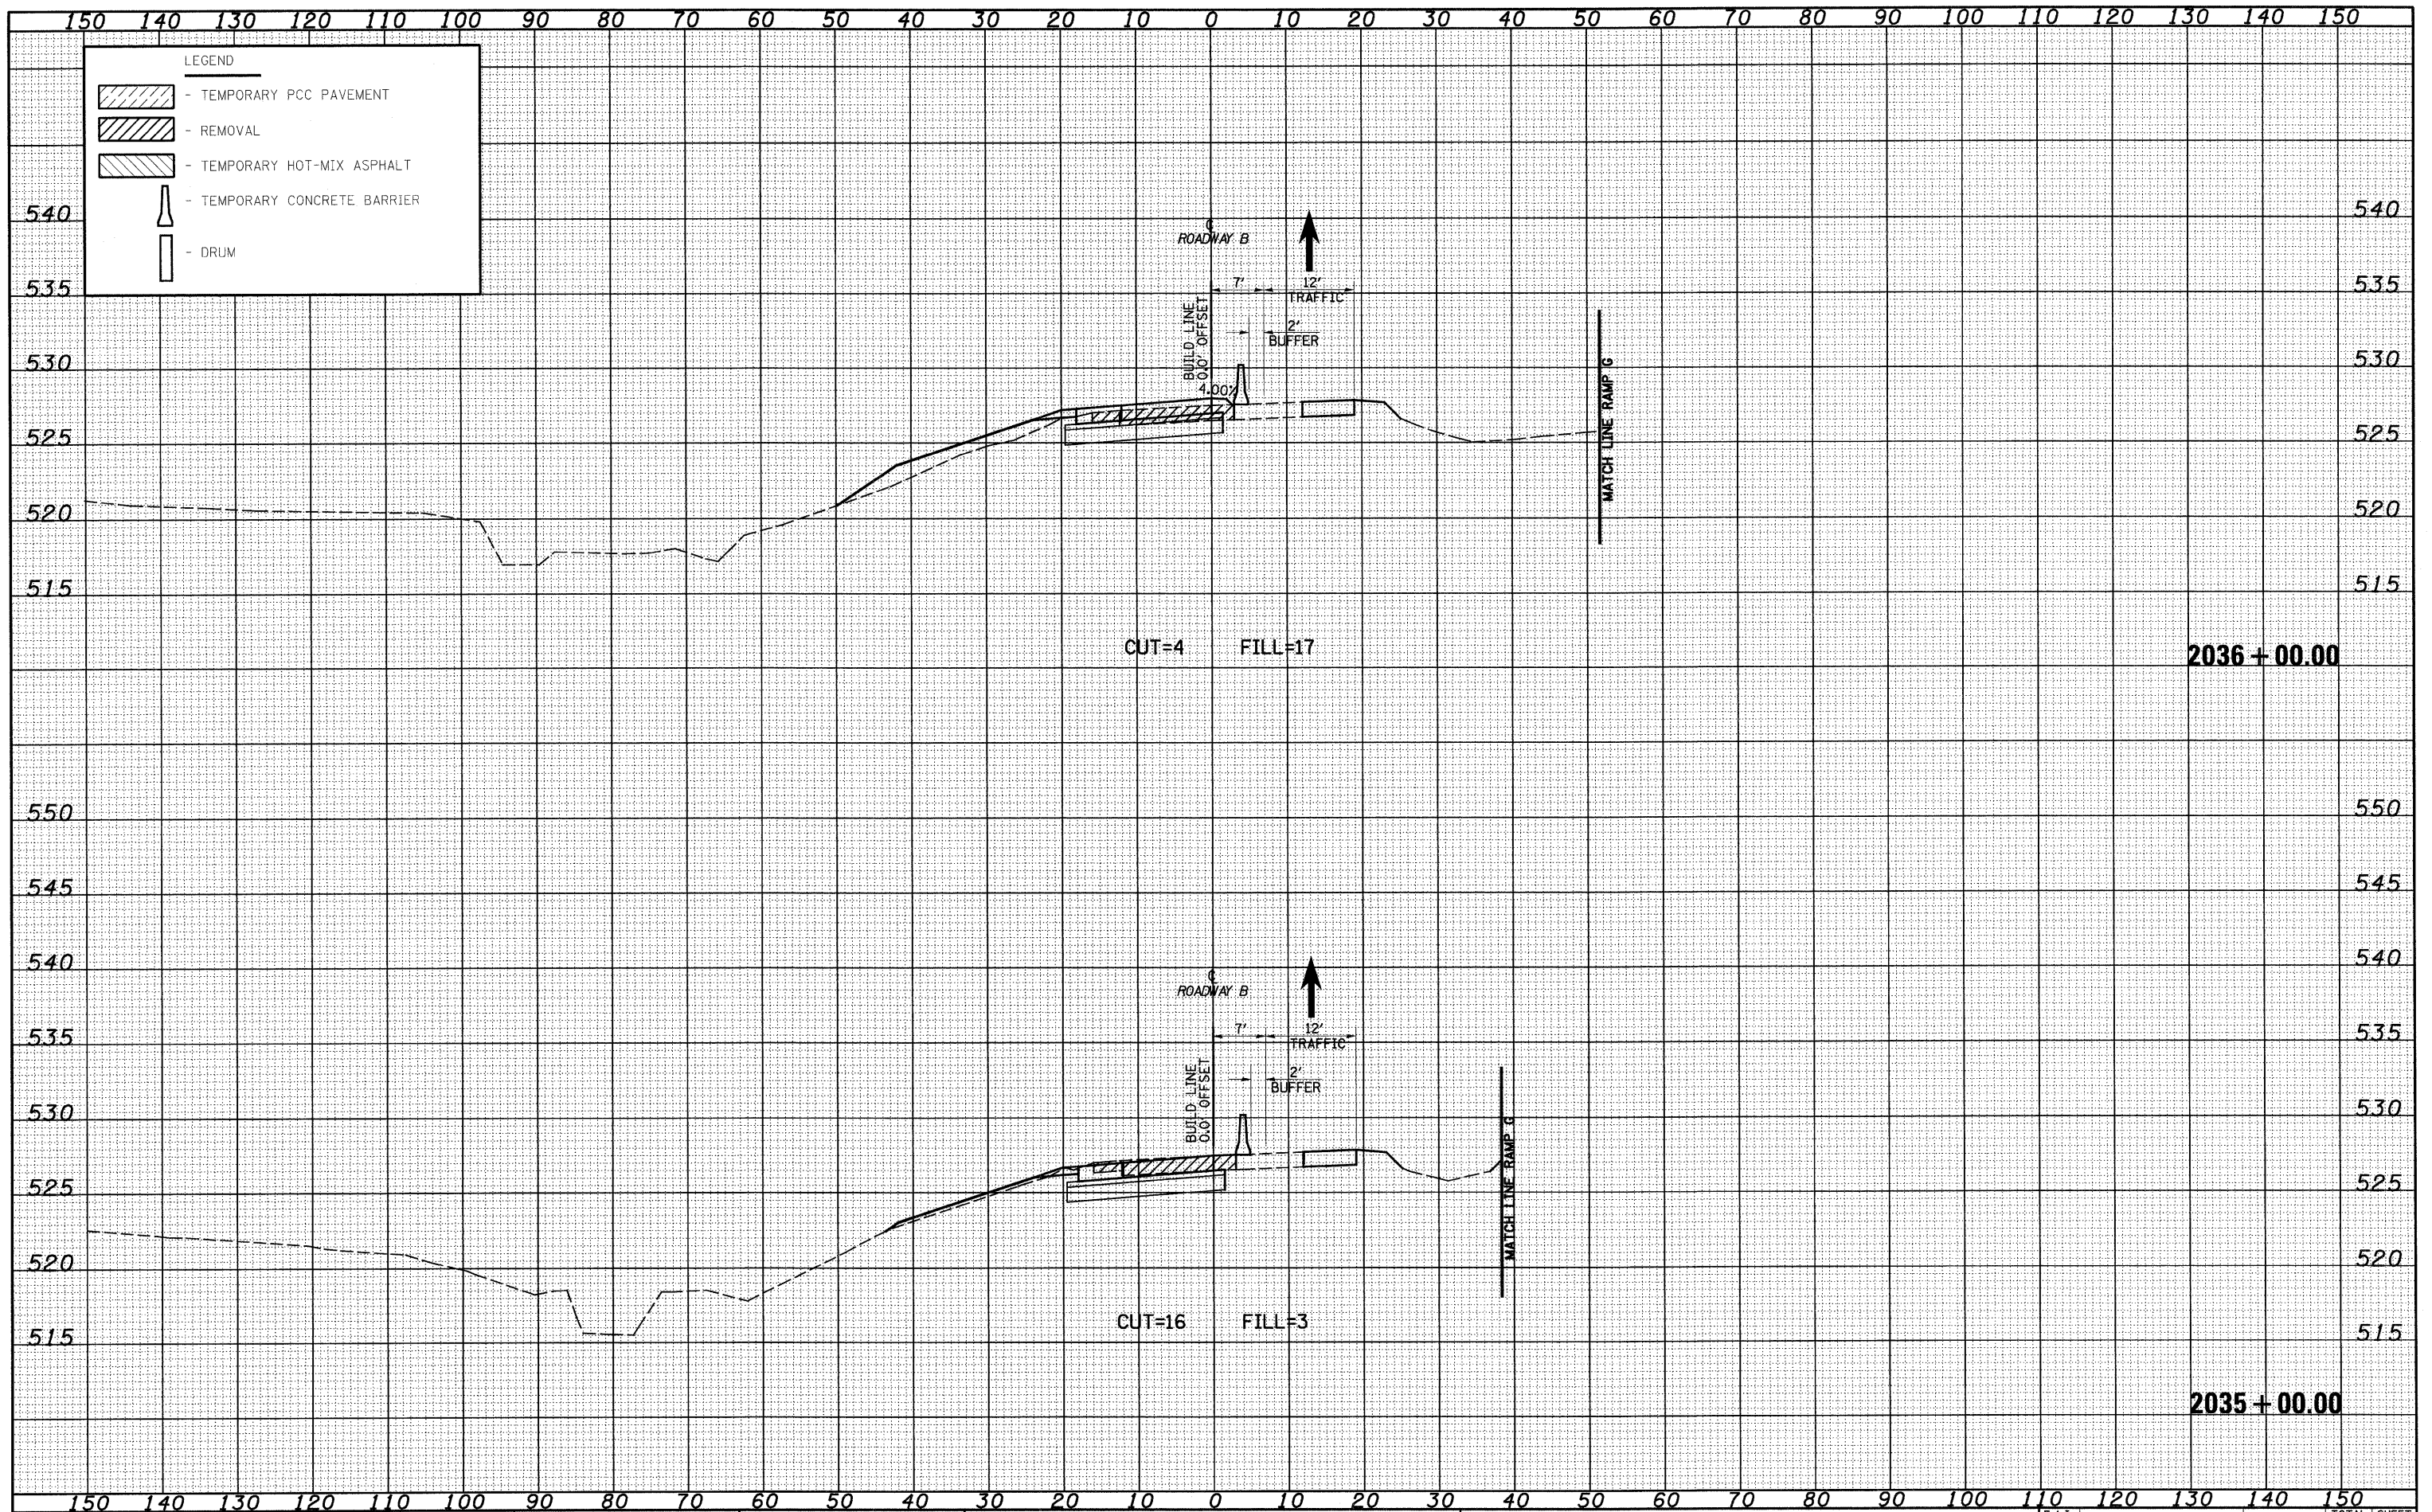

FILE NAME = S:\Projects\103-0007-37-70\p15 Trk\Work\17RAMP.Grdg

USER NAME = Linda

DESIGNED - JWS
DRAWN - LEC
CHECKED - BRM
DATE - 2-25-08

REVISED -
REVISED -
REVISED -
REVISED -

**STATE OF ILLINOIS
DEPARTMENT OF TRANSPORTATION**

MAINTENANCE OF TRAFFIC SOUTH TRI LEVEL - ROADWAY B (STAGE 1)

SCALE: 1"=10' SHEET NO. 17 OF 59 SHEETS STA. 2035+00.00 TO STA. 2036+00.00

F.A.I. RTE.	SECTION	COUNTY	TOTAL SHEETS	SHEET NO.
57/70	(25-3)R	EFFINGHAM	1416	876
CONTRACT NO. 74296			ILLINOIS FED. AID PROJECT	