


FINAL SURVEY	SURVEYED	DATE
NOTE BOOK	BY	
NO.		

ORIGINAL SURVEY	SURVEYED	DATE
NOTE BOOK	BY	
NO.		

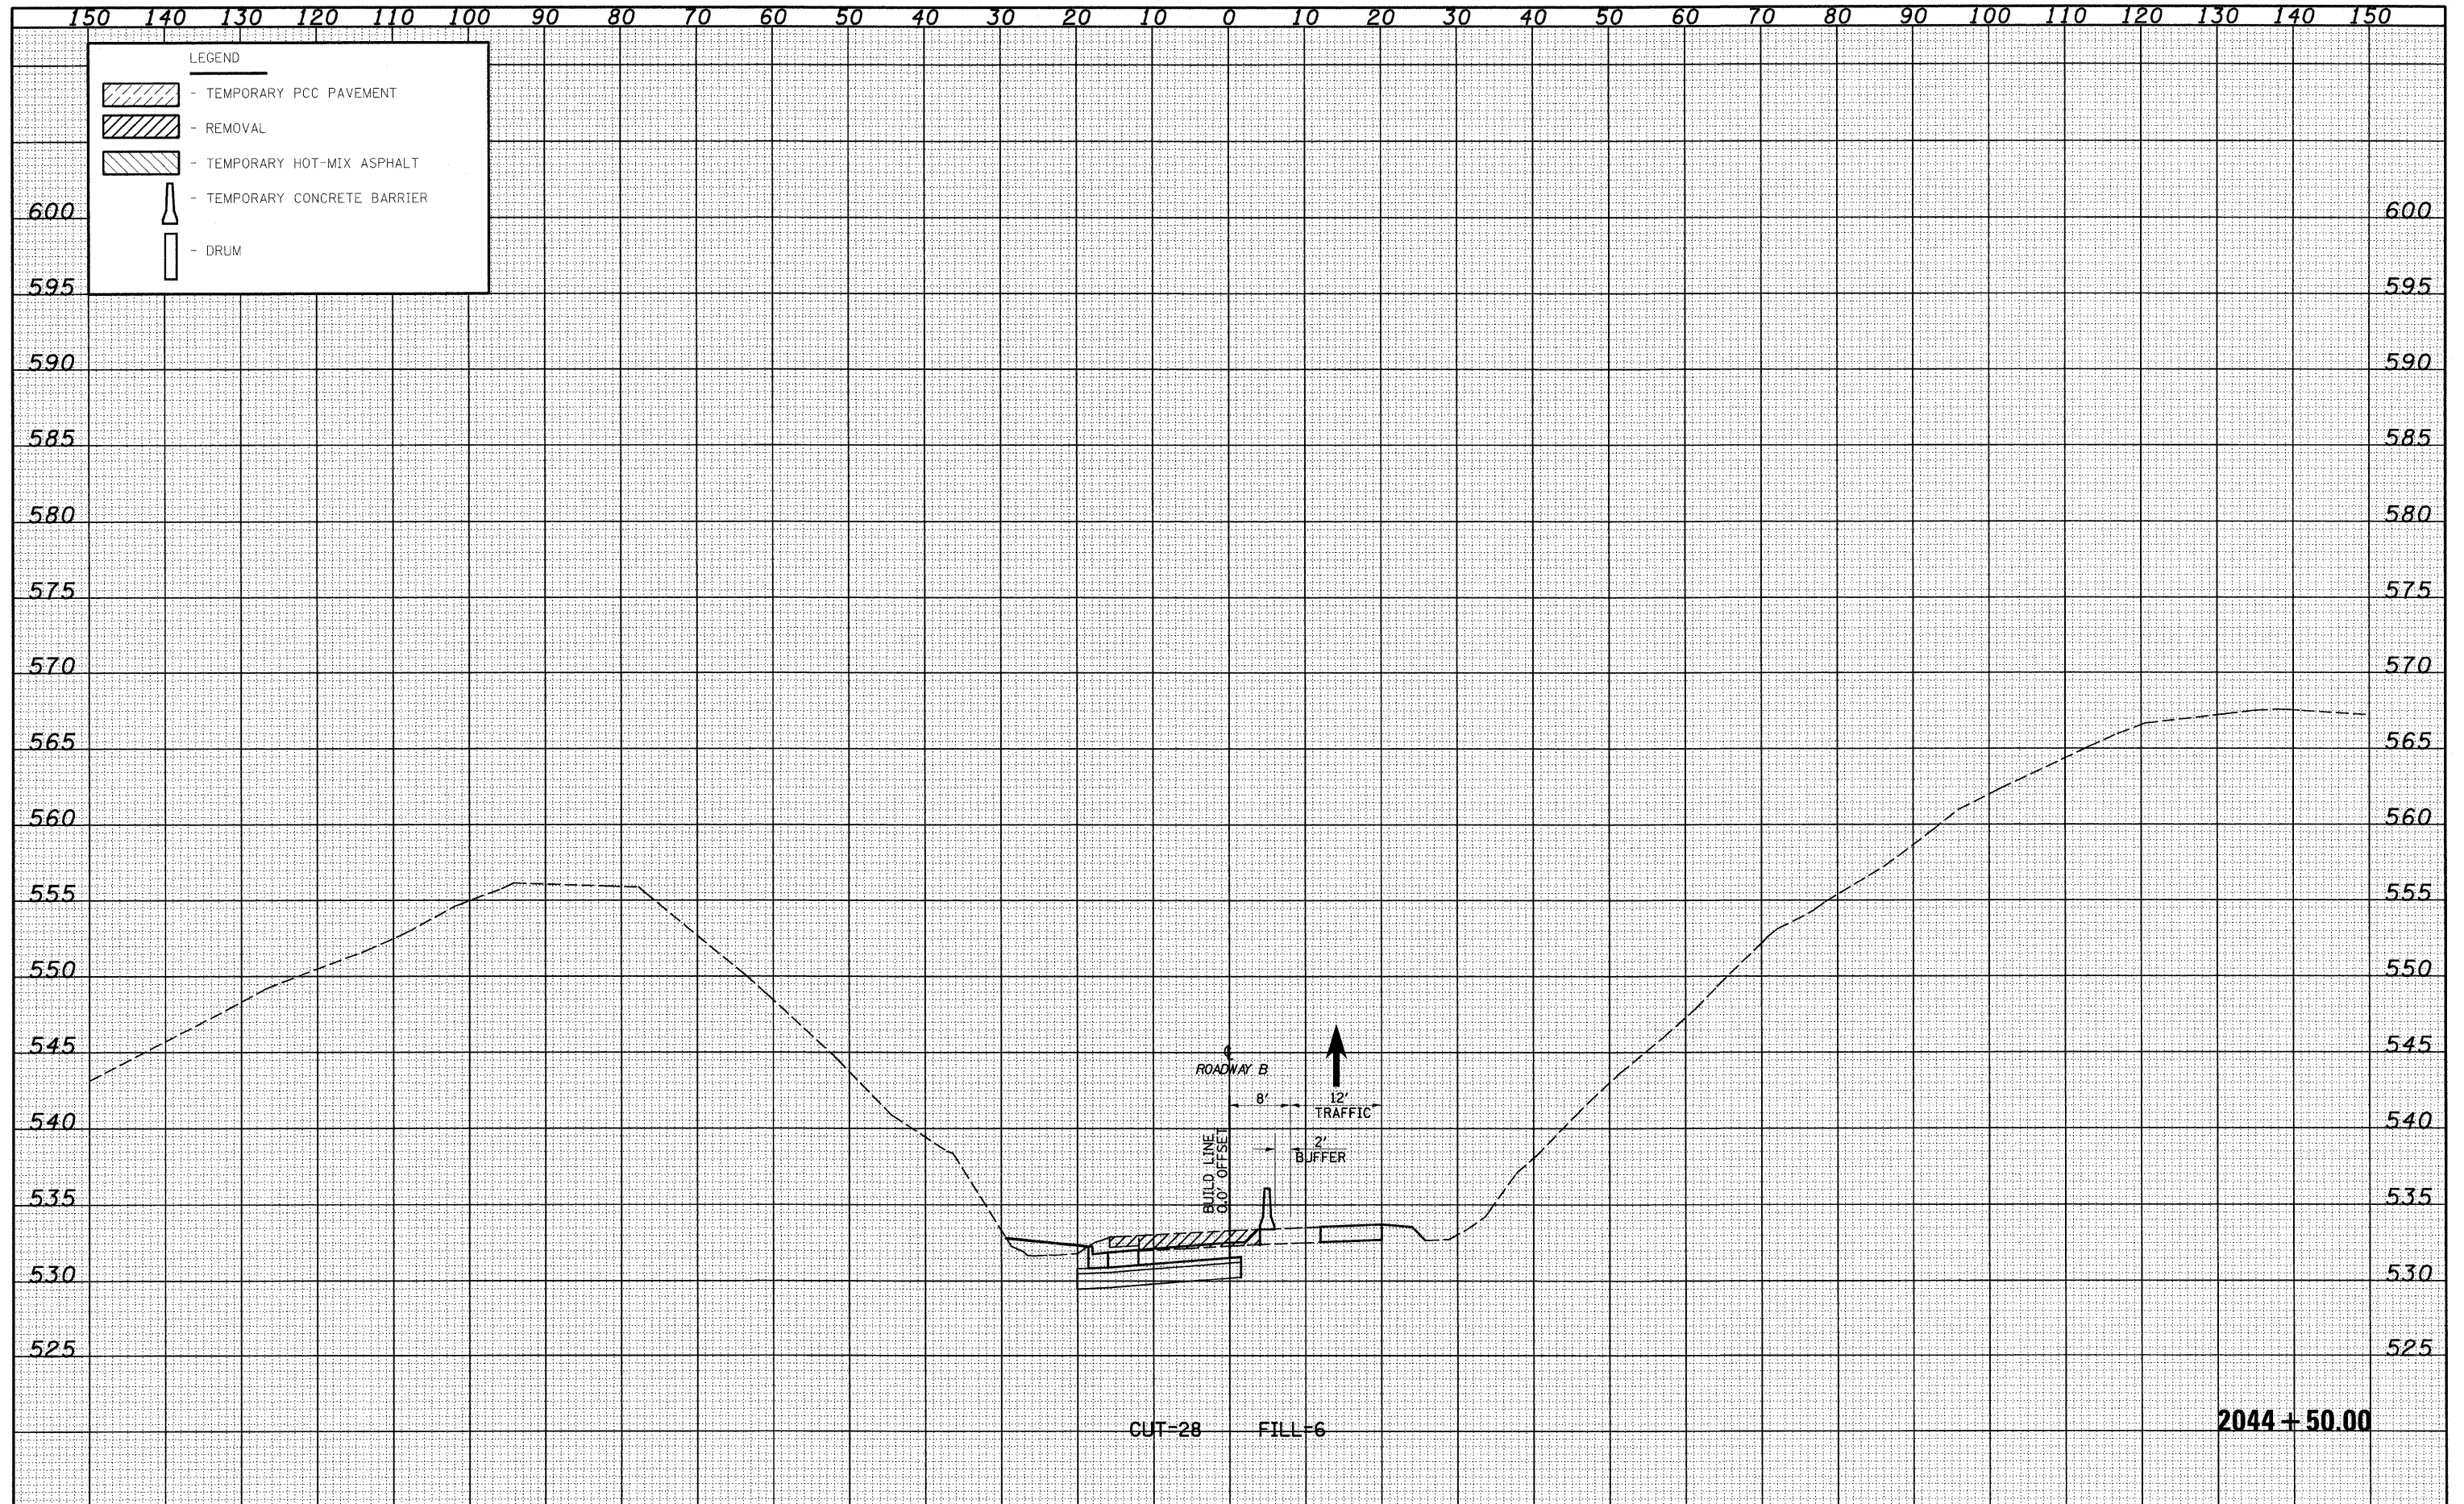

FILE NAME =	USER NAME = jinda	DESIGNED - JWS	REVISED -	STATE OF ILLINOIS DEPARTMENT OF TRANSPORTATION	MAINTENANCE OF TRAFFIC SOUTH TRI LEVEL - ROADWAY B (STAGE 1)			F.A.I. RTE. 57/70	SECTION (25-31R)	COUNTY EFFINGHAM	TOTAL SHEETS 1416	SHEET NO. 883	
	PLOT SCALE = 20,000.00' / IN.	DRAWN - LEC	REVISED -		SCALE: 1"=10'	SHEET NO. 24 OF 59 SHEETS	STA. 2044+50.00 TO STA. 2044+50.00	FED. ROAD DIST. NO.	ILLINOIS FED. AID PROJECT	CONTRACT NO. 74296			
	PLOT DATE = 2/9/2010	CHECKED - BRM	REVISED -										
		DATE - 2-25-08	REVISED -										