


DATE	
BY	
FINAL SURVEY	
PLOTTED DATE	
NOTE BOOK NO.	
AREAS CHECKED	

DATE	
BY	
ORIGINAL SURVEY	
PLOTTED DATE	
NOTE BOOK NO.	
AREAS CHECKED	

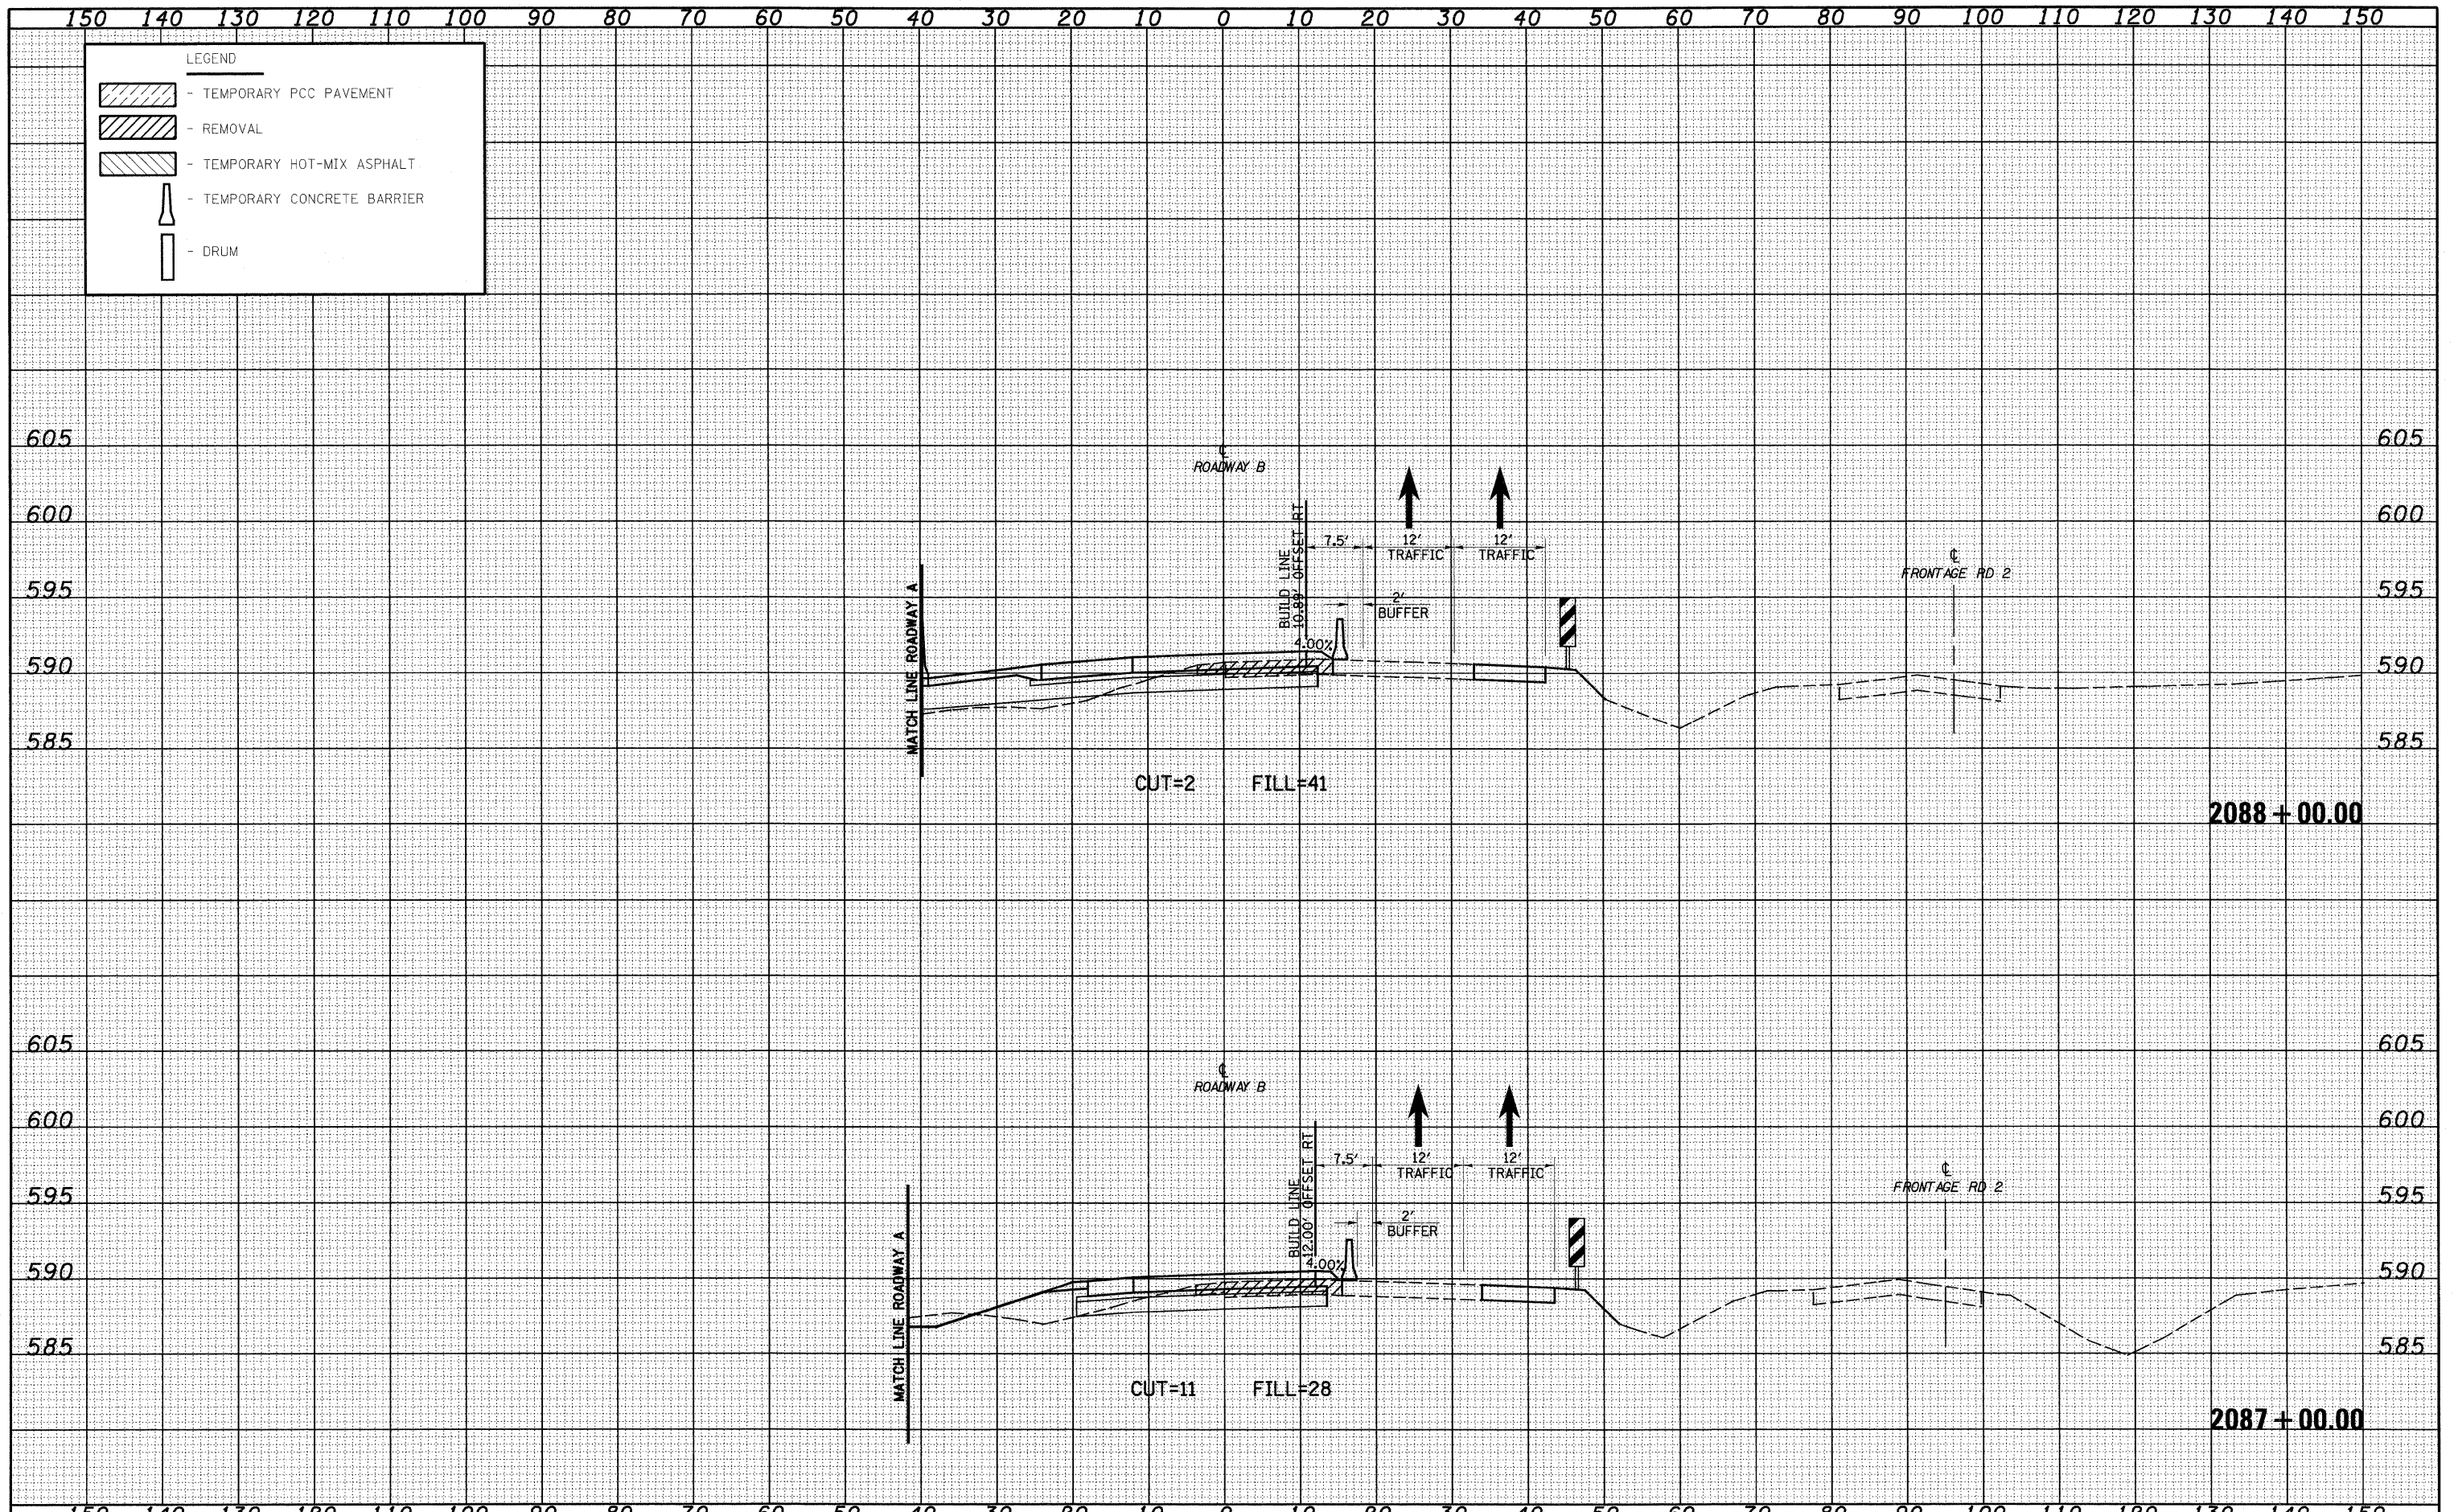

FILE NAME =	USER NAME = londa	DESIGNED - JWS	REVISED -	<b>STATE OF ILLINOIS</b> <b>DEPARTMENT OF TRANSPORTATION</b>	<b>MAINTENANCE OF TRAFFIC SOUTH TRI LEVEL - ROADWAY B (STAGE 1)</b>	F.A.I. RTE.	SECTION	COUNTY	TOTAL SHEETS	SHEET NO.	
S:\projects\403-2007-57-70\figs\11\view\17610201.dwg	PLOT SCALE = 200.00000' / IN.	DRAWN - LEC	REVISED -			57/70	(25-3R)	EFFINGHAM	1416	915	
	PLOT DATE = 2/9/2010	CHECKED - BRM	REVISED -			CONTRACT NO. 74296					
		DATE - 2-25-08	REVISED -			SCALE: 1"=10' SHEET NO. 56 OF 59 SHEETS STA. 2087+00.00 TO STA. 2088+00.00 FED. ROAD DIST. NO. ILLINOIS FED. AID PROJECT					