


DATE	
BY	
FINAL SURVEY	
SURVEYED	
PLotted	
NOTE BOOK	
TEMPLATE	
AREAS CHECKED	
NO.	

DATE	
BY	
ORIGINAL SURVEY	
SURVEYED	
PLotted	
NOTE BOOK	
TEMPLATE	
AREAS CHECKED	
NO.	

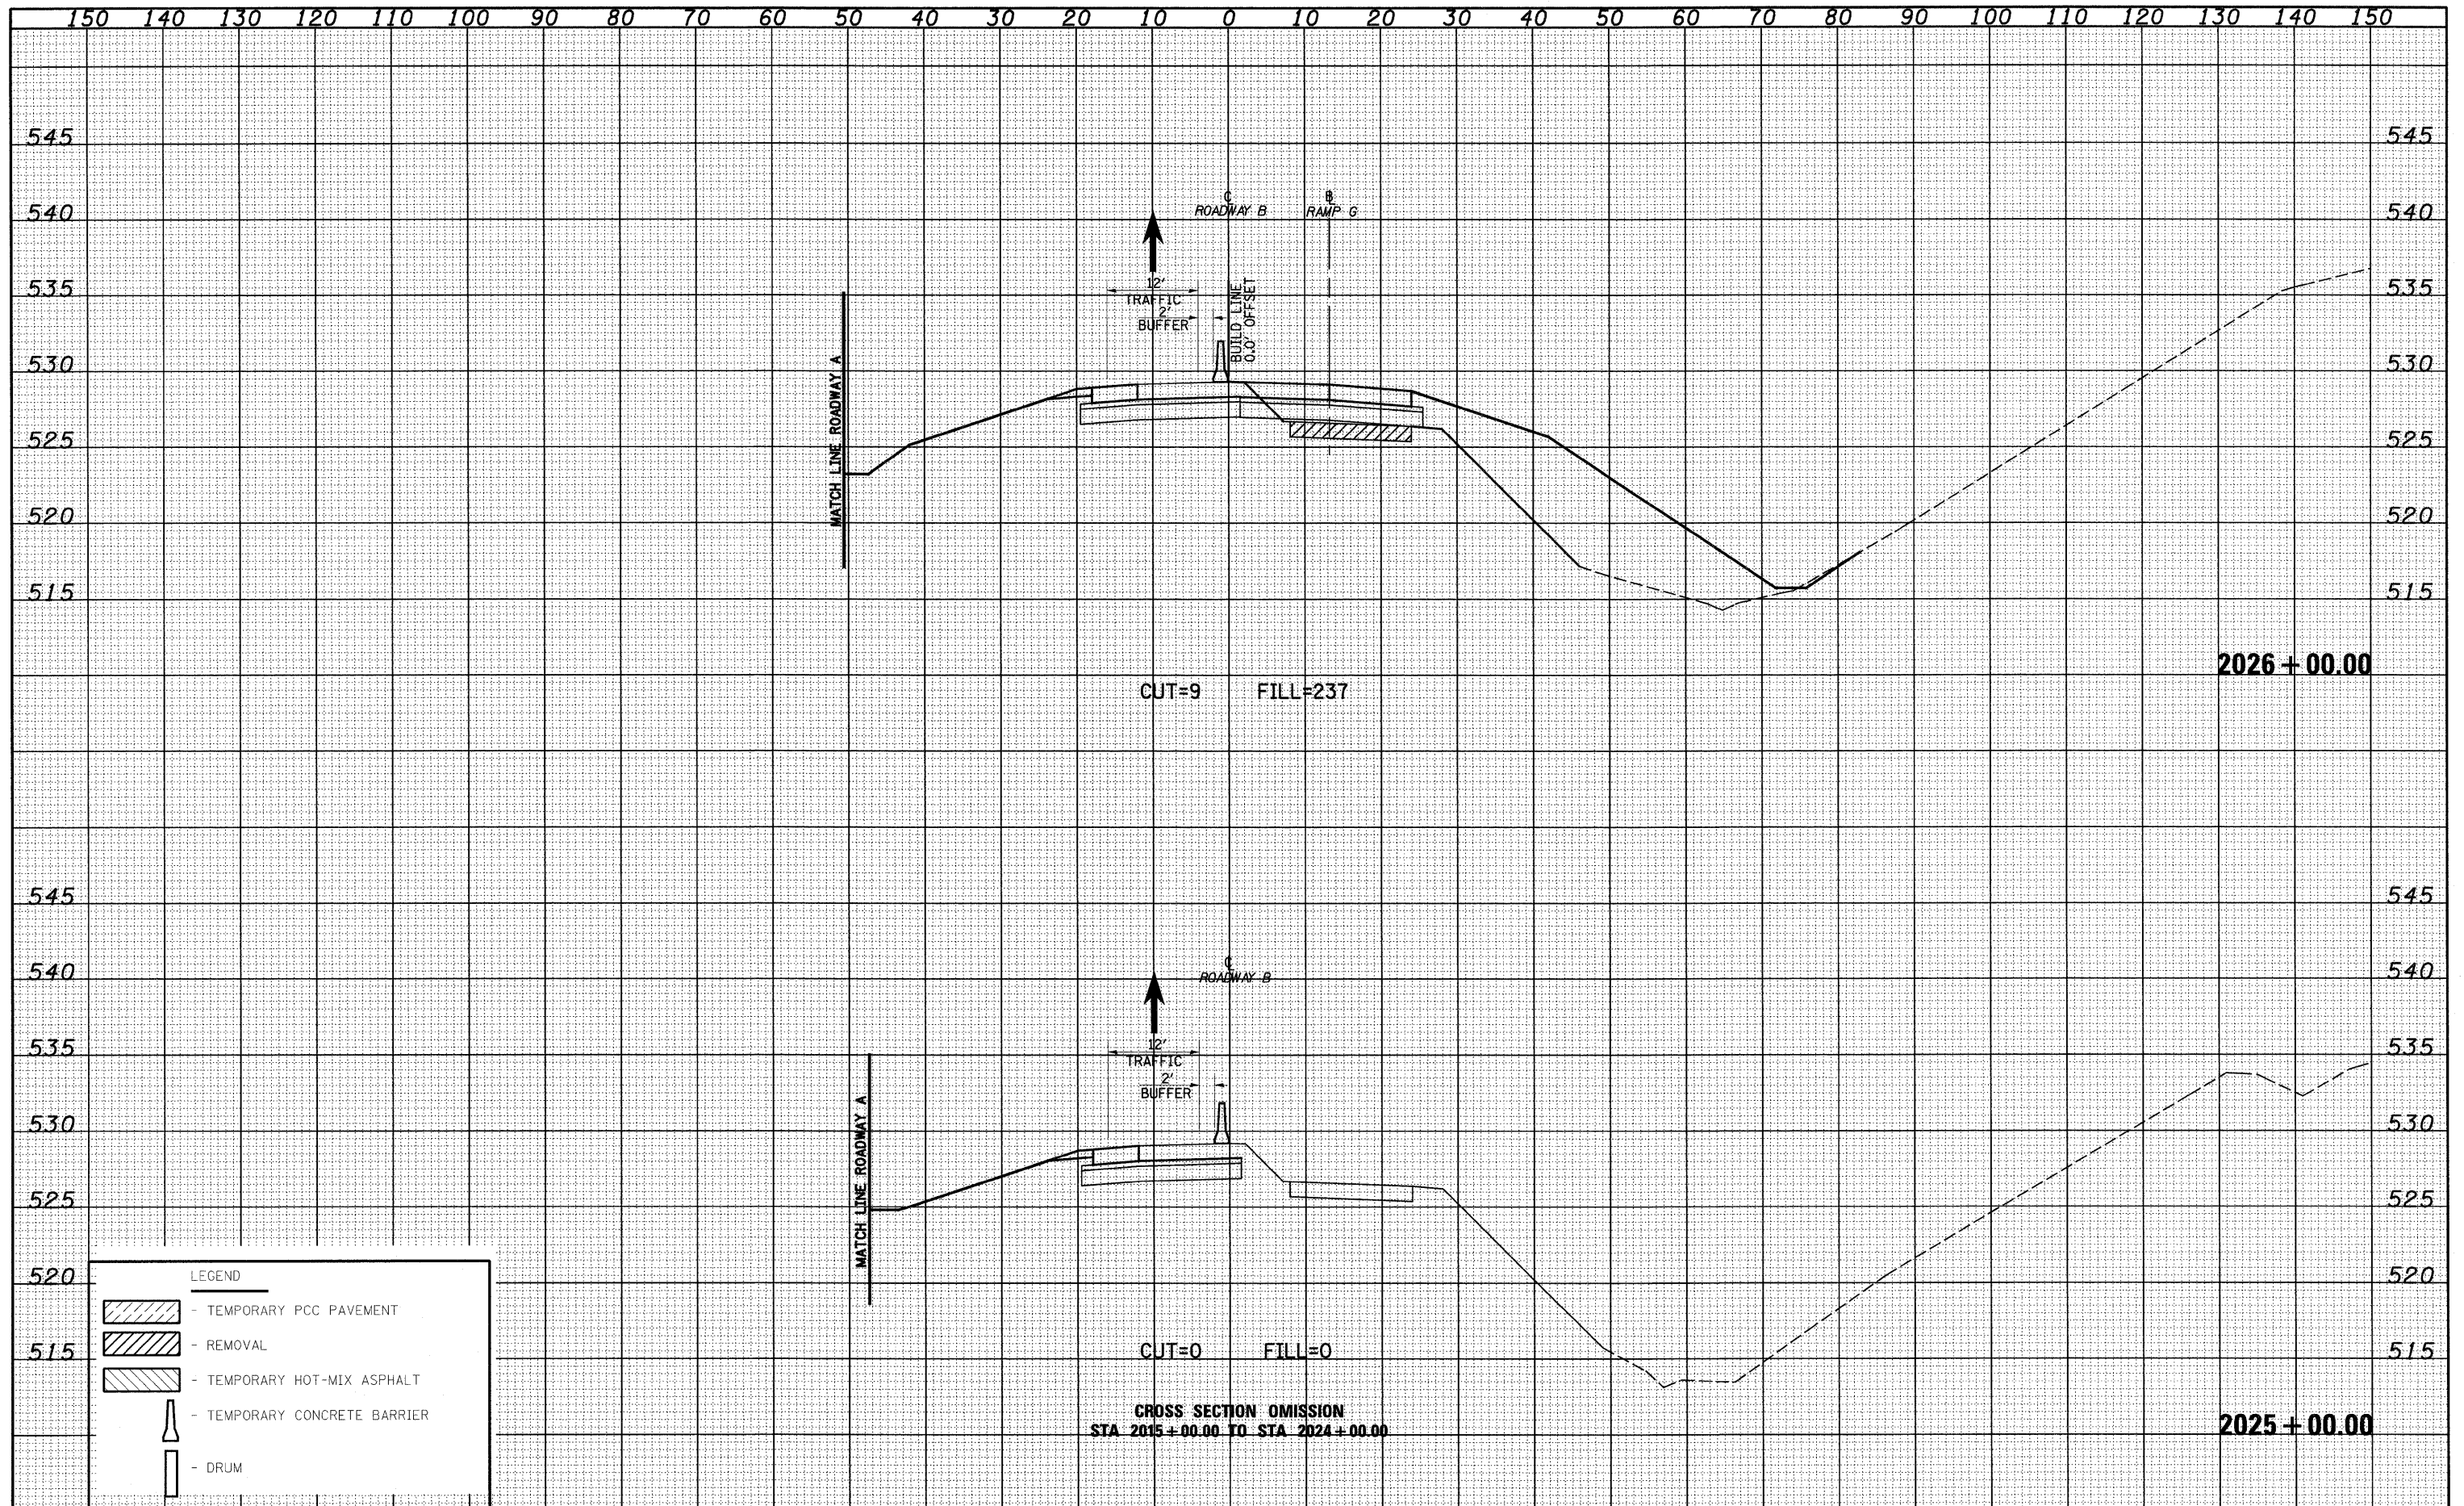

CUT=9 FILL=237

2026+00.00

CUT=0 FILL=0

2025+00.00

CROSS SECTION OMISSION
STA 2015+00.00 TO STA 2024+00.00

LEGEND	
	- TEMPORARY PCC PAVEMENT
	- REMOVAL
	- TEMPORARY HOT-MIX ASPHALT
	- TEMPORARY CONCRETE BARRIER
	- DRUM

FILE NAME =	USER NAME = linda	DESIGNED - JWS	REVISED -	STATE OF ILLINOIS DEPARTMENT OF TRANSPORTATION	MAINTENANCE OF TRAFFIC SOUTH TRI LEVEL - ROADWAY B (STAGE 1B)	F.A. RTE.	SECTION	COUNTY	TOTAL SHEETS	SHEET NO.	
SVProject\0078007.51-78.dgn\15.Trd\work\DRG000758.dgn	PLOT SCALE = 20.0000' / IN.	DRAWN - LEC	REVISED -			57/70	(25-3)R	EFFINGHAM	1416	919	
PLOT DATE = 2/11/2010	DATE - 2-25-08	CHECKED - BRM	REVISED -			CONTRACT NO. 74296					
		DATE - 2-25-08	REVISED -			ILLINOIS FED. AID PROJECT					