


DATE	
BY	
FINAL SURVEY	
NO. OF	
NOTE BOOK	
AREAS CHECKED	
NO.	

DATE	
BY	
ORIGINAL SURVEY	
NO. OF	
NOTE BOOK	
AREAS CHECKED	
NO.	

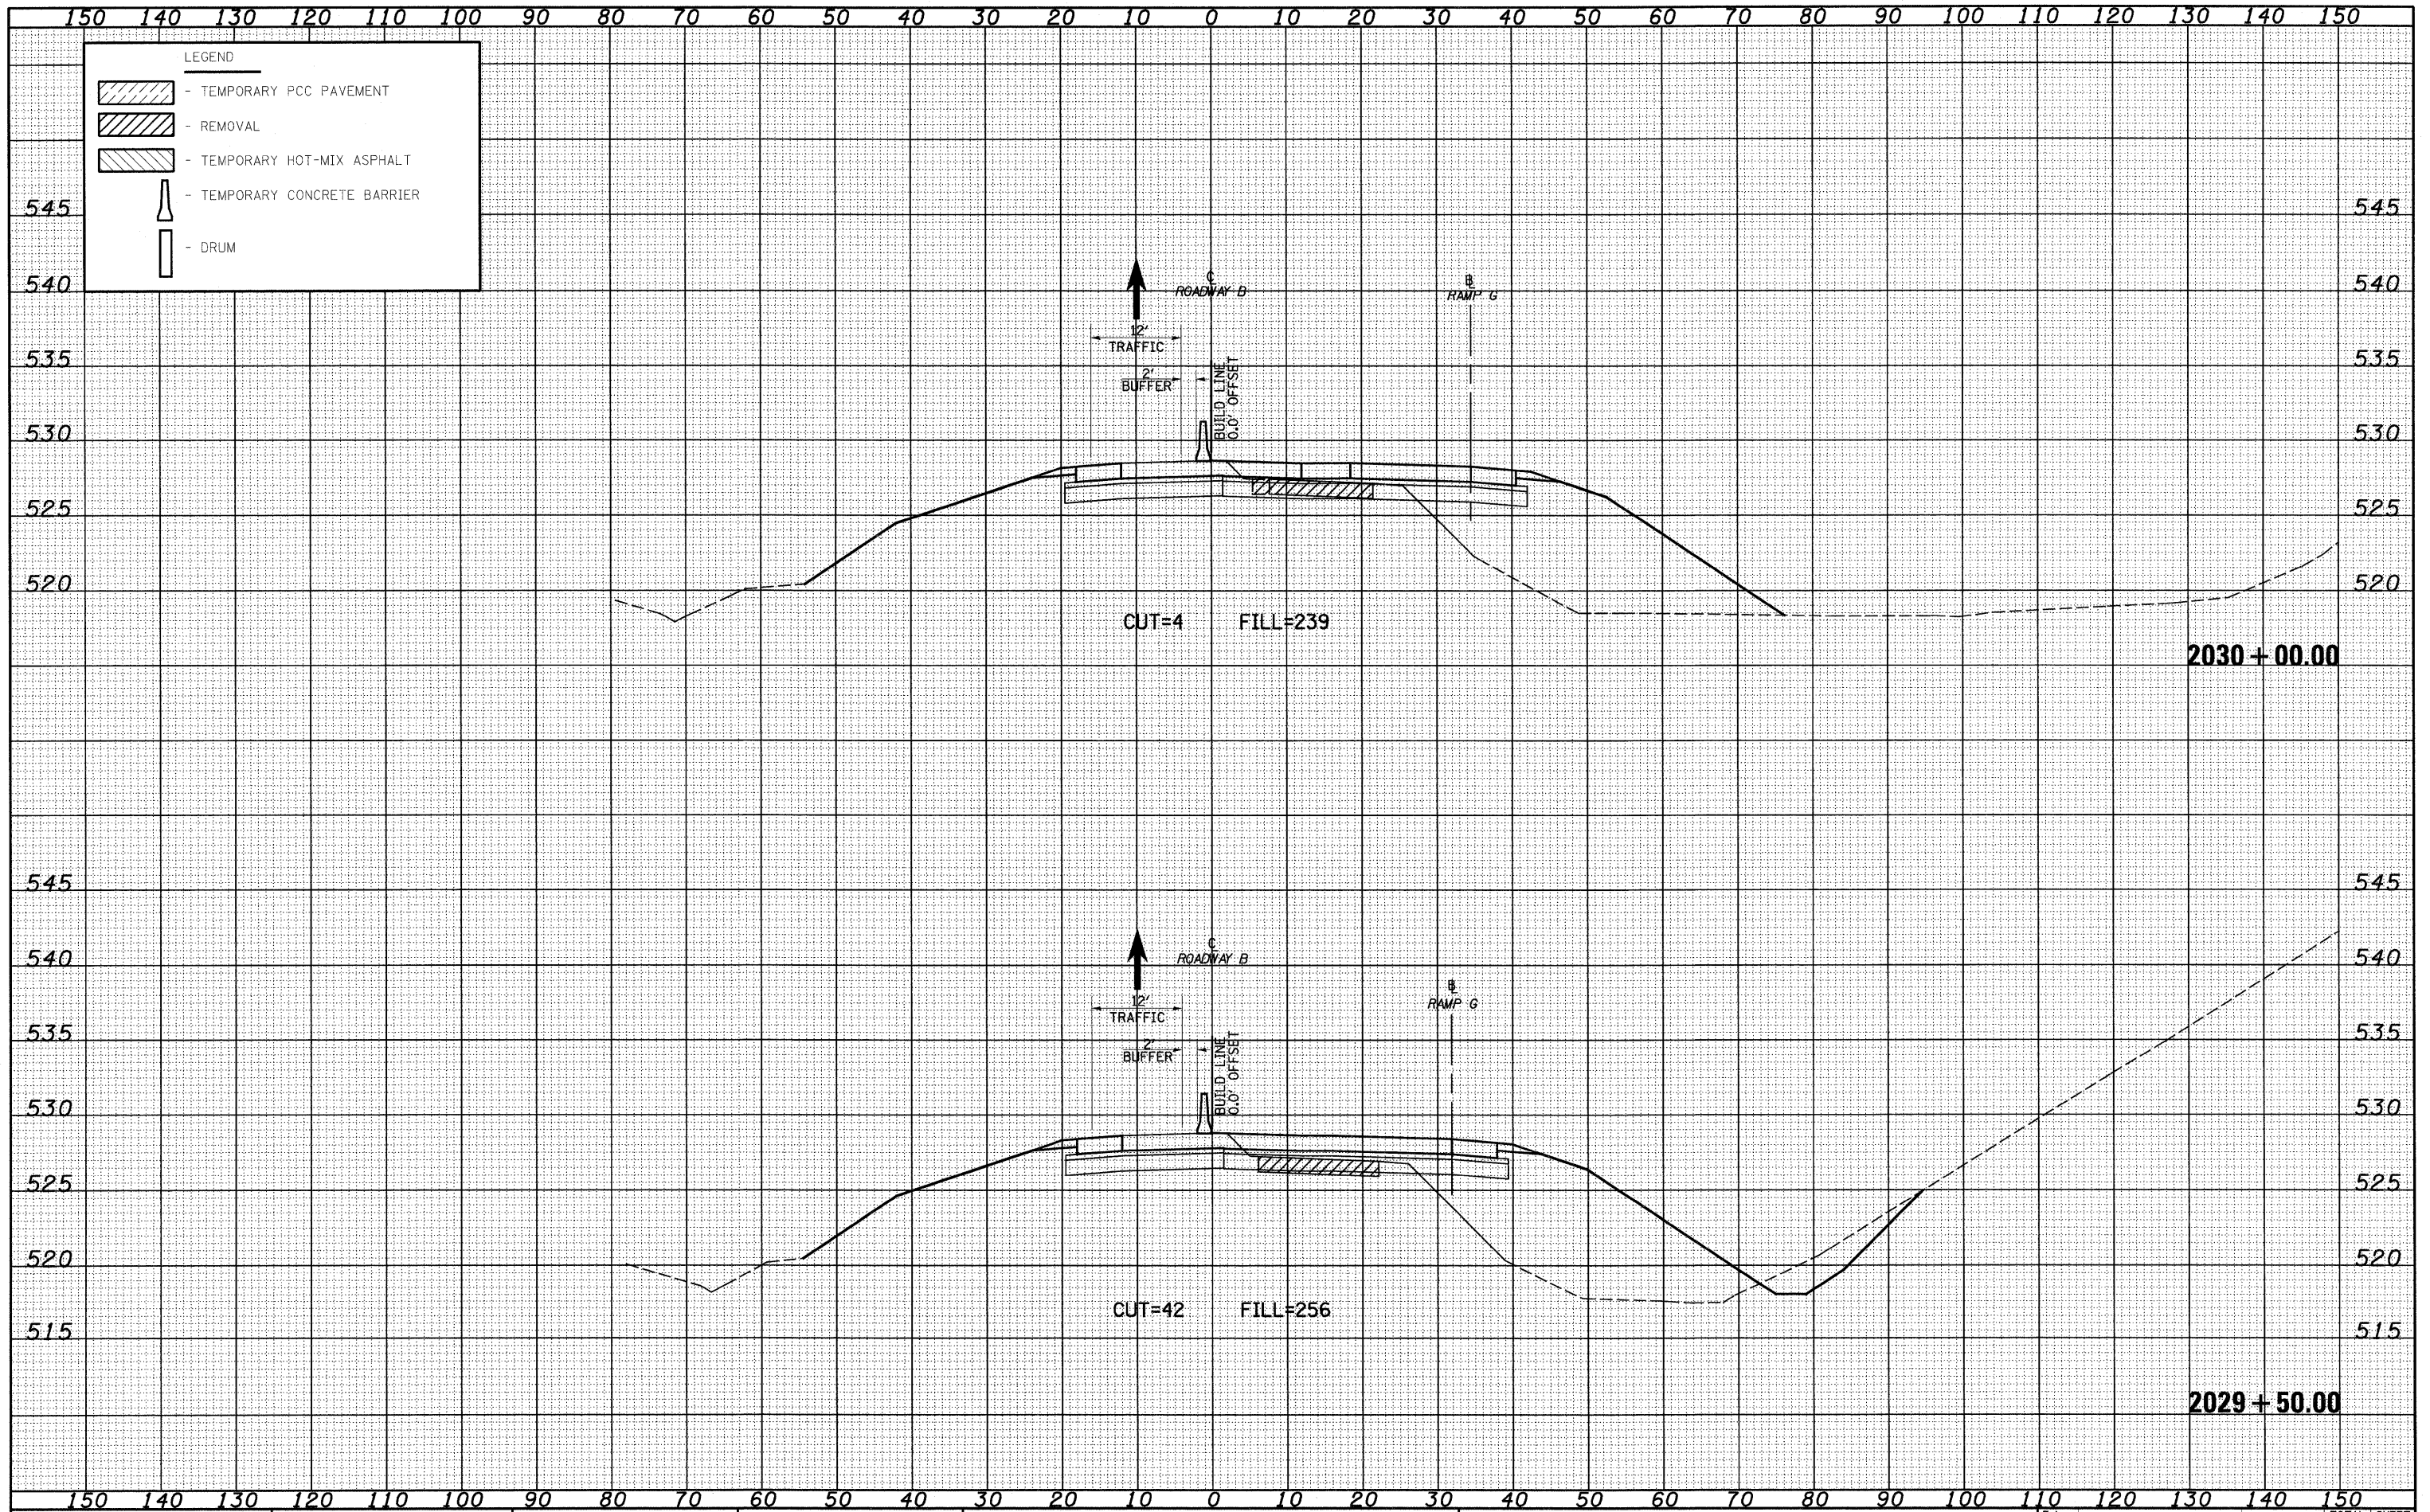

FILE NAME = S:\projects\03-0007-57-70\p15\15\Drawn\DR000158.dwg

USER NAME = linda
 PLOT SCALE = 20.0/2000' / IN.
 PLOT DATE = 2/11/2008

DESIGNED - JWS
 DRAWN - LEC
 CHECKED - BRM
 DATE - 2-25-08

REVISED -
 REVISED -
 REVISED -
 REVISED -

**STATE OF ILLINOIS
 DEPARTMENT OF TRANSPORTATION**

MAINTENANCE OF TRAFFIC SOUTH TRI LEVEL - ROADWAY B (STAGE 1B)
 SCALE: 1"=10'
 SHEET NO. 5 OF 14 SHEETS
 STA. 2029+50.00 TO STA. 2030+00.00

F.A. RTE.	SECTION	COUNTY	TOTAL SHEETS	SHEET NO.
57/70	(25-3)R	EFFINGHAM	1416	923
FED. ROAD DIST. NO.			ILLINOIS FED. AID PROJECT	
CONTRACT NO. 74296				