


DATE	
BY	
SURVEYED	
PLANNED	
TEMPLATE	
AREAS CHECKED	
NO.	

DATE	
BY	
SURVEYED	
PLANNED	
TEMPLATE	
AREAS CHECKED	
NO.	

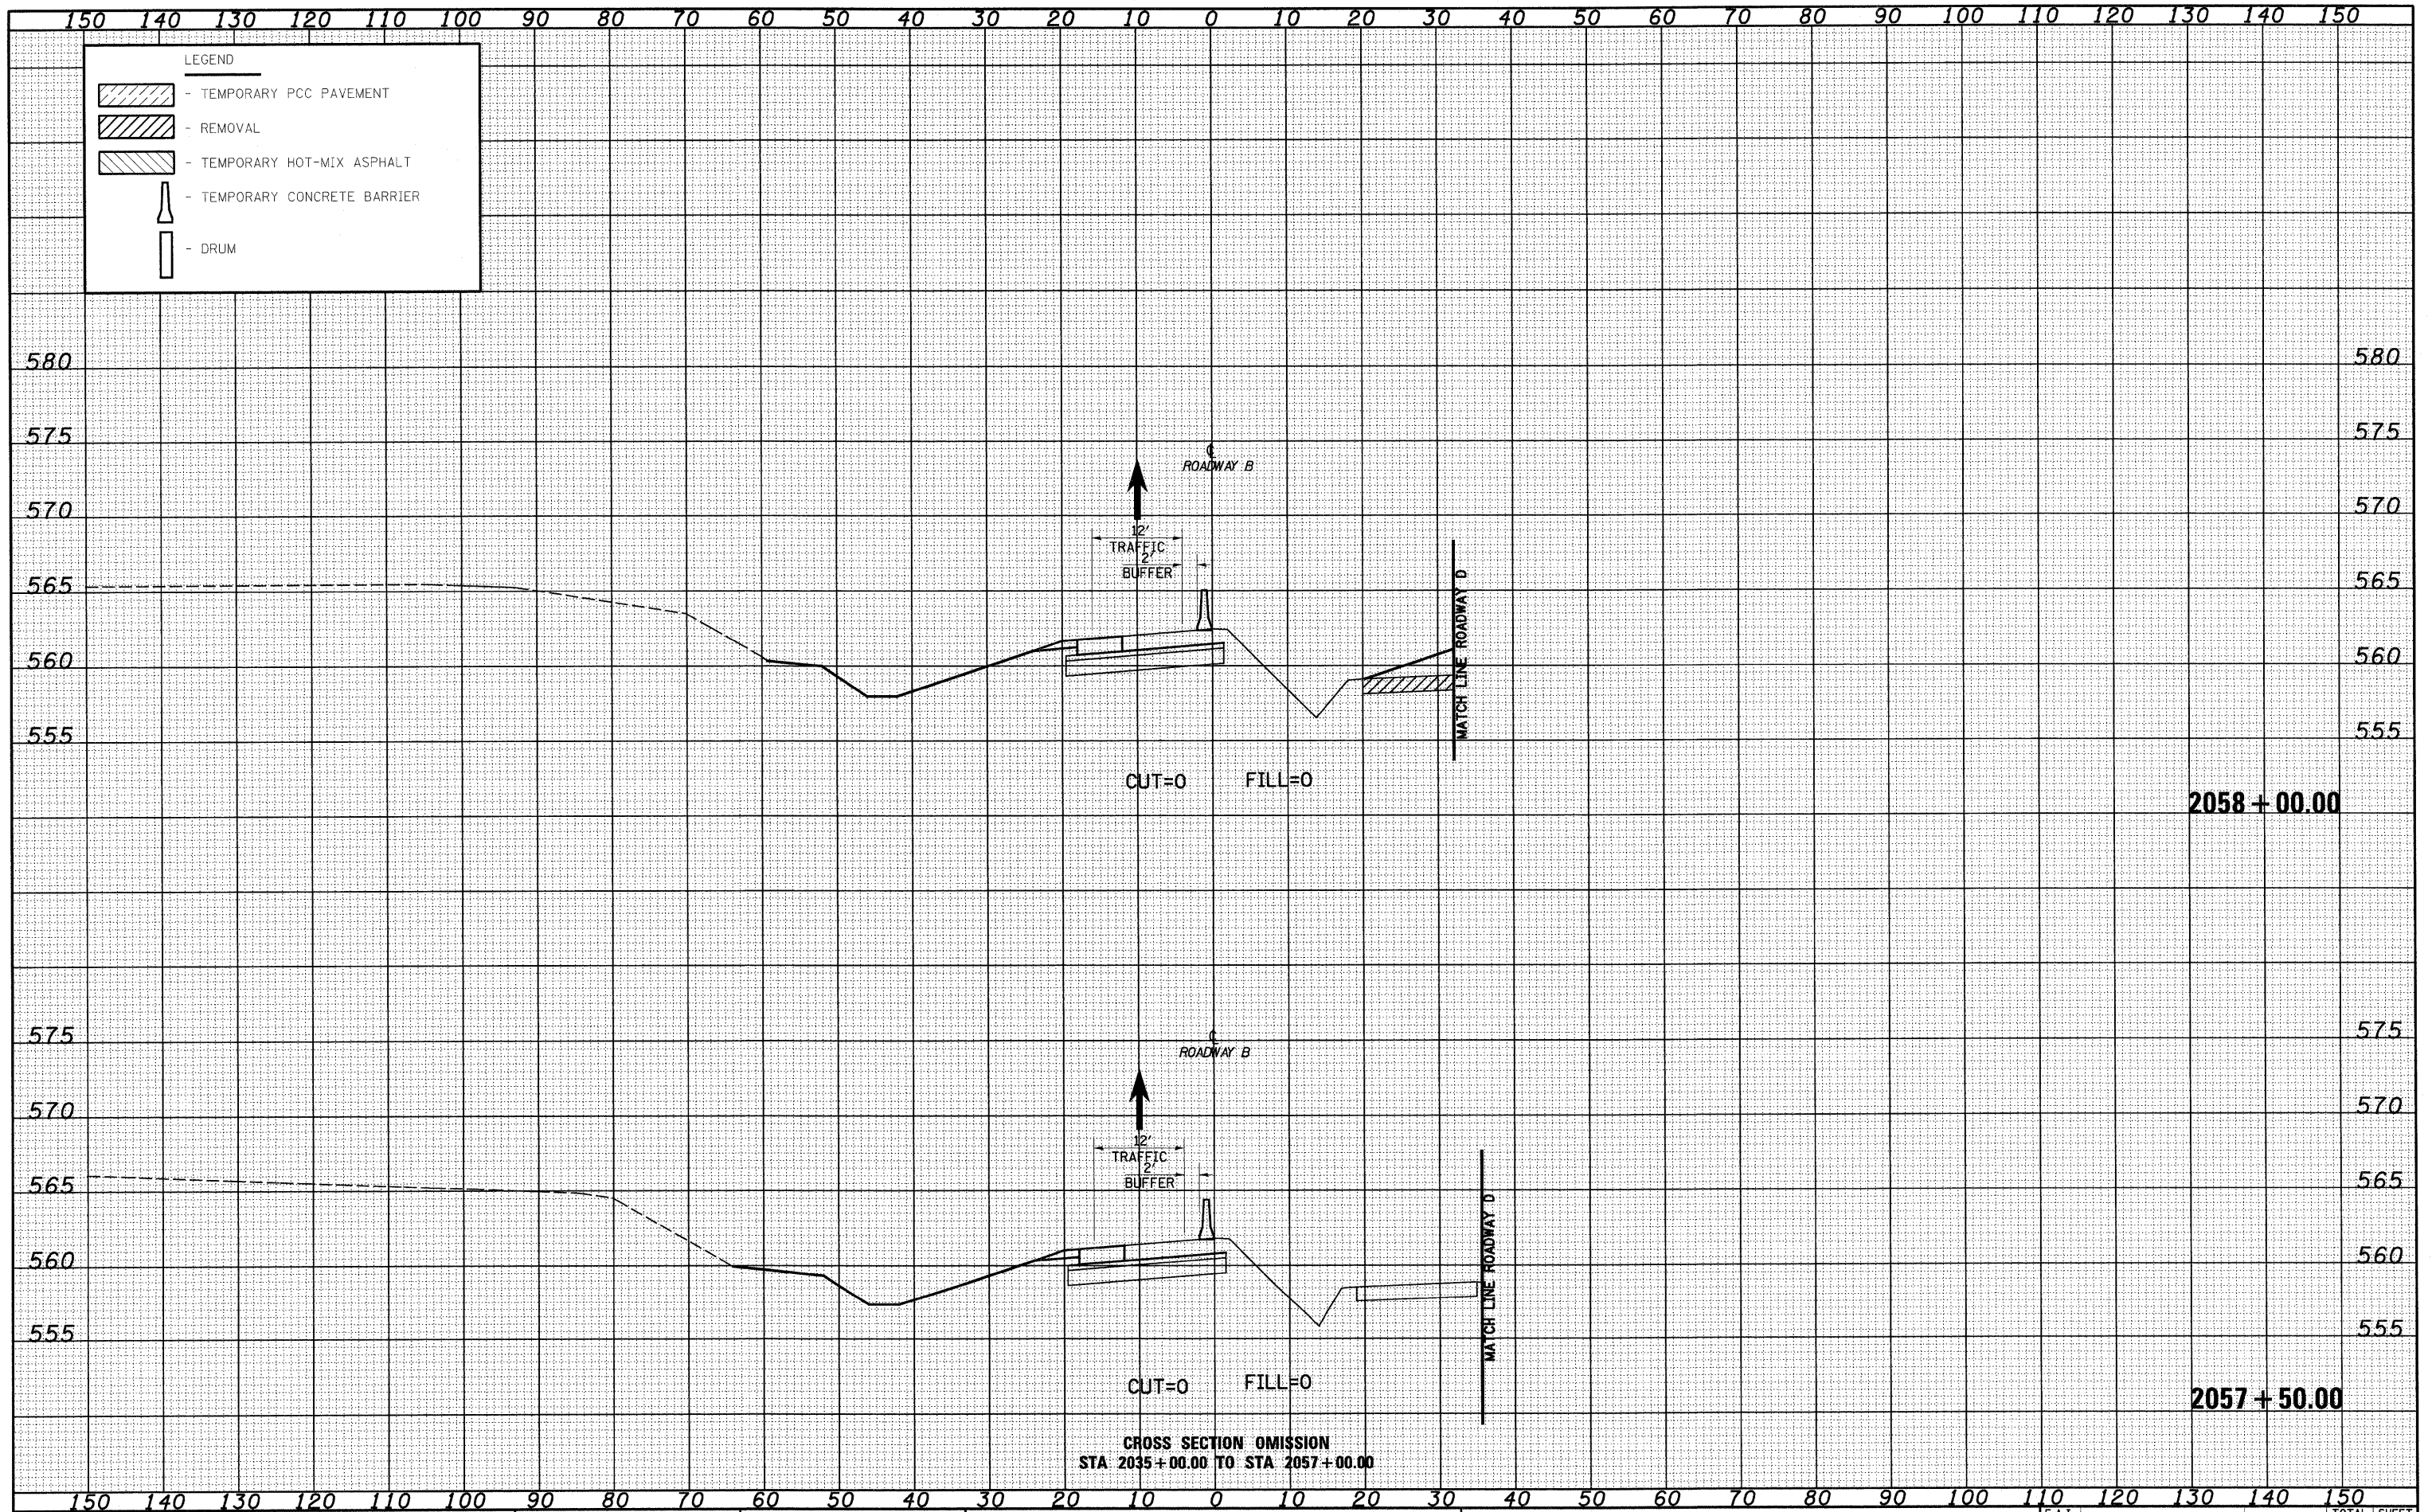

FILE NAME = S:\Projects\183-8807-37-70\fig15 Tri\Avalh.L7856207 58.dwg  
 USER NAME = l1rds

DESIGNED - JWS  
 DRAWN - LEC  
 CHECKED - BRM  
 DATE - 2-25-08

REVISIONS  
 REVISED -  
 REVISED -  
 REVISED -  
 REVISED -

STATE OF ILLINOIS  
 DEPARTMENT OF TRANSPORTATION

MAINTENANCE OF TRAFFIC SOUTH TRI LEVEL - ROADWAY B (STAGE 1B)  
 SCALE: 1"=10'  
 SHEET NO. 10 OF 14 SHEETS  
 STA. 2057+50.00 TO STA. 2058+00.00

F.A.I. RTE. 57/70  
 SECTION (25-3)R  
 COUNTY EFFINGHAM  
 TOTAL SHEETS 1416  
 SHEET NO. 928  
 CONTRACT NO. 74296  
 FED. ROAD DIST. NO. ILLINOIS FED. AID PROJECT