


| | |
|--------------|--|
| DATE | |
| BY | |
| FINAL SURVEY | |
| PLANNING | |
| DESIGN | |
| CONSTRUCTION | |
| OPERATION | |
| NO. _____ | |

| | |
|-----------------|--|
| DATE | |
| BY | |
| ORIGINAL SURVEY | |
| PLANNING | |
| DESIGN | |
| CONSTRUCTION | |
| OPERATION | |
| NO. _____ | |

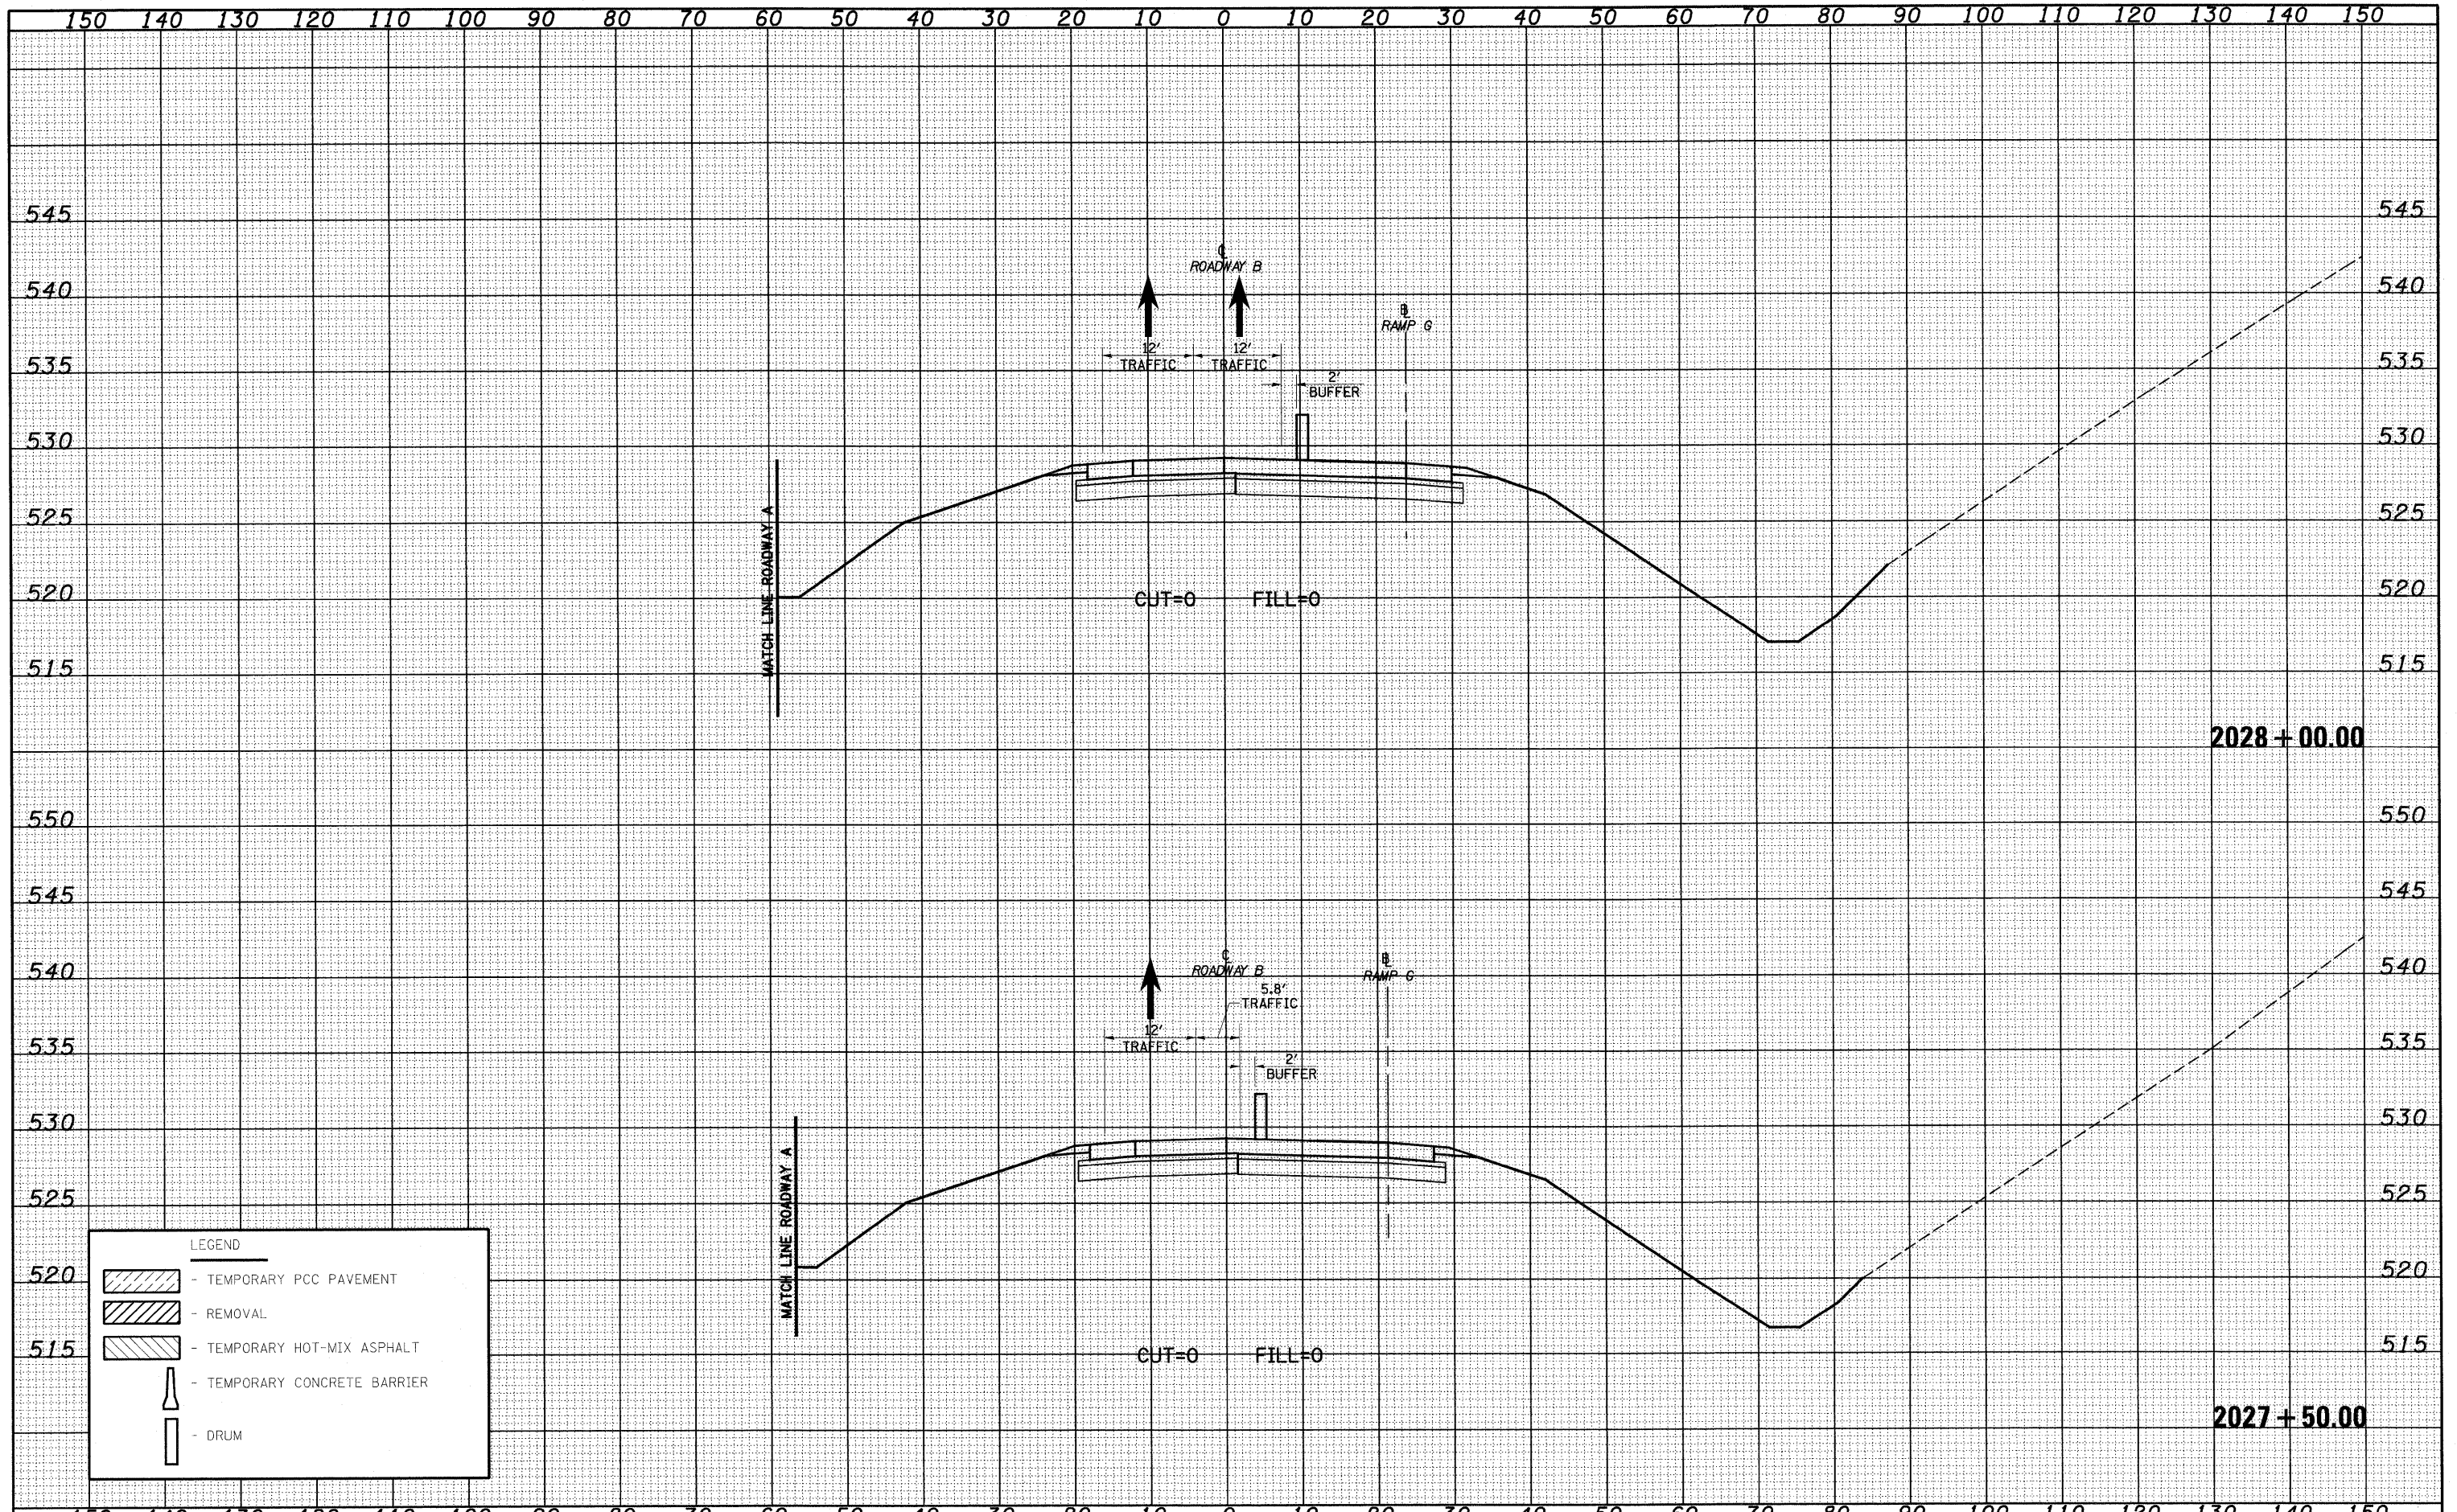

| LEGEND | |
|--------|------------------------------|
| | - TEMPORARY PCC PAVEMENT |
| | - REMOVAL |
| | - TEMPORARY HOT-MIX ASPHALT |
| | - TEMPORARY CONCRETE BARRIER |
| | - DRUM |