


DATE	
BY	
SURVEYED	
NOTED	
TEMP. DATE	
AREAS CHECKED	
NO.	

DATE	
BY	
SURVEYED	
NOTED	
TEMP. DATE	
AREAS CHECKED	
NO.	

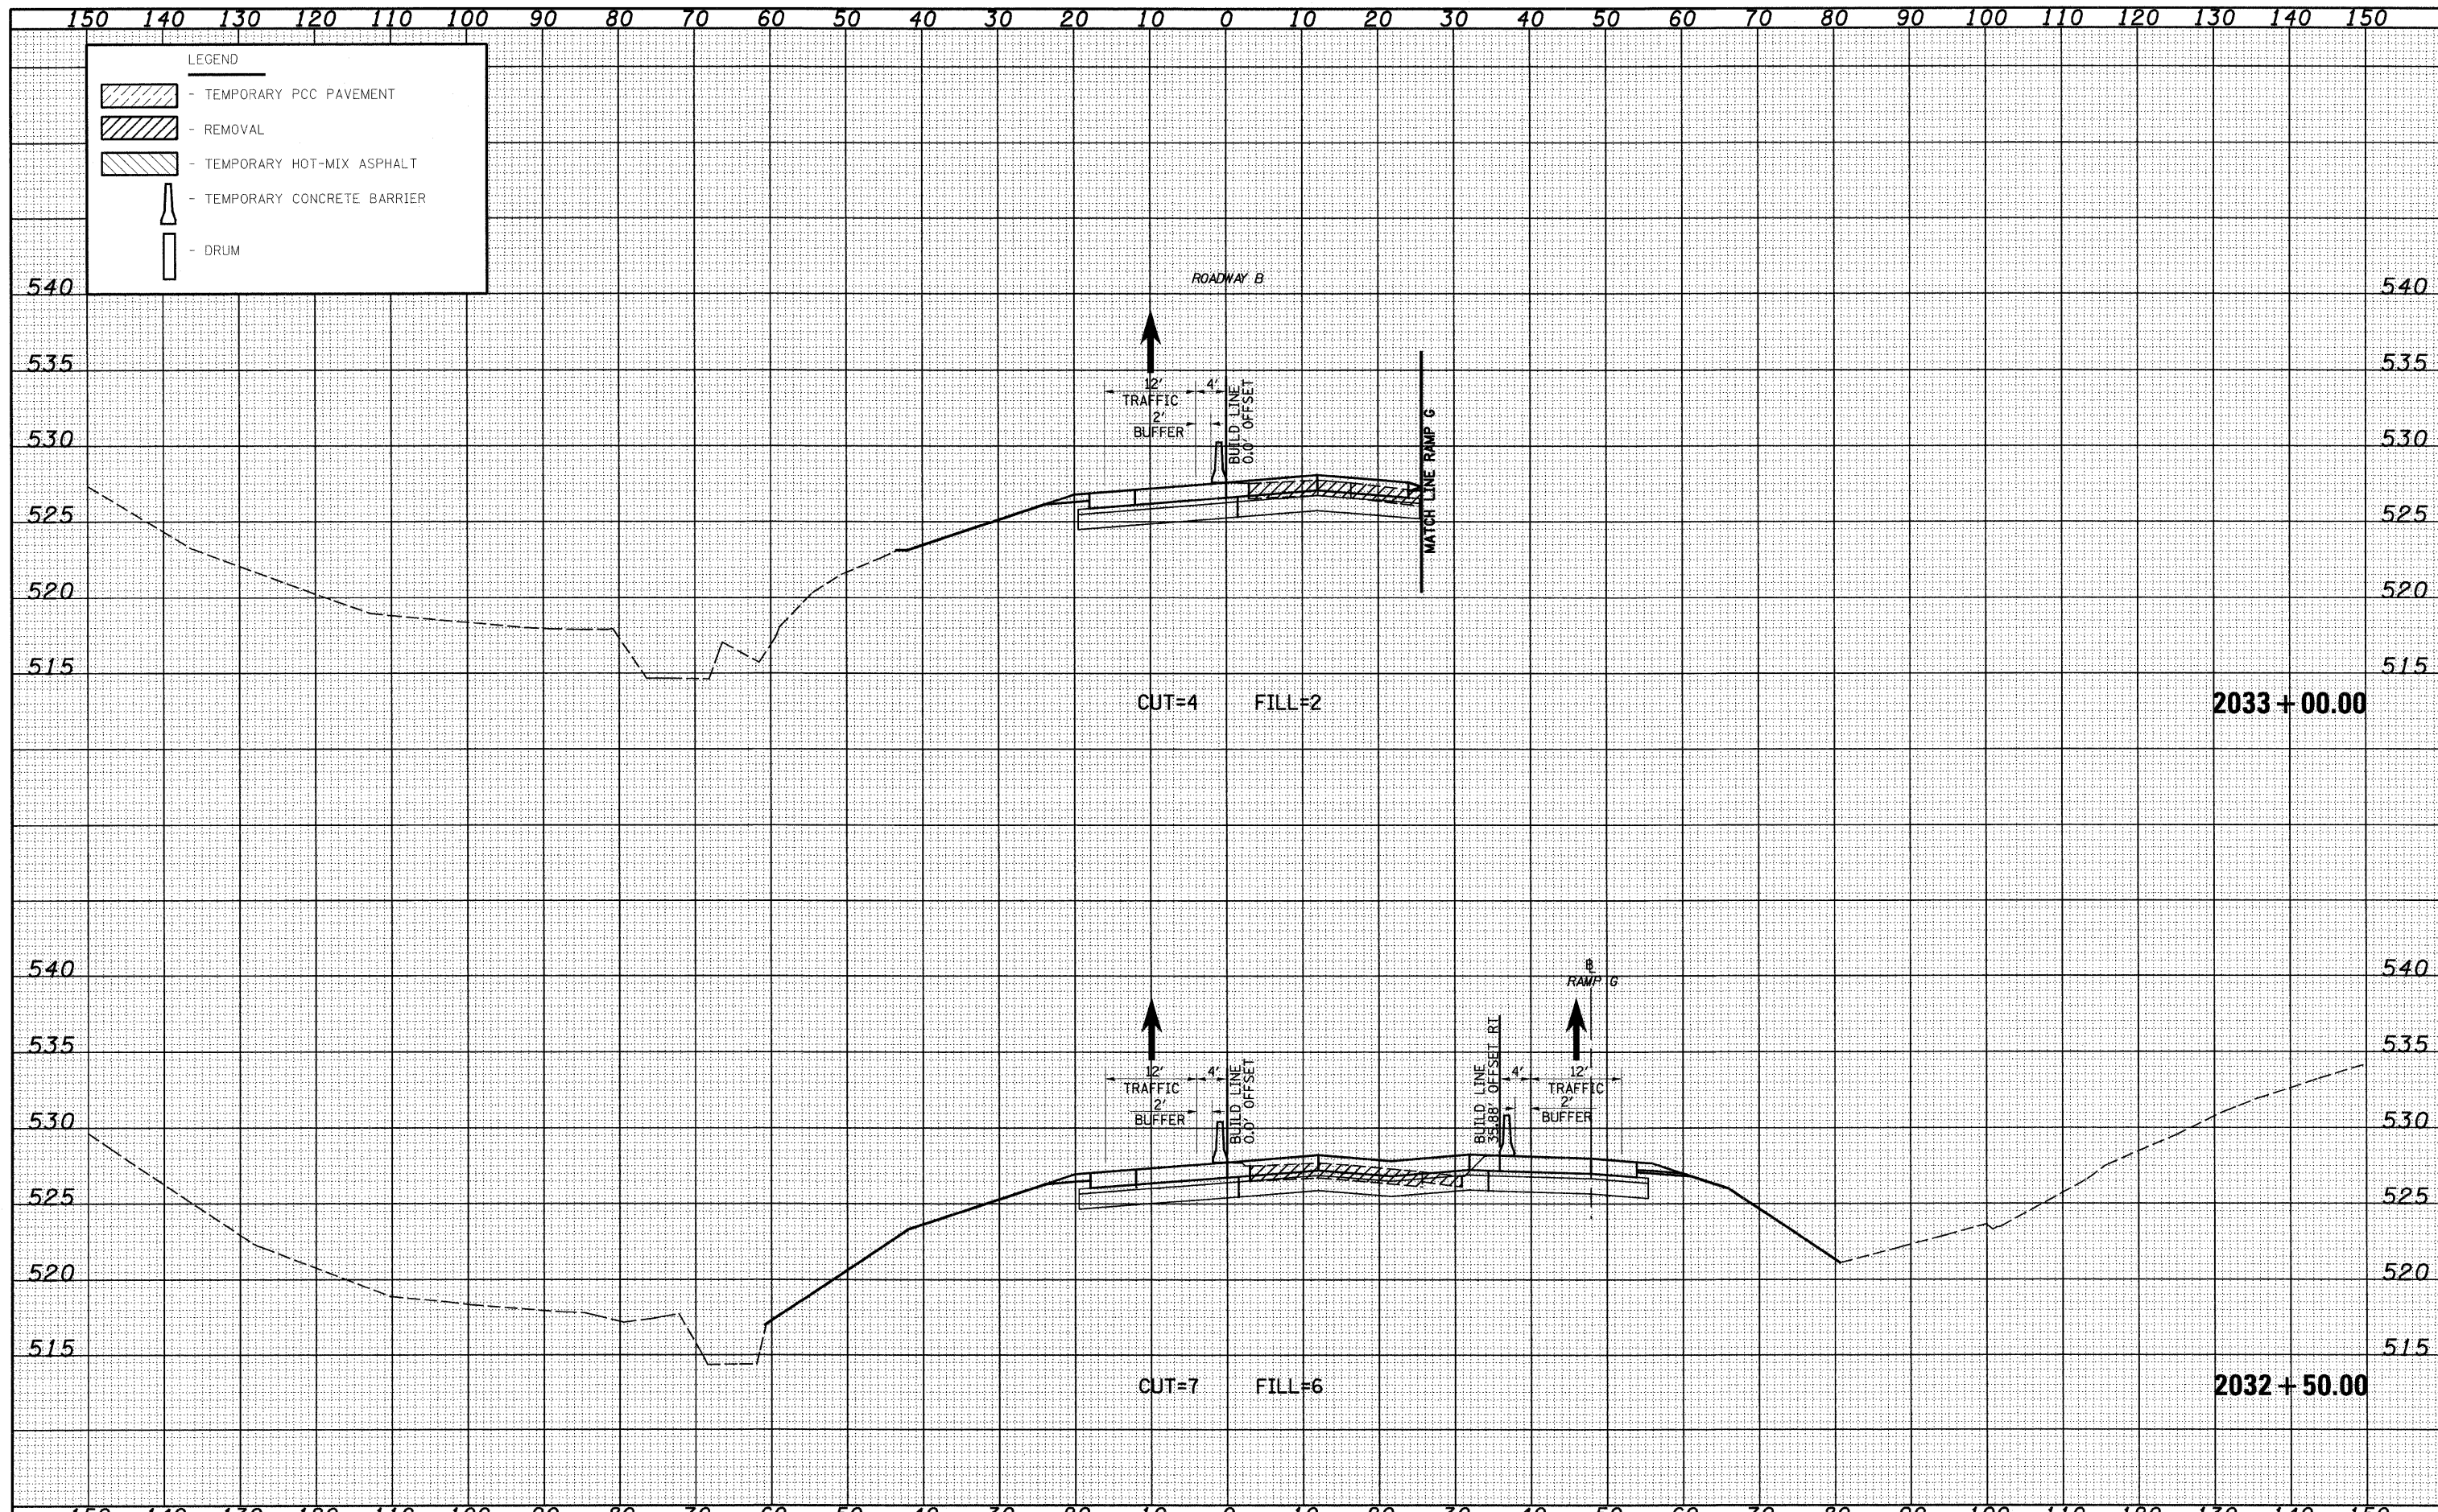

FILE NAME =	USER NAME = linda	DESIGNED - JWS	REVISED -	<b>STATE OF ILLINOIS</b> <b>DEPARTMENT OF TRANSPORTATION</b>	<b>MAINTENANCE OF TRAFFIC SOUTH TRI LEVEL - ROADWAY B (STAGE 2)</b> SCALE: 1"=10'    SHEET NO. 15 OF 59 SHEETS    STA. 2032+50.00 TO STA. 2033+00.00	F.A. RTE.	SECTION	COUNTY	TOTAL SHEETS	SHEET NO.	
SAProject\103-0002-51-70.dwg\15.TriLevel.DWG\2010-02.dwg	PLOT SCALE = 20.00000' / IN.	DRAWN - LEC	REVISED -			57/70	(25-3)R	EFFINGHAM	1416	947	
PLOT DATE = 2/9/2010	DATE - 2-25-08	CHECKED - BRM	REVISED -			CONTRACT NO. 74296					
		DATE - 2-25-08	REVISED -			FED. ROAD DIST. NO.    ILLINOIS FED. AID PROJECT					