


DATE	
BY	
SURVEYED	
PLOTTED	
NOTE BOOK	
AREAS CHECKED	
NO.	

DATE	
BY	
SURVEYED	
PLOTTED	
NOTE BOOK	
AREAS CHECKED	
NO.	

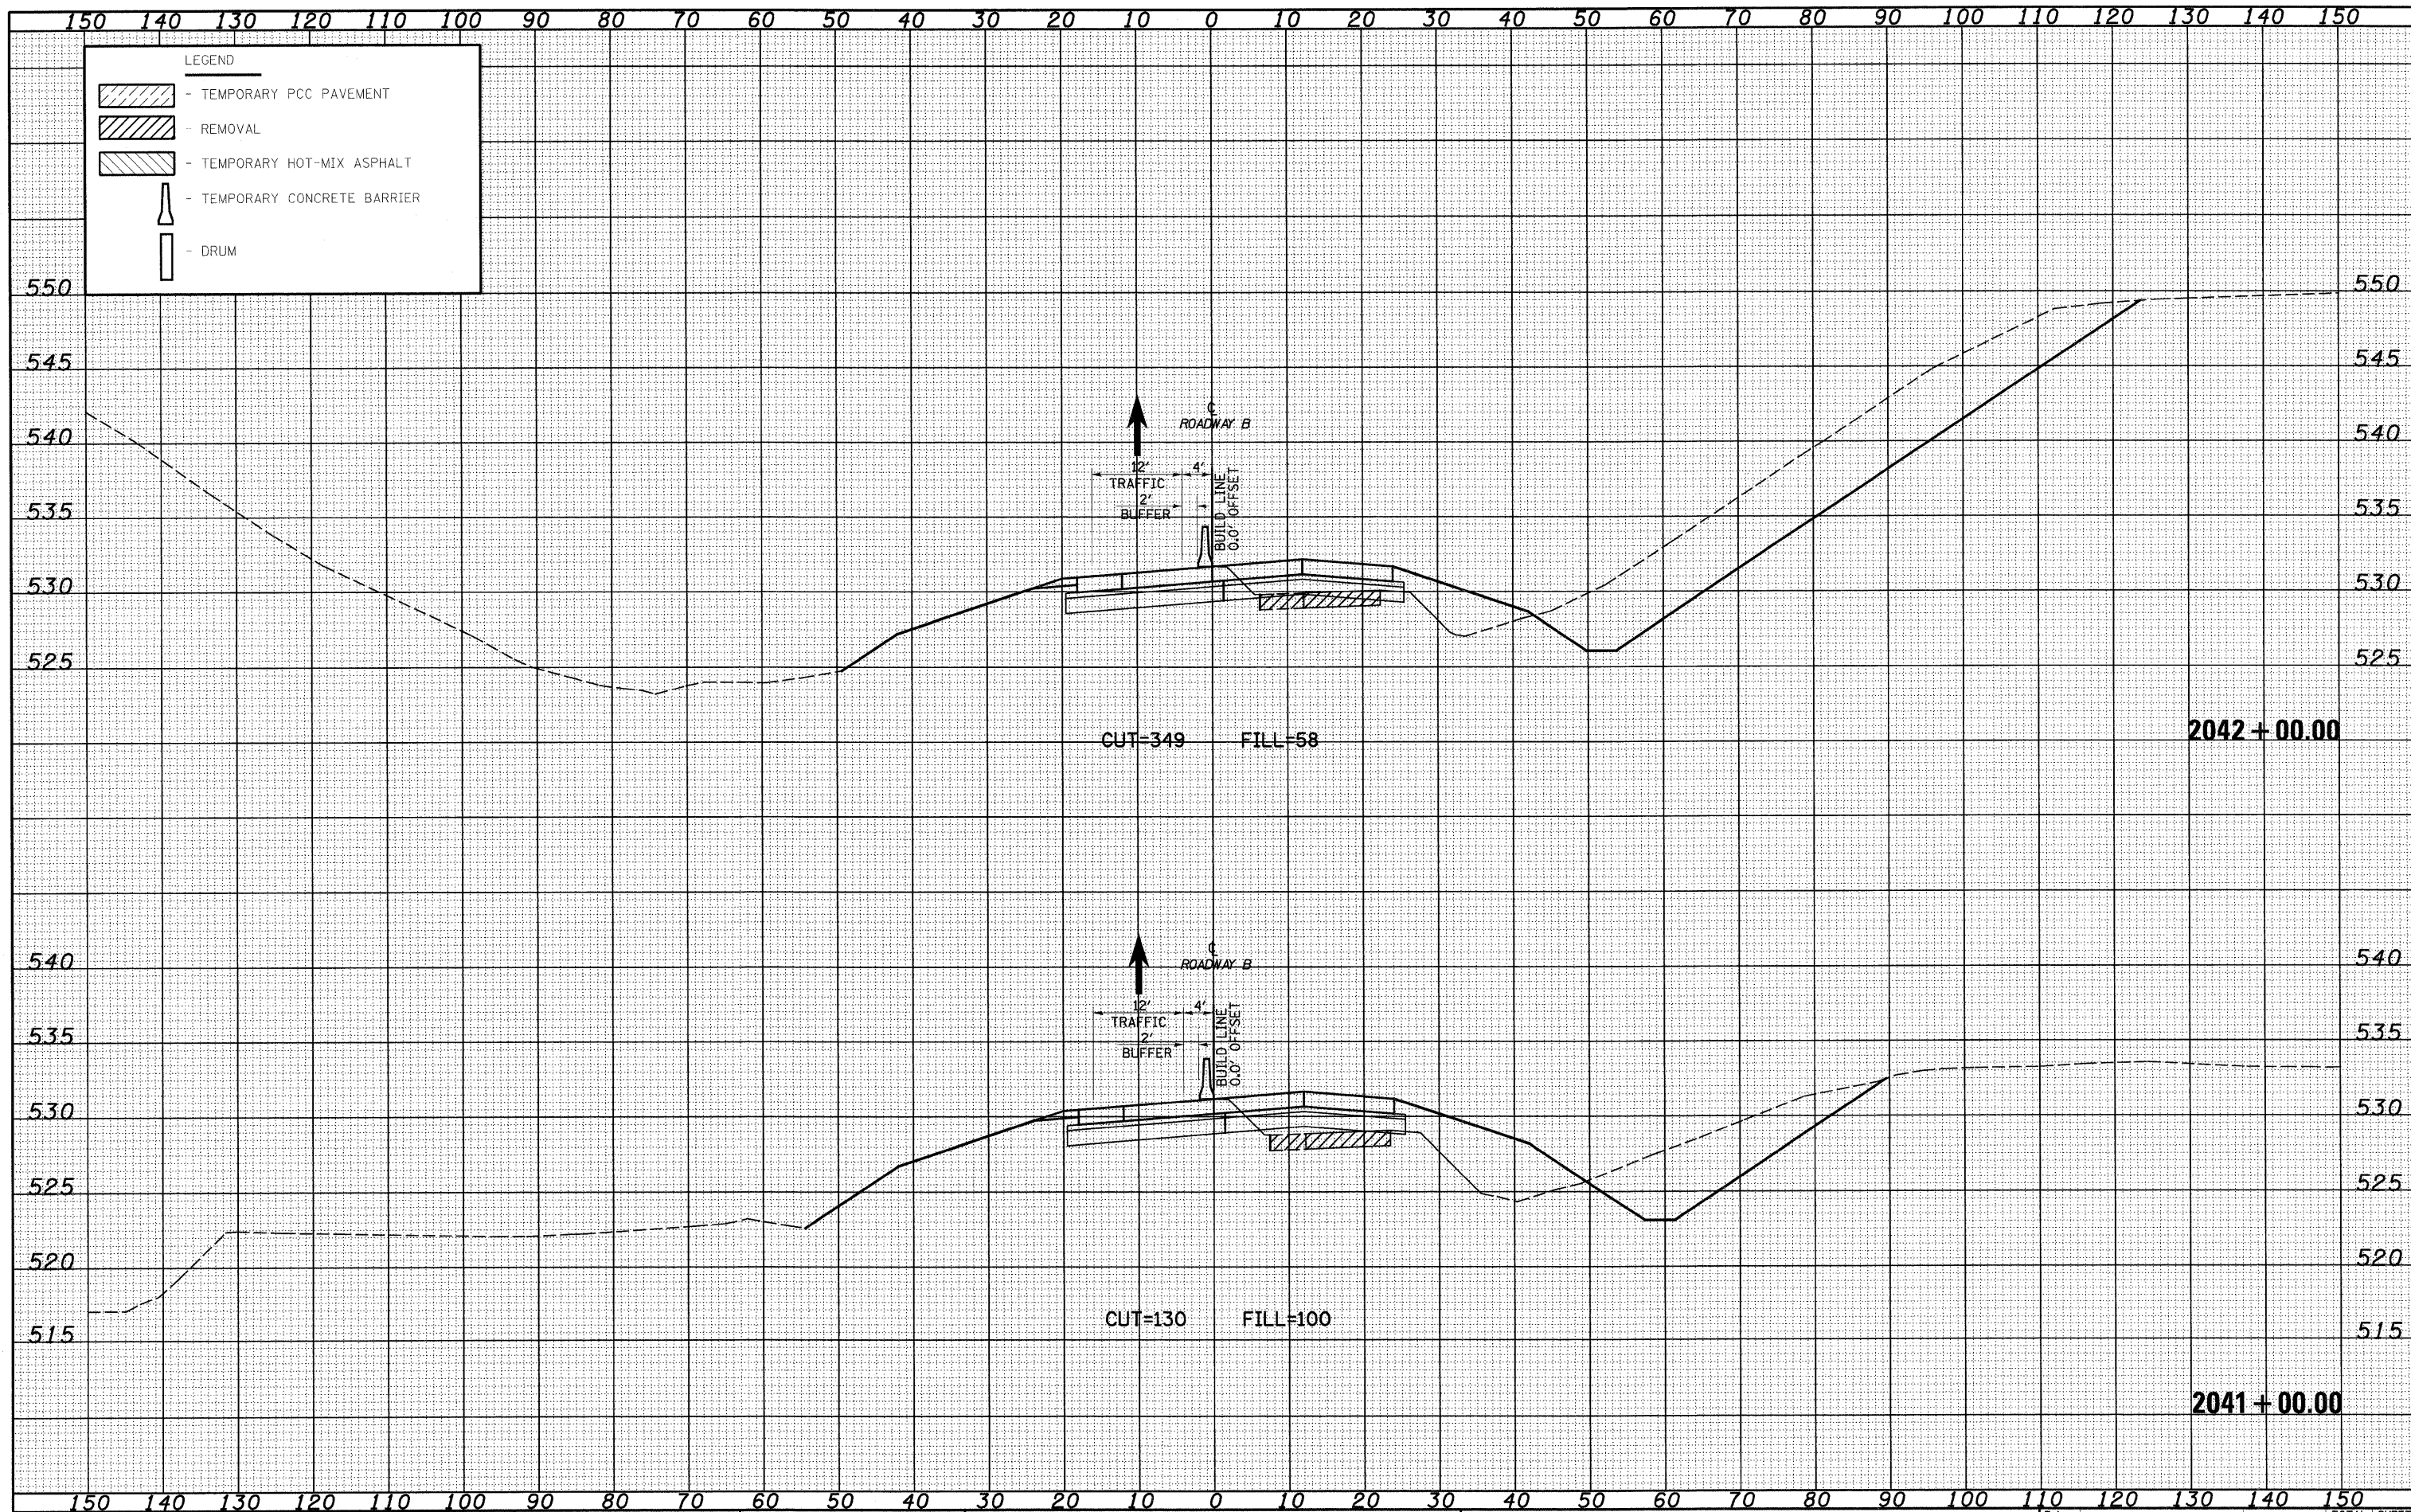

FILE NAME = S:\projects\02-007-37-70.dwg
 USER NAME = Linda
 DESIGNED - JWS
 DRAWN - LEC
 CHECKED - BRM
 DATE - 2-25-08

REVISIONS
 REVISED -
 REVISED -
 REVISED -
 REVISED -

STATE OF ILLINOIS
 DEPARTMENT OF TRANSPORTATION

MAINTENANCE OF TRAFFIC SOUTH TRI LEVEL - ROADWAY B (STAGE 2)
 SCALE: 1"=10'
 SHEET NO. 20 OF 59 SHEETS
 STA. 2041+00.00 TO STA. 2042+00.00

F.A. RTE.	SECTION	COUNTY	TOTAL SHEETS	SHEET NO.
57/70	(25-3)R	EFFINGHAM	1416	952
CONTRACT NO. 74296			ILLINOIS FED. AID PROJECT	

FED. ROAD DIST. NO. ILLINOIS FED. AID PROJECT