


DATE	
BY	
FINAL SURVEY	
PLANNED	
NOTED	
NO.	

DATE	
BY	
ORIGINAL SURVEY	
PLANNED	
NOTED	
NO.	

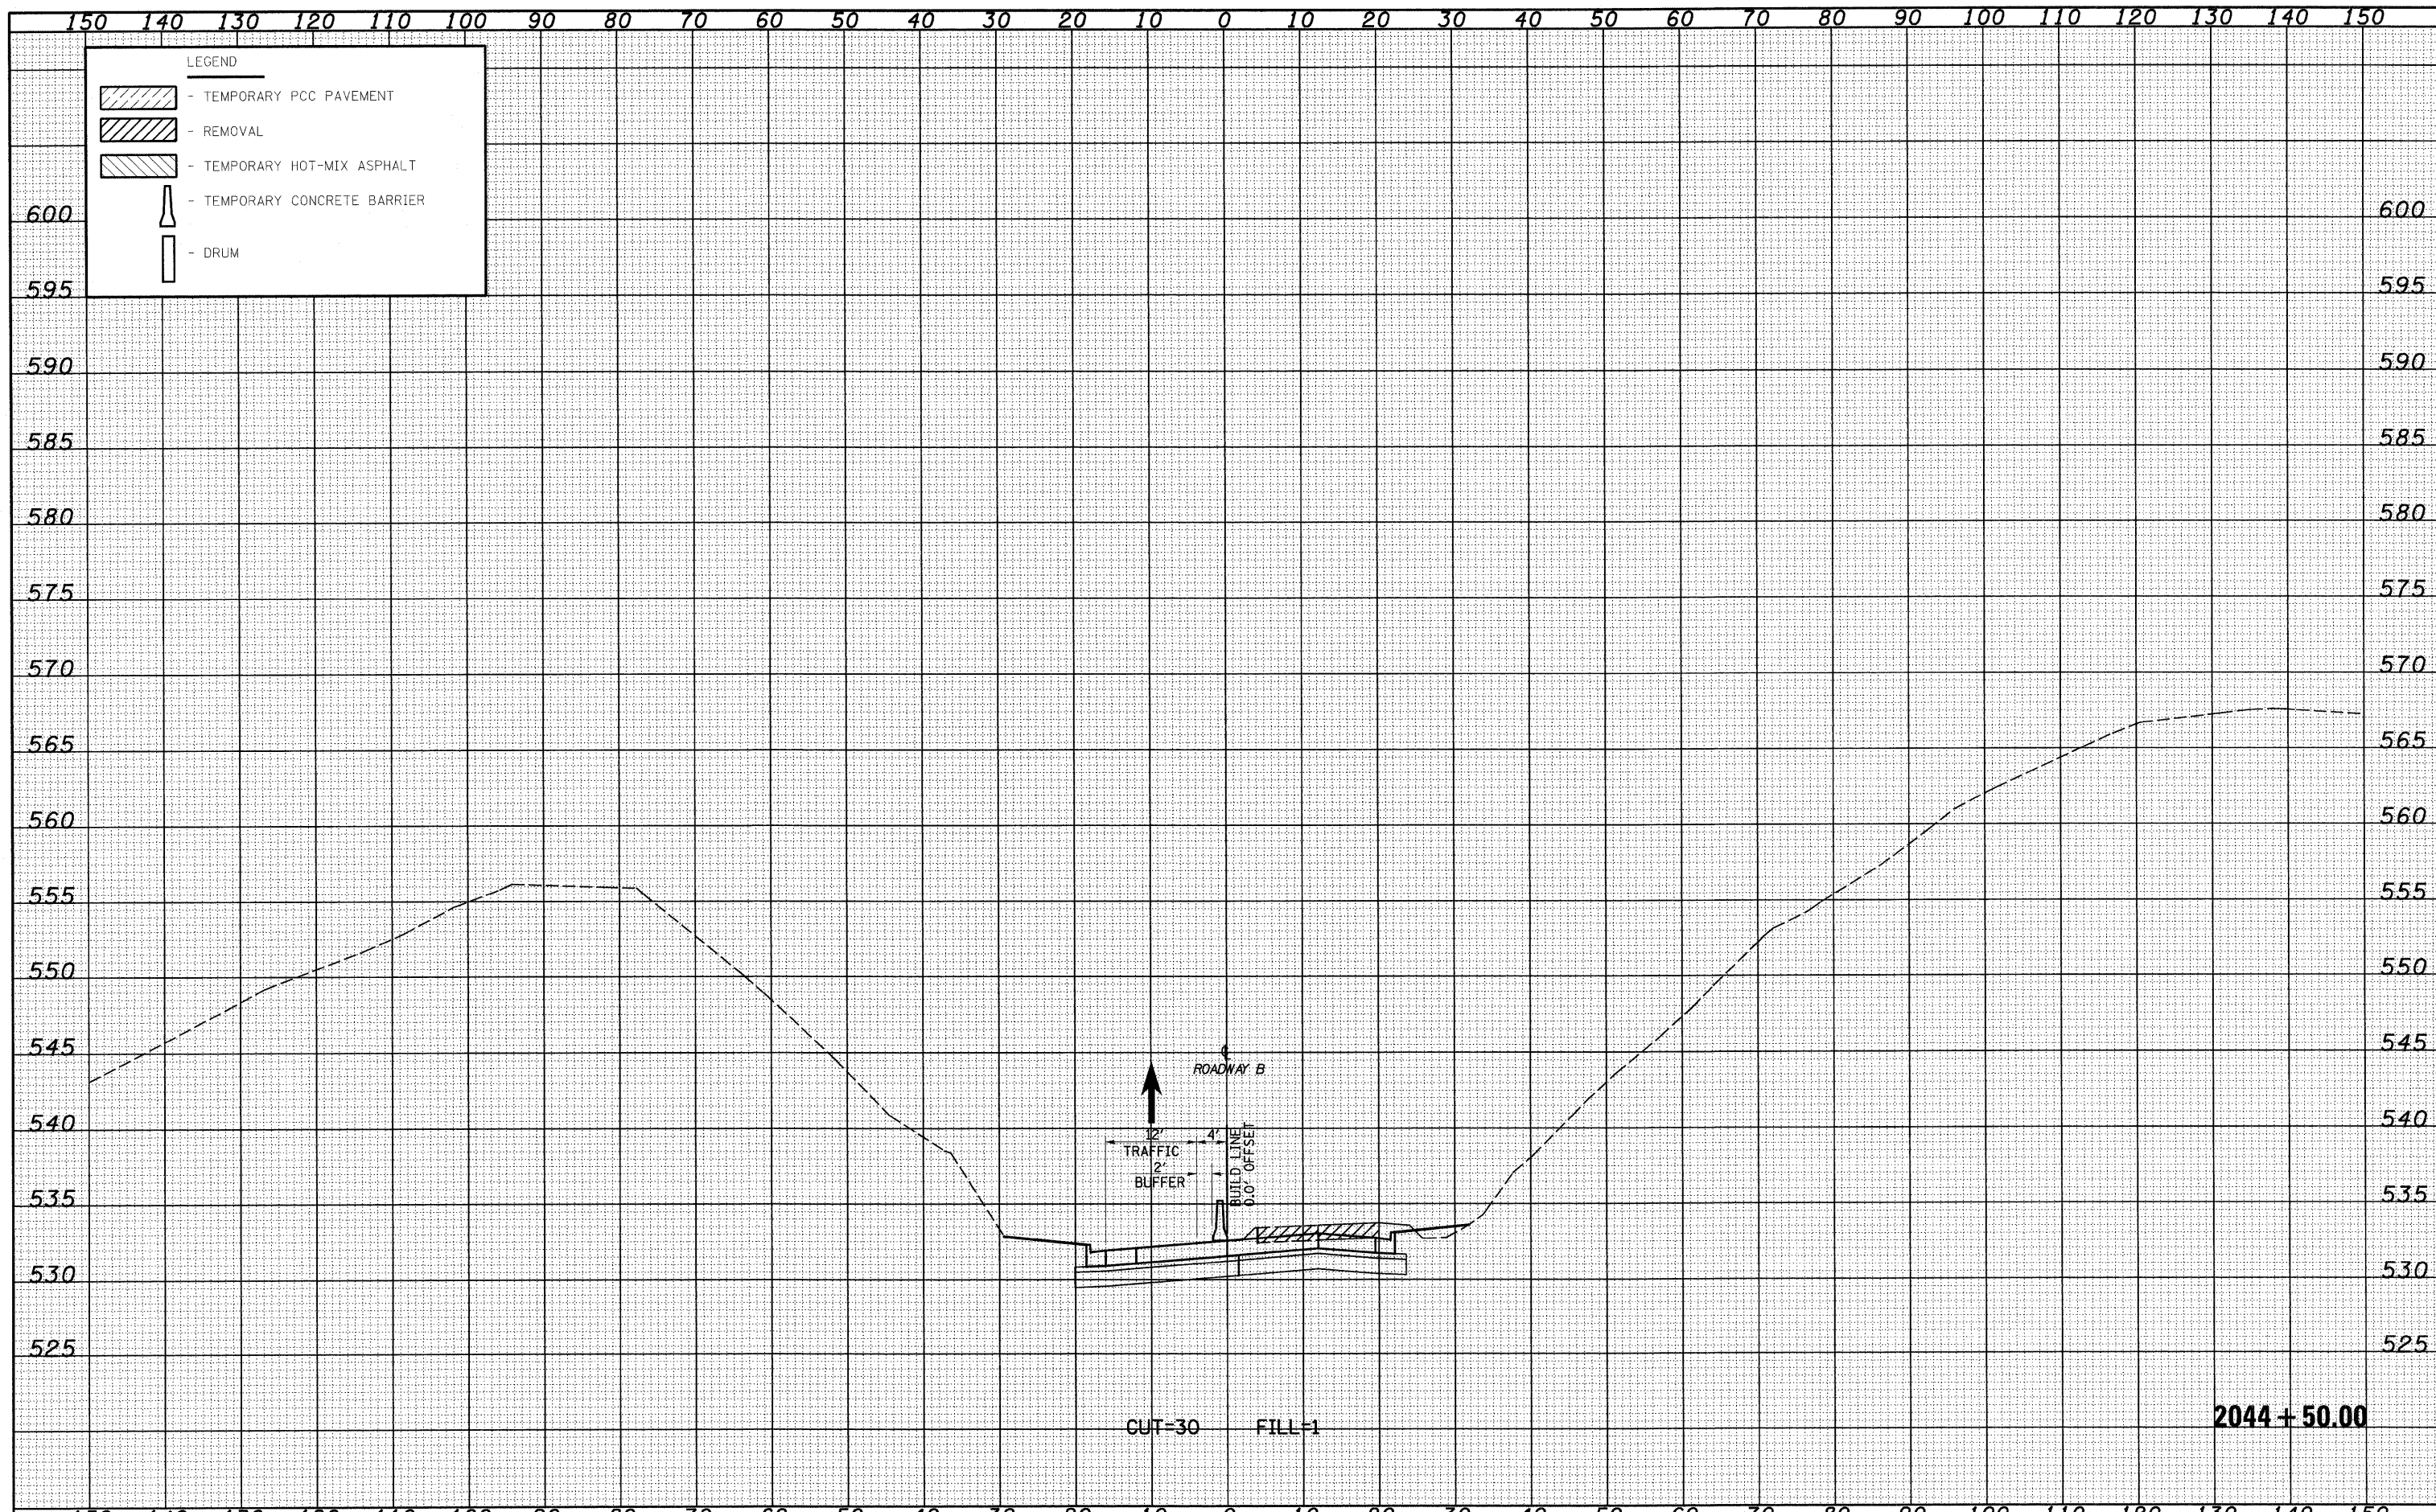

**LEGEND**

- TEMPORARY PCC PAVEMENT
- REMOVAL
- TEMPORARY HOT-MIX ASPHALT
- TEMPORARY CONCRETE BARRIER
- DRUM