


DATE	
BY	
FINAL SURVEY	
SURVEY	
PLATE	
NOTE BOOK	
TEMP. AREAS CHECKED	

DATE	
BY	
ORIGINAL SURVEY	
SURVEY	
PLATE	
NOTE BOOK	
TEMP. AREAS CHECKED	

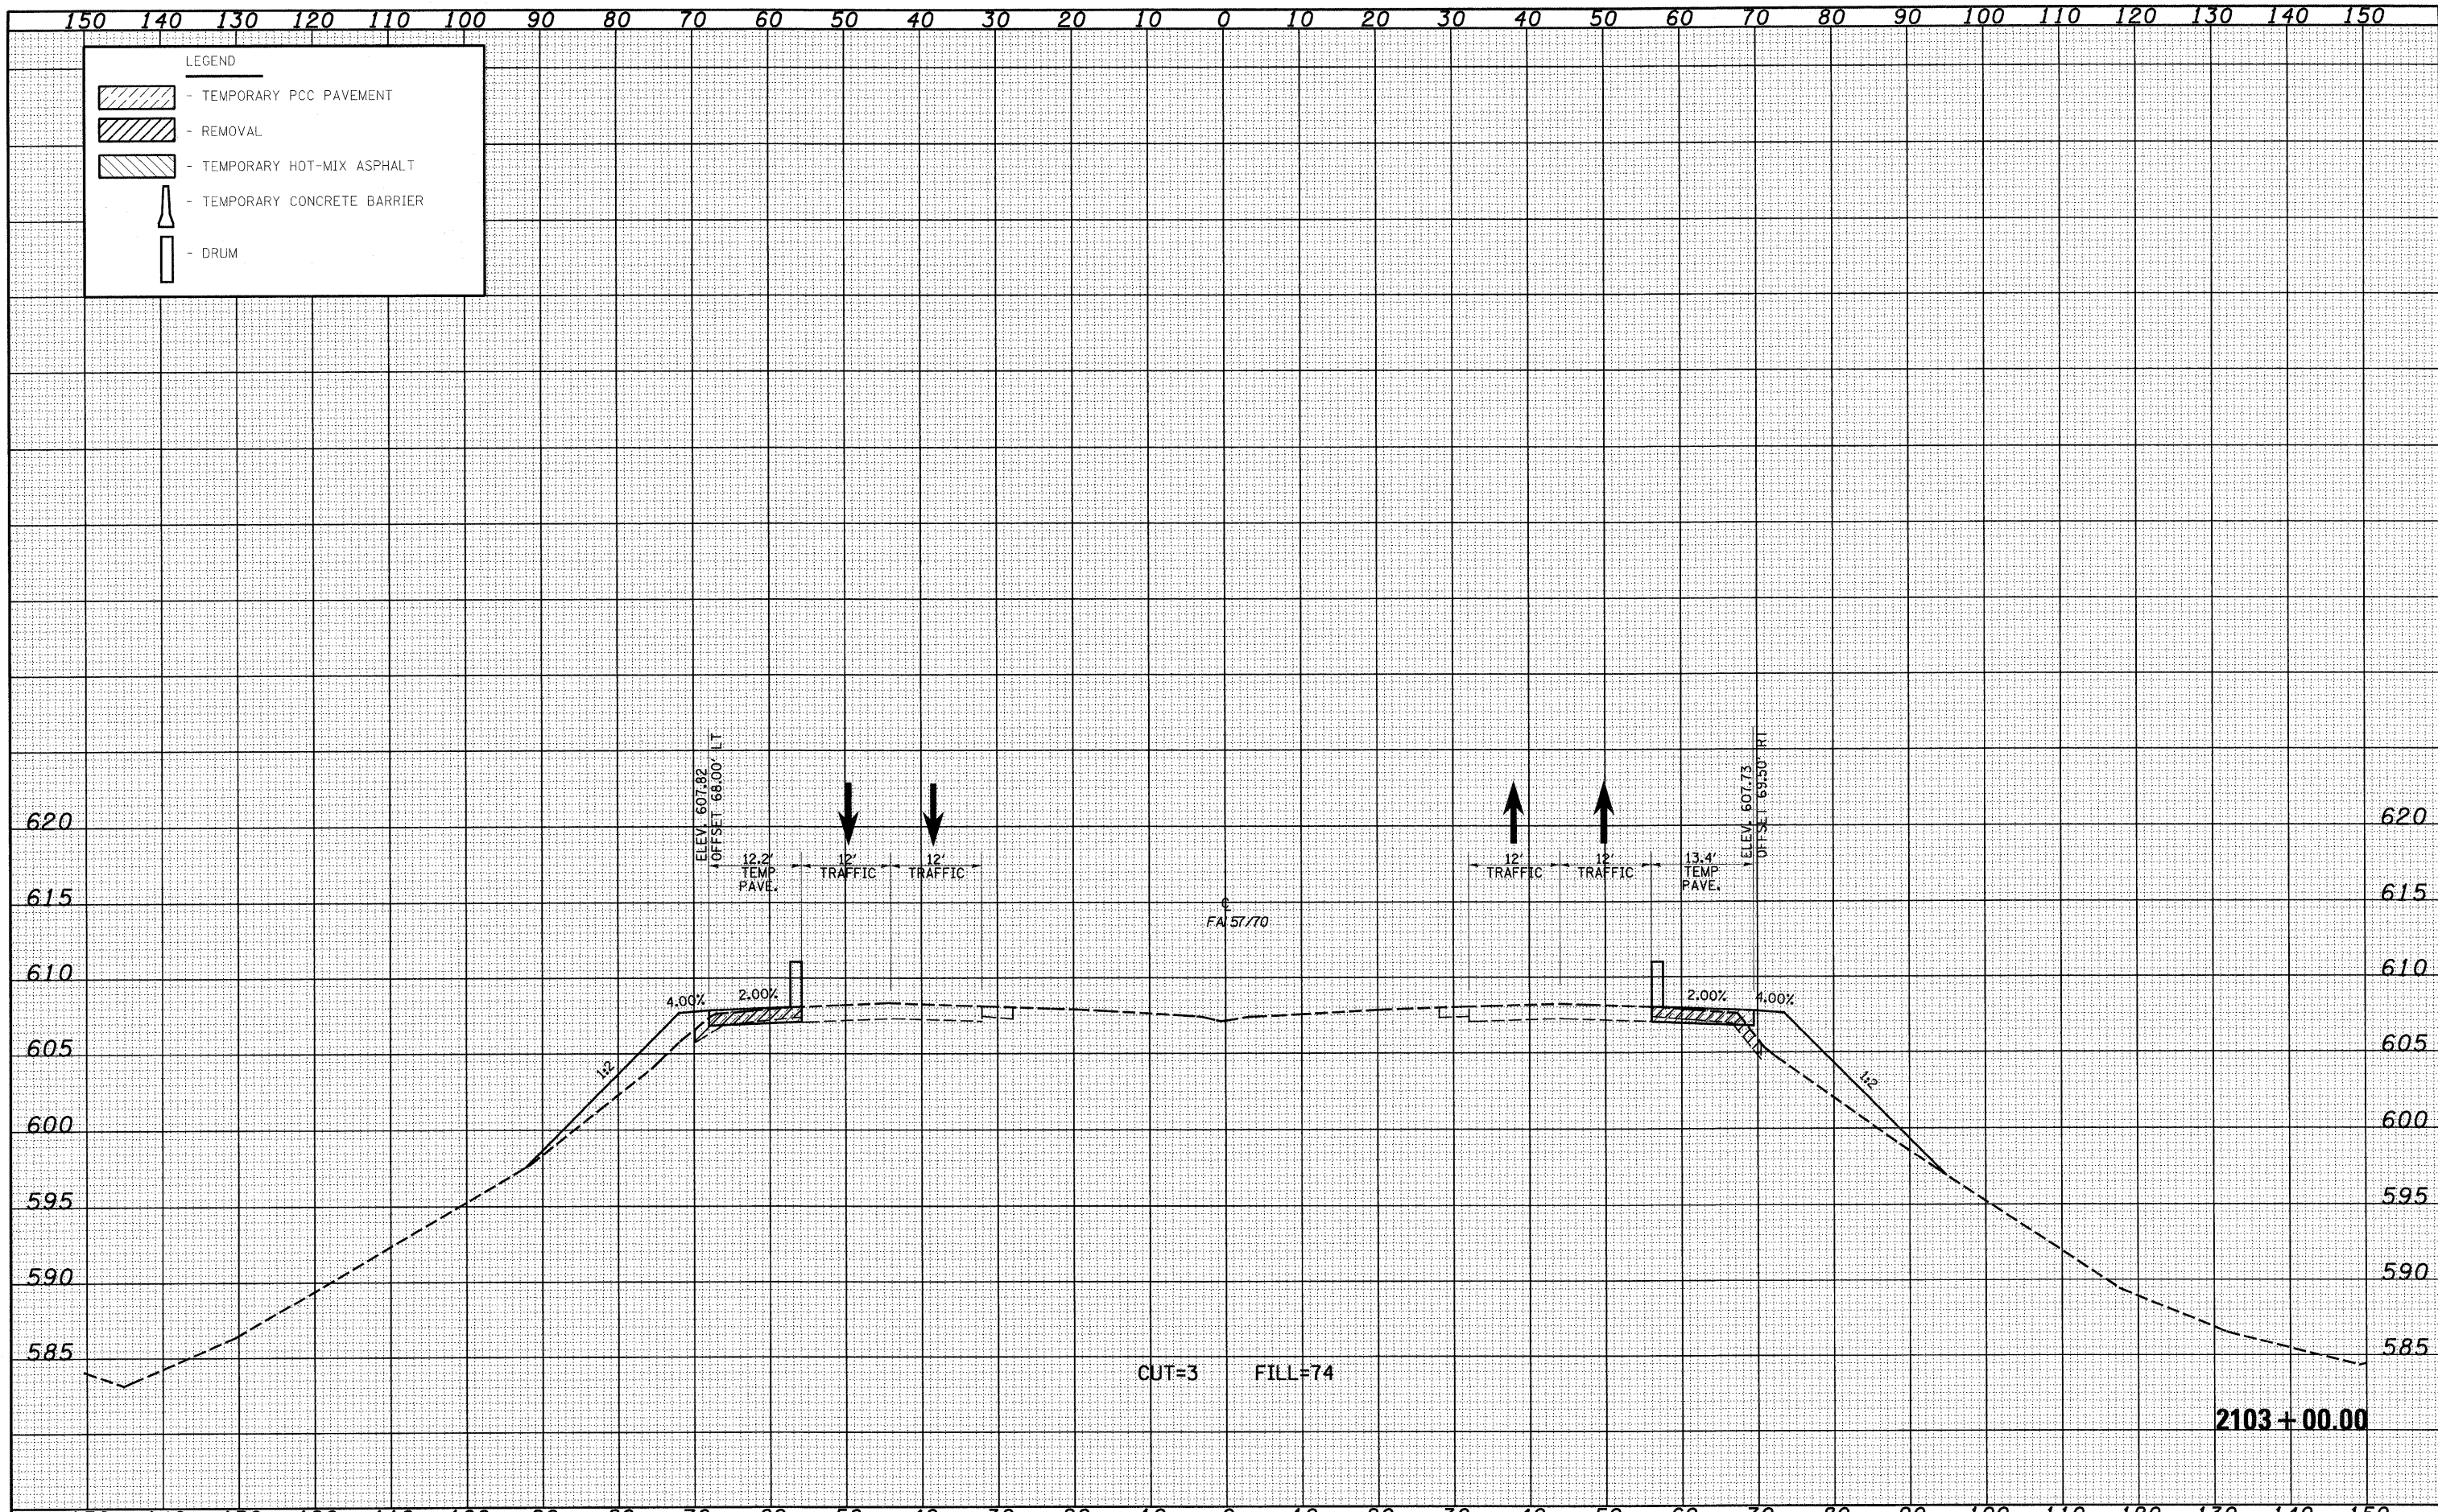

FILE NAME =	USER NAME = lnda	DESIGNED - JWS	REVISED -	STATE OF ILLINOIS DEPARTMENT OF TRANSPORTATION	MAINTENANCE OF TRAFFIC SOUTH TRI LEVEL - I57/70 (PRE-STAGE 1)	F.A.I. RTE. 57/70	SECTION (25-3)R	COUNTY EFFINGHAM	TOTAL SHEETS 1416	SHEET NO. 999		
PROJECT: 143-00072.51-70.dgn	PLLOT SCALE = 20.0000' / IN.	DRAWN - LEC	REVISED -			SCALE: 1"=10'	SHEET NO. 8 OF 8 SHEETS	STA. 2103+00.00 TO STA. 2103+00.00	CONTRACT NO. 74296			
	PLLOT DATE = 2/10/2010	CHECKED - BRM	REVISED -			FED. ROAD DIST. NO. ILLINOIS FED. AID PROJECT						
		DATE - 2-25-08	REVISED -									