


DATE
BY
SURVEYED
SURVEY
NOTE BOOK
NO.

DATE
BY
ORIGINAL
SURVEY
NOTE BOOK
NO.

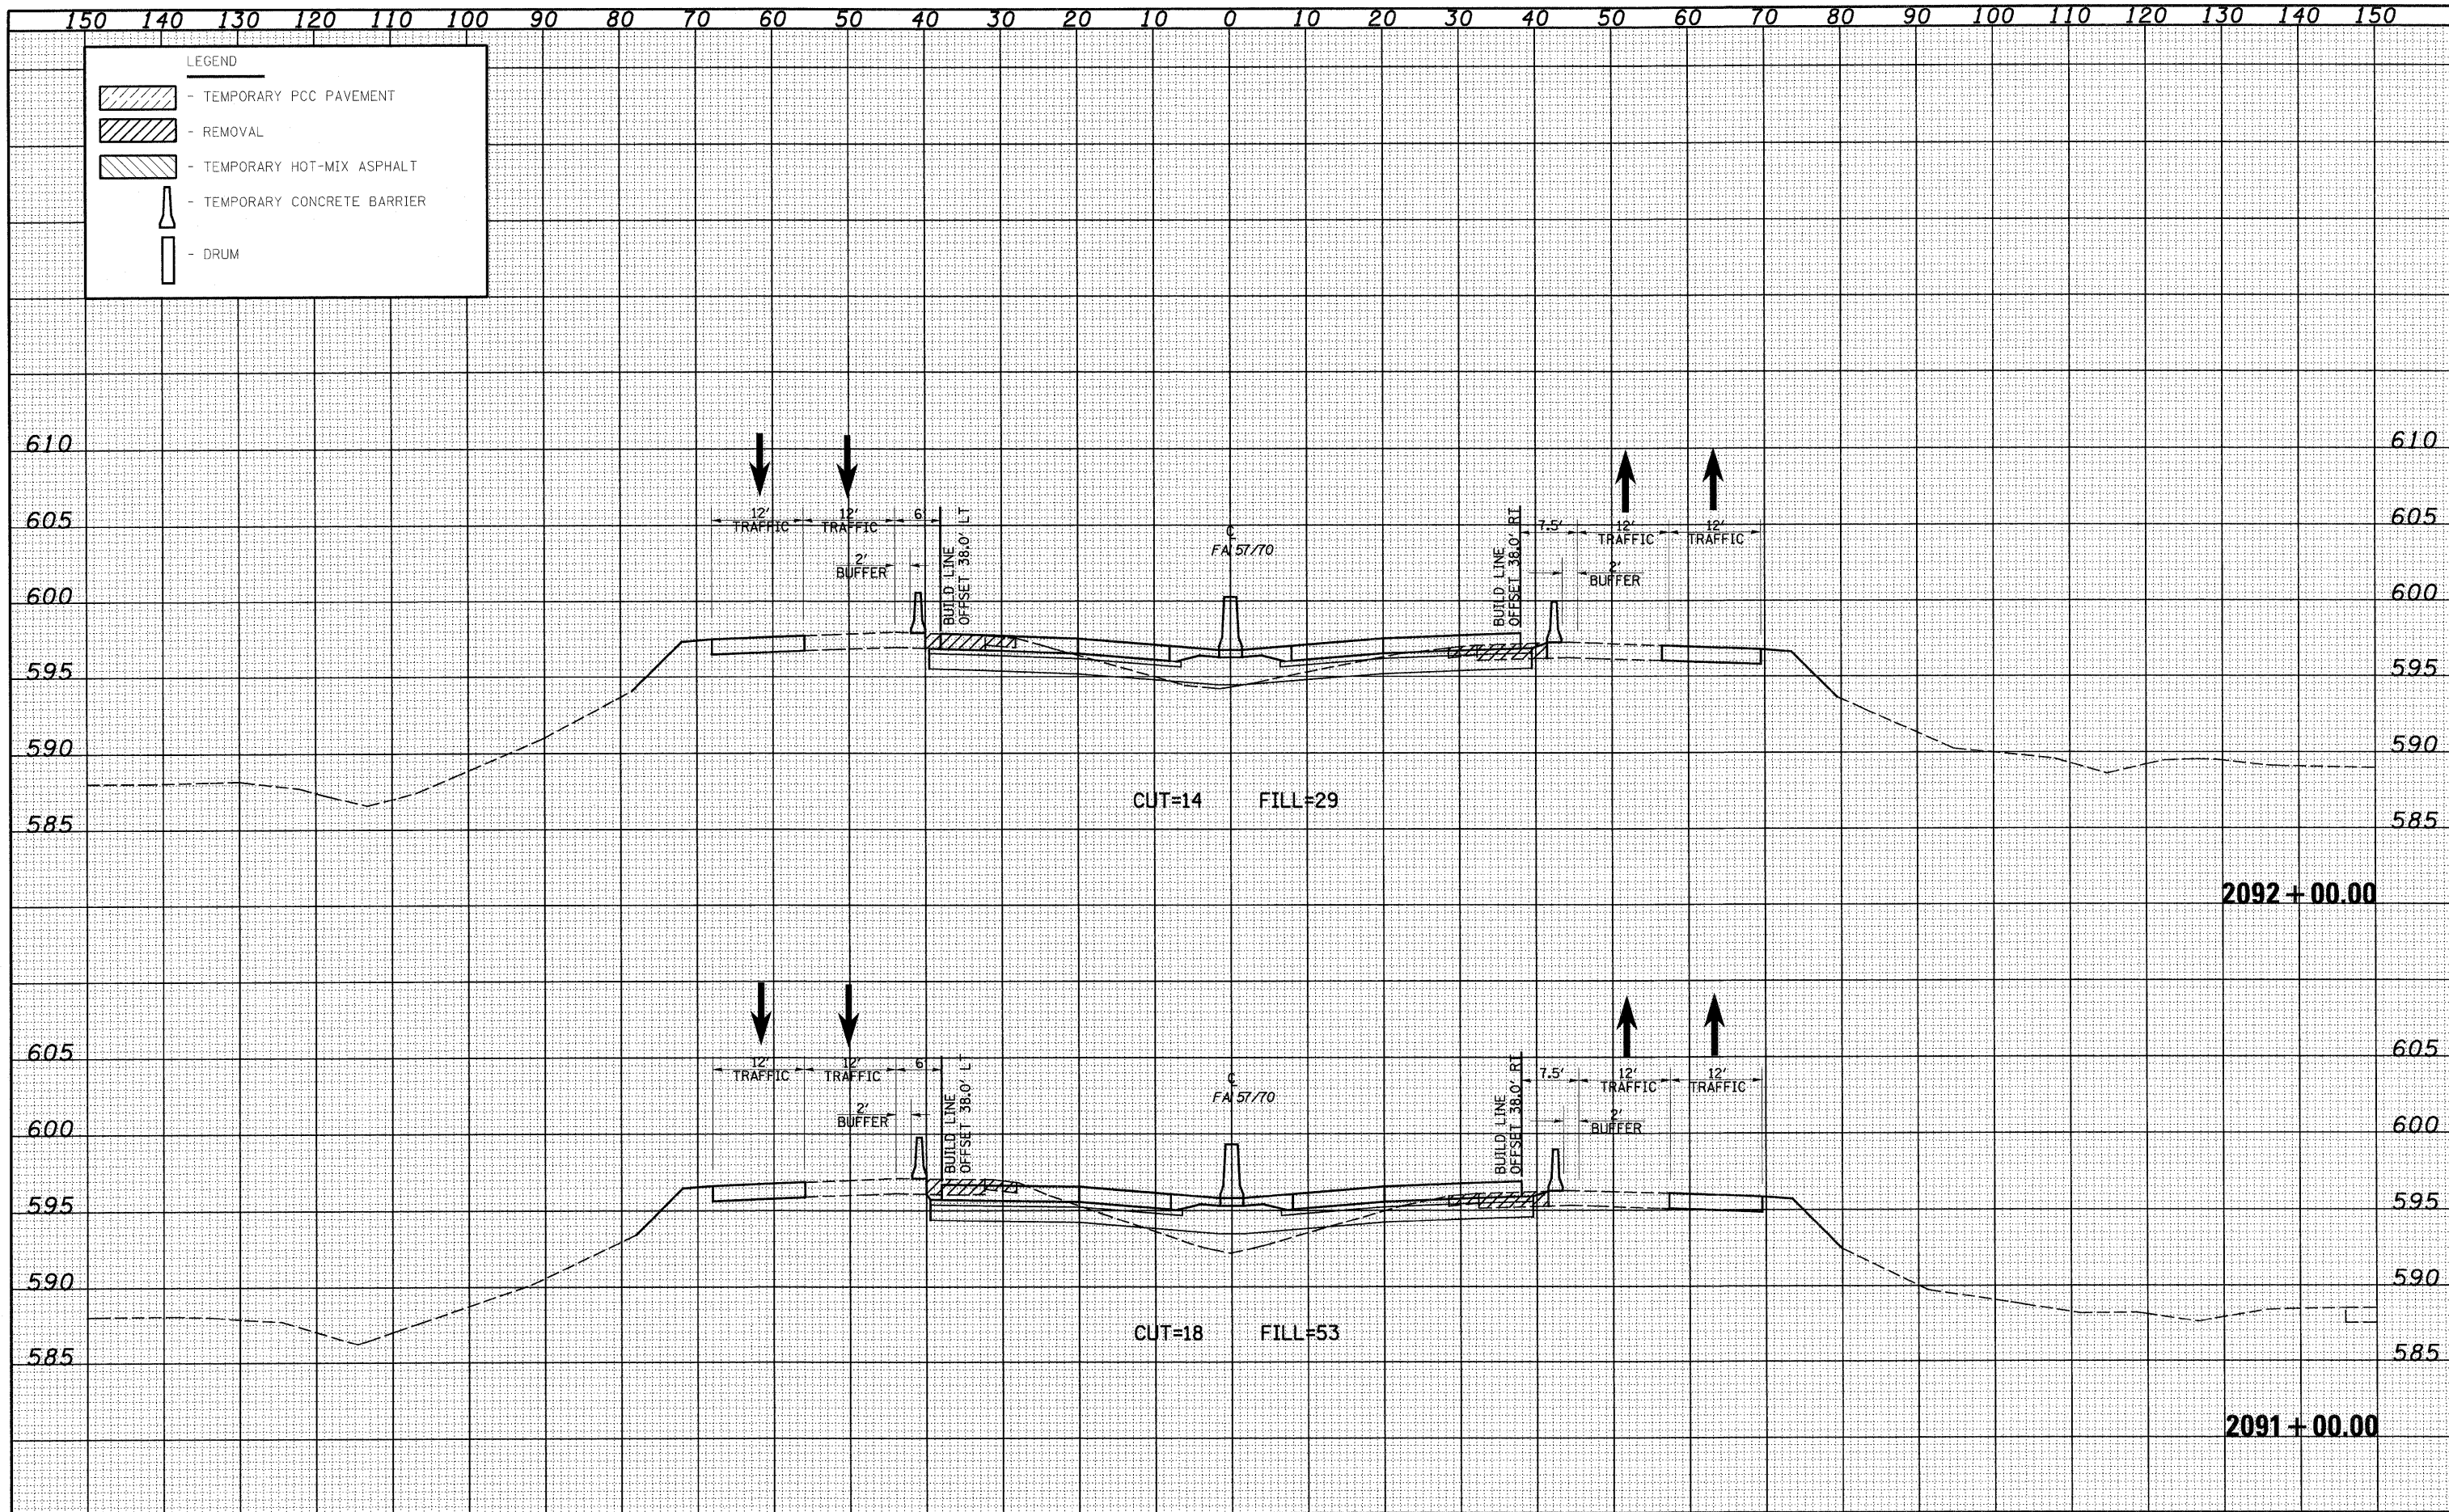

FILE NAME =
S:\Projects\102-00072.57-70.dwg\102-00072.57-70.dwg

USER NAME = linda
DESIGNED - JWS
DRAWN - LEC
CHECKED - BRM
DATE - 2-25-08

REVISED -
REVISED -
REVISED -
REVISED -

**STATE OF ILLINOIS
DEPARTMENT OF TRANSPORTATION**

MAINTENANCE OF TRAFFIC SOUTH TRI LEVEL - 157/70 (STAGE 1)
SCALE: 1"=10' SHEET NO. 2 OF 9 SHEETS STA. 2091+00.00 TO STA. 2092+00.00

F.A.I. RTE. 57/70	SECTION (25-3)R	COUNTY EFFINGHAM	TOTAL SHEETS 1416	SHEET NO. 1001
FED. ROAD DIST. NO. ILLINOIS FED. AID PROJECT			CONTRACT NO. 74296	