


DATE	
BY	
DESIGNED	
DRAWN	
CHECKED	
DATE	

DATE	
BY	
DESIGNED	
DRAWN	
CHECKED	
DATE	

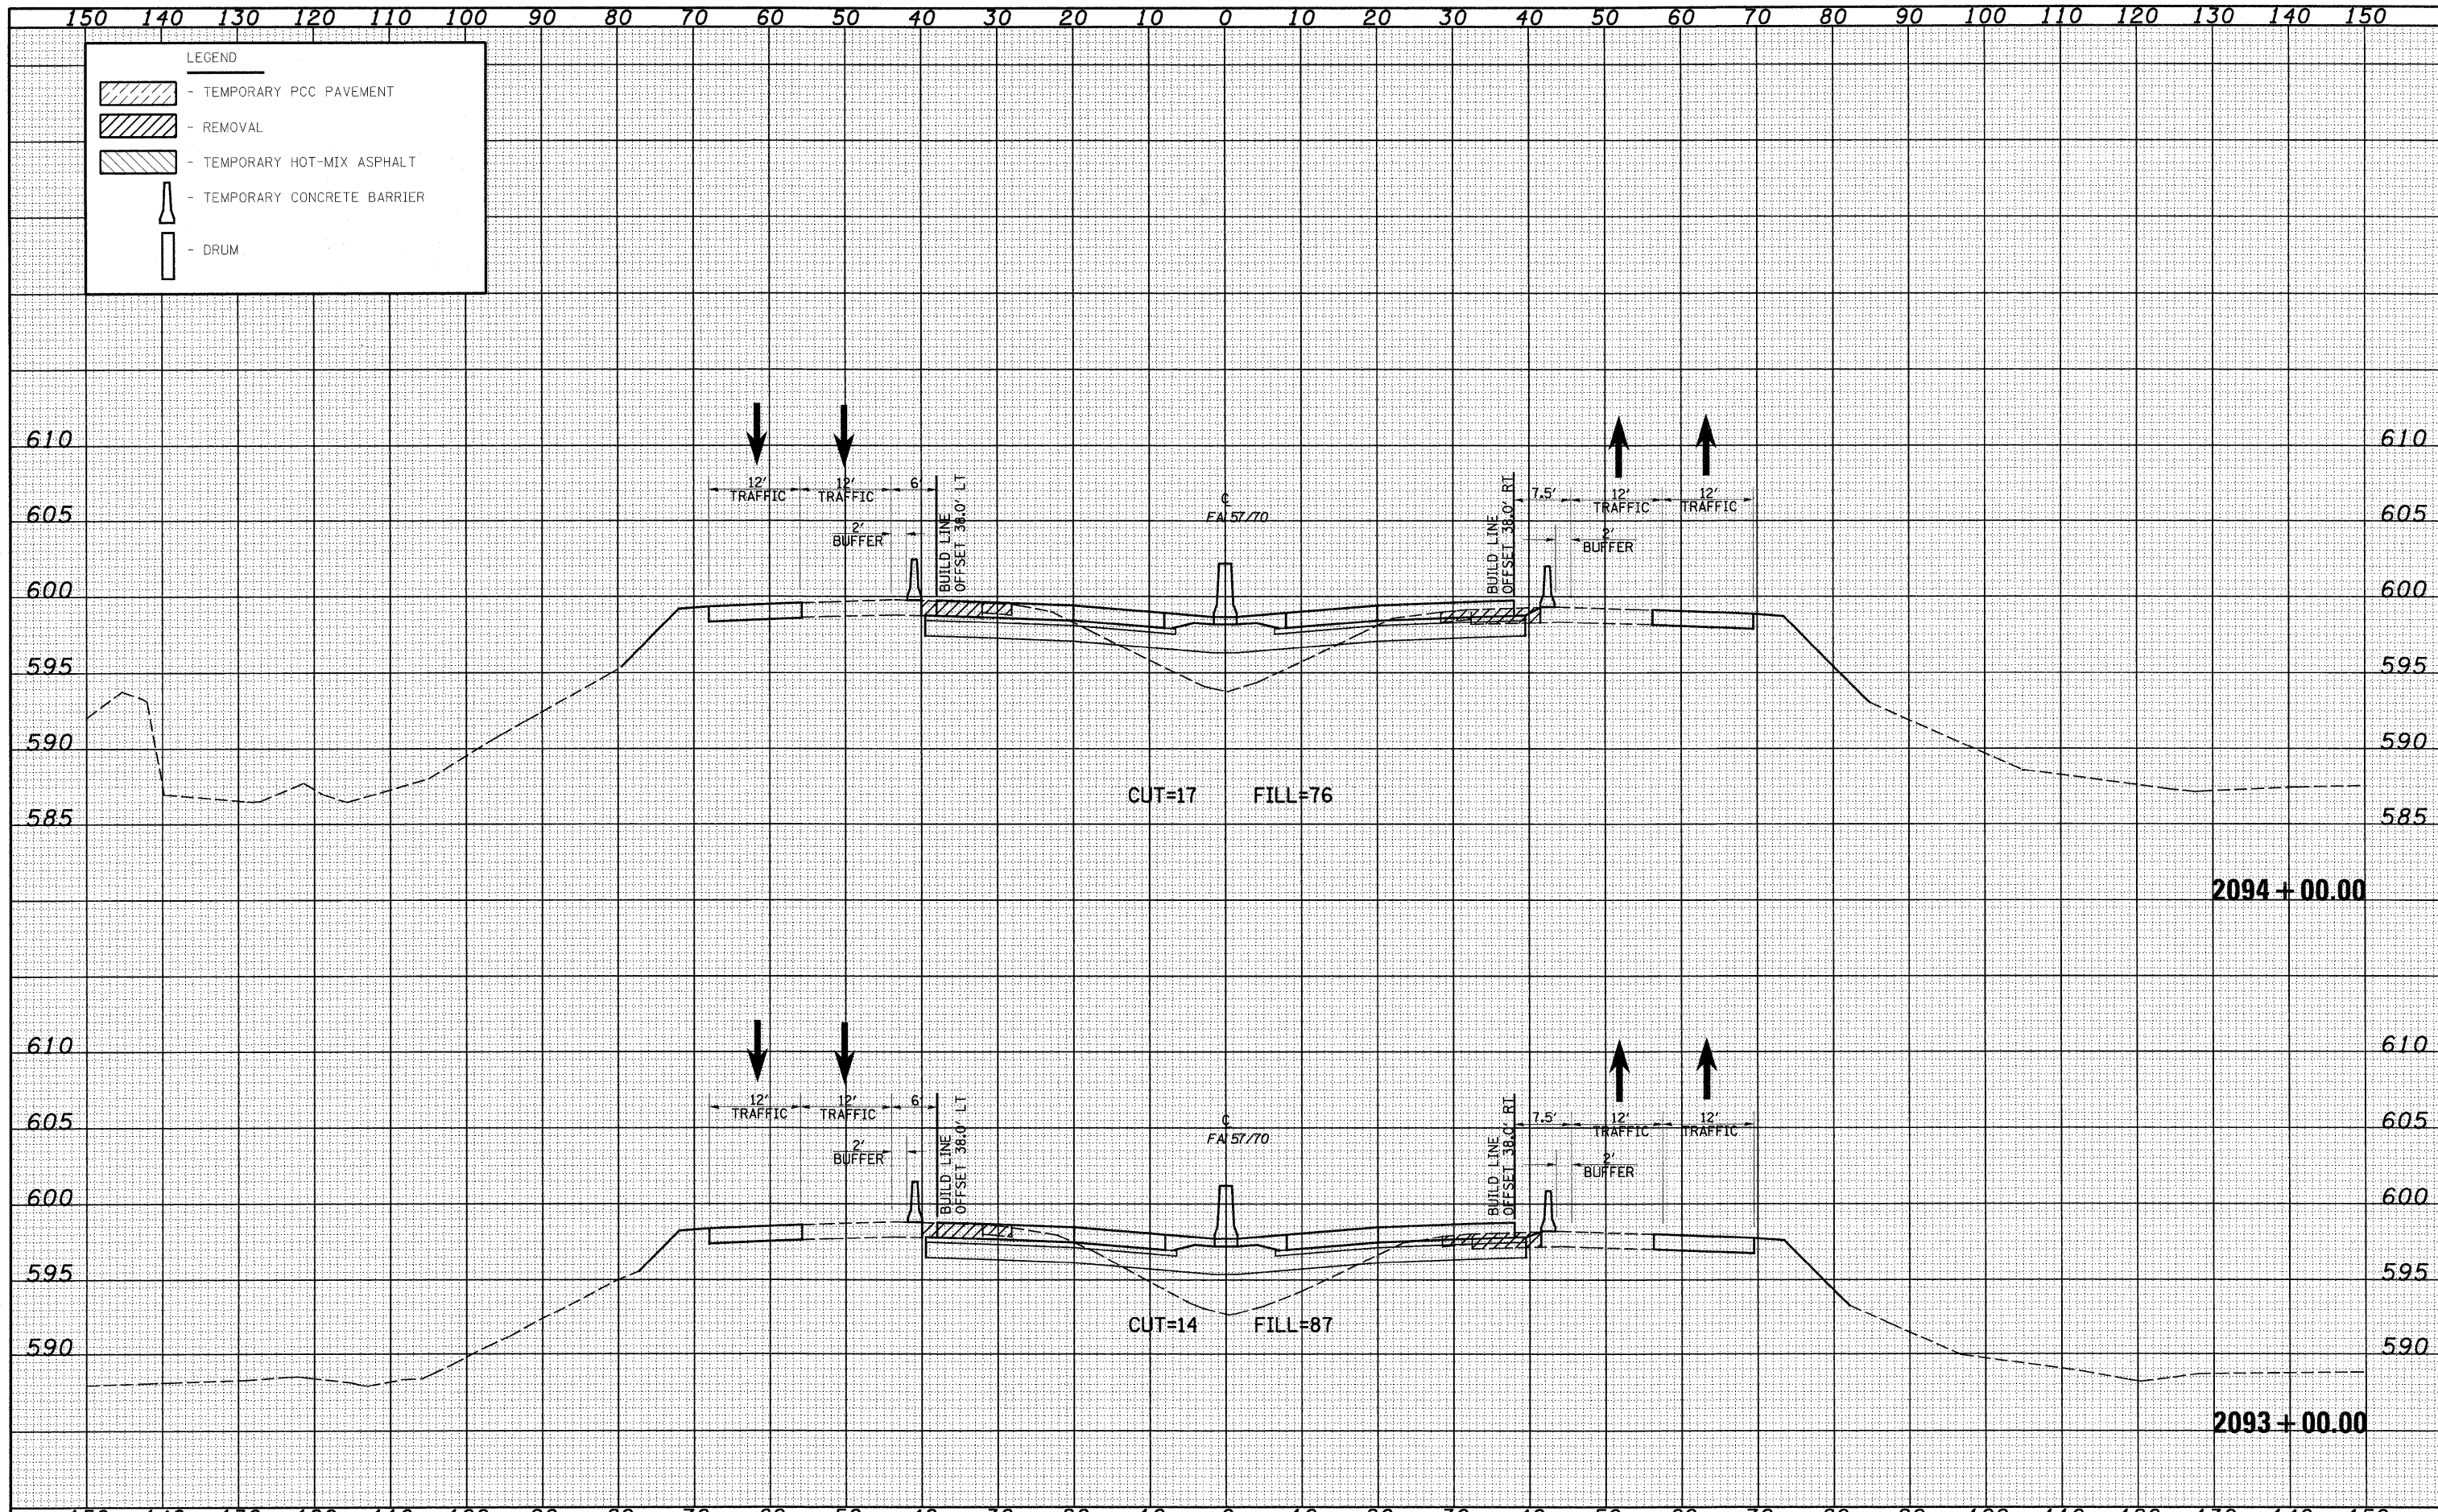

FILE NAME =	USER NAME = linda	DESIGNED - JWS	REVISED -	<b>STATE OF ILLINOIS</b> <b>DEPARTMENT OF TRANSPORTATION</b>	<b>MAINTENANCE OF TRAFFIC SOUTH TRI LEVEL - I57/70 (STAGE 1)</b>	F.A.I. RTE. 57/70	SECTION (25-3R)	COUNTY EFFINGHAM	TOTAL SHEETS 1416	SHEET NO. 1002	
PLOT SCALE = 20,0000' / IN.	DATE = 2-25-08	DRAWN - LEC	REVISED -			SCALE: 1"=10'	SHEET NO. 3 OF 9 SHEETS	STA. 2093+00.00 TO STA. 2094+00.00	CONTRACT NO. 74296		
PLOT DATE = 2/12/2010		CHECKED - BRM	REVISED -			FED. ROAD DIST. NO. ILLINOIS FED. AID PROJECT					
		DATE - 2-25-08	REVISED -								