


DATE	
BY	
SURVEYED	
PLANNED	
TEMPLATE	
NOTE BOOK	
AREAS CHECKED	

DATE	
BY	
SURVEYED	
PLANNED	
TEMPLATE	
NOTE BOOK	
AREAS CHECKED	

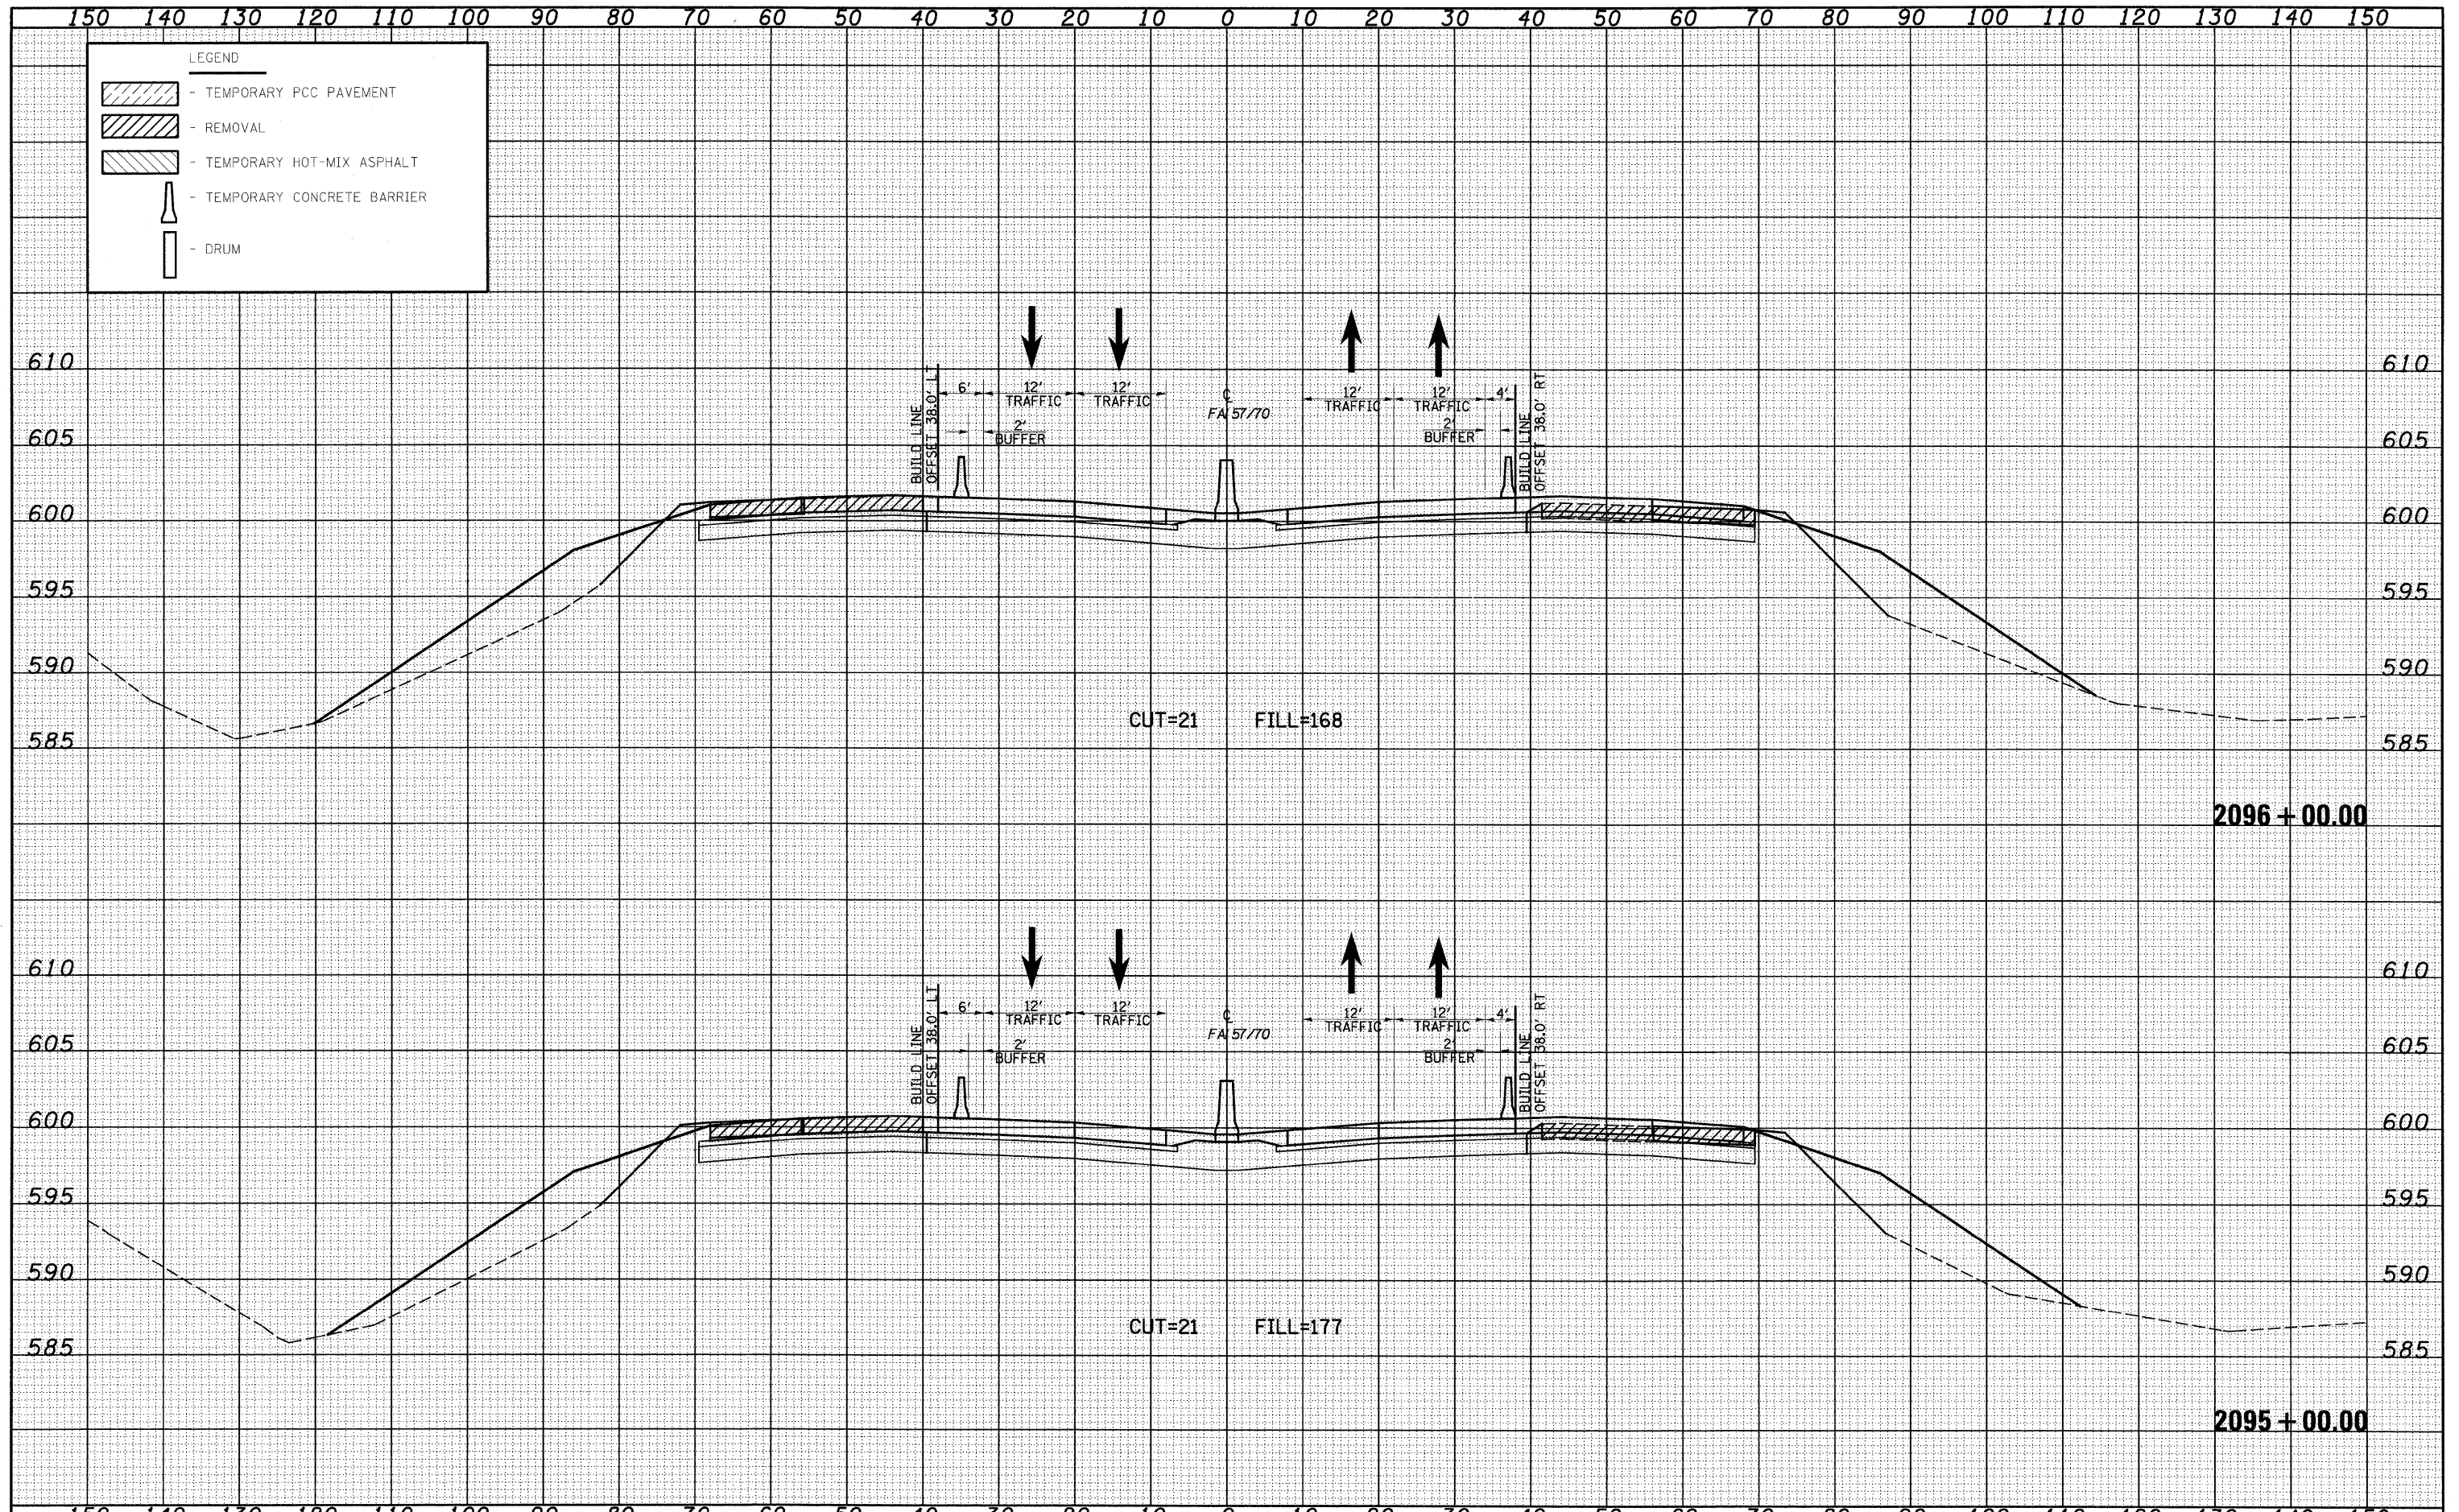

FILE NAME -	USER NAME - lsnda	DESIGNED - JWS	REVISED -	STATE OF ILLINOIS DEPARTMENT OF TRANSPORTATION	MAINTENANCE OF TRAFFIC SOUTH TRI LEVEL - 157/70 (STAGE 2)	F.A. RTE.	SECTION	COUNTY	TOTAL SHEETS	SHEET NO.	
S:\Projects\103-00072-57-70\p105-1.rvt		DRAWN - LEC	REVISED -			57/70	(25-3)R	EFFINGHAM	1416	1012	
PLOT SCALE = 20.00000' / IN.		CHECKED - BRM	REVISED -			CONTRACT NO. 74296					
PLOT DATE = 2/10/2010		DATE - 2-25-08	REVISED -			SCALE: 1"=10' SHEET NO. 4 OF 9 SHEETS STA. 2095+00.00 TO STA. 2096+00.00 FED. ROAD DIST. NO. ILLINOIS FED. AID PROJECT					