


DATE \_\_\_\_\_  
 BY \_\_\_\_\_  
 SURVEYED \_\_\_\_\_  
 CHECKED \_\_\_\_\_  
 TEMPLATE \_\_\_\_\_  
 NOTE BOOK \_\_\_\_\_  
 AREAS CHECKED \_\_\_\_\_  
 NO. \_\_\_\_\_

DATE \_\_\_\_\_  
 BY \_\_\_\_\_  
 SURVEYED \_\_\_\_\_  
 CHECKED \_\_\_\_\_  
 TEMPLATE \_\_\_\_\_  
 NOTE BOOK \_\_\_\_\_  
 AREAS CHECKED \_\_\_\_\_  
 NO. \_\_\_\_\_

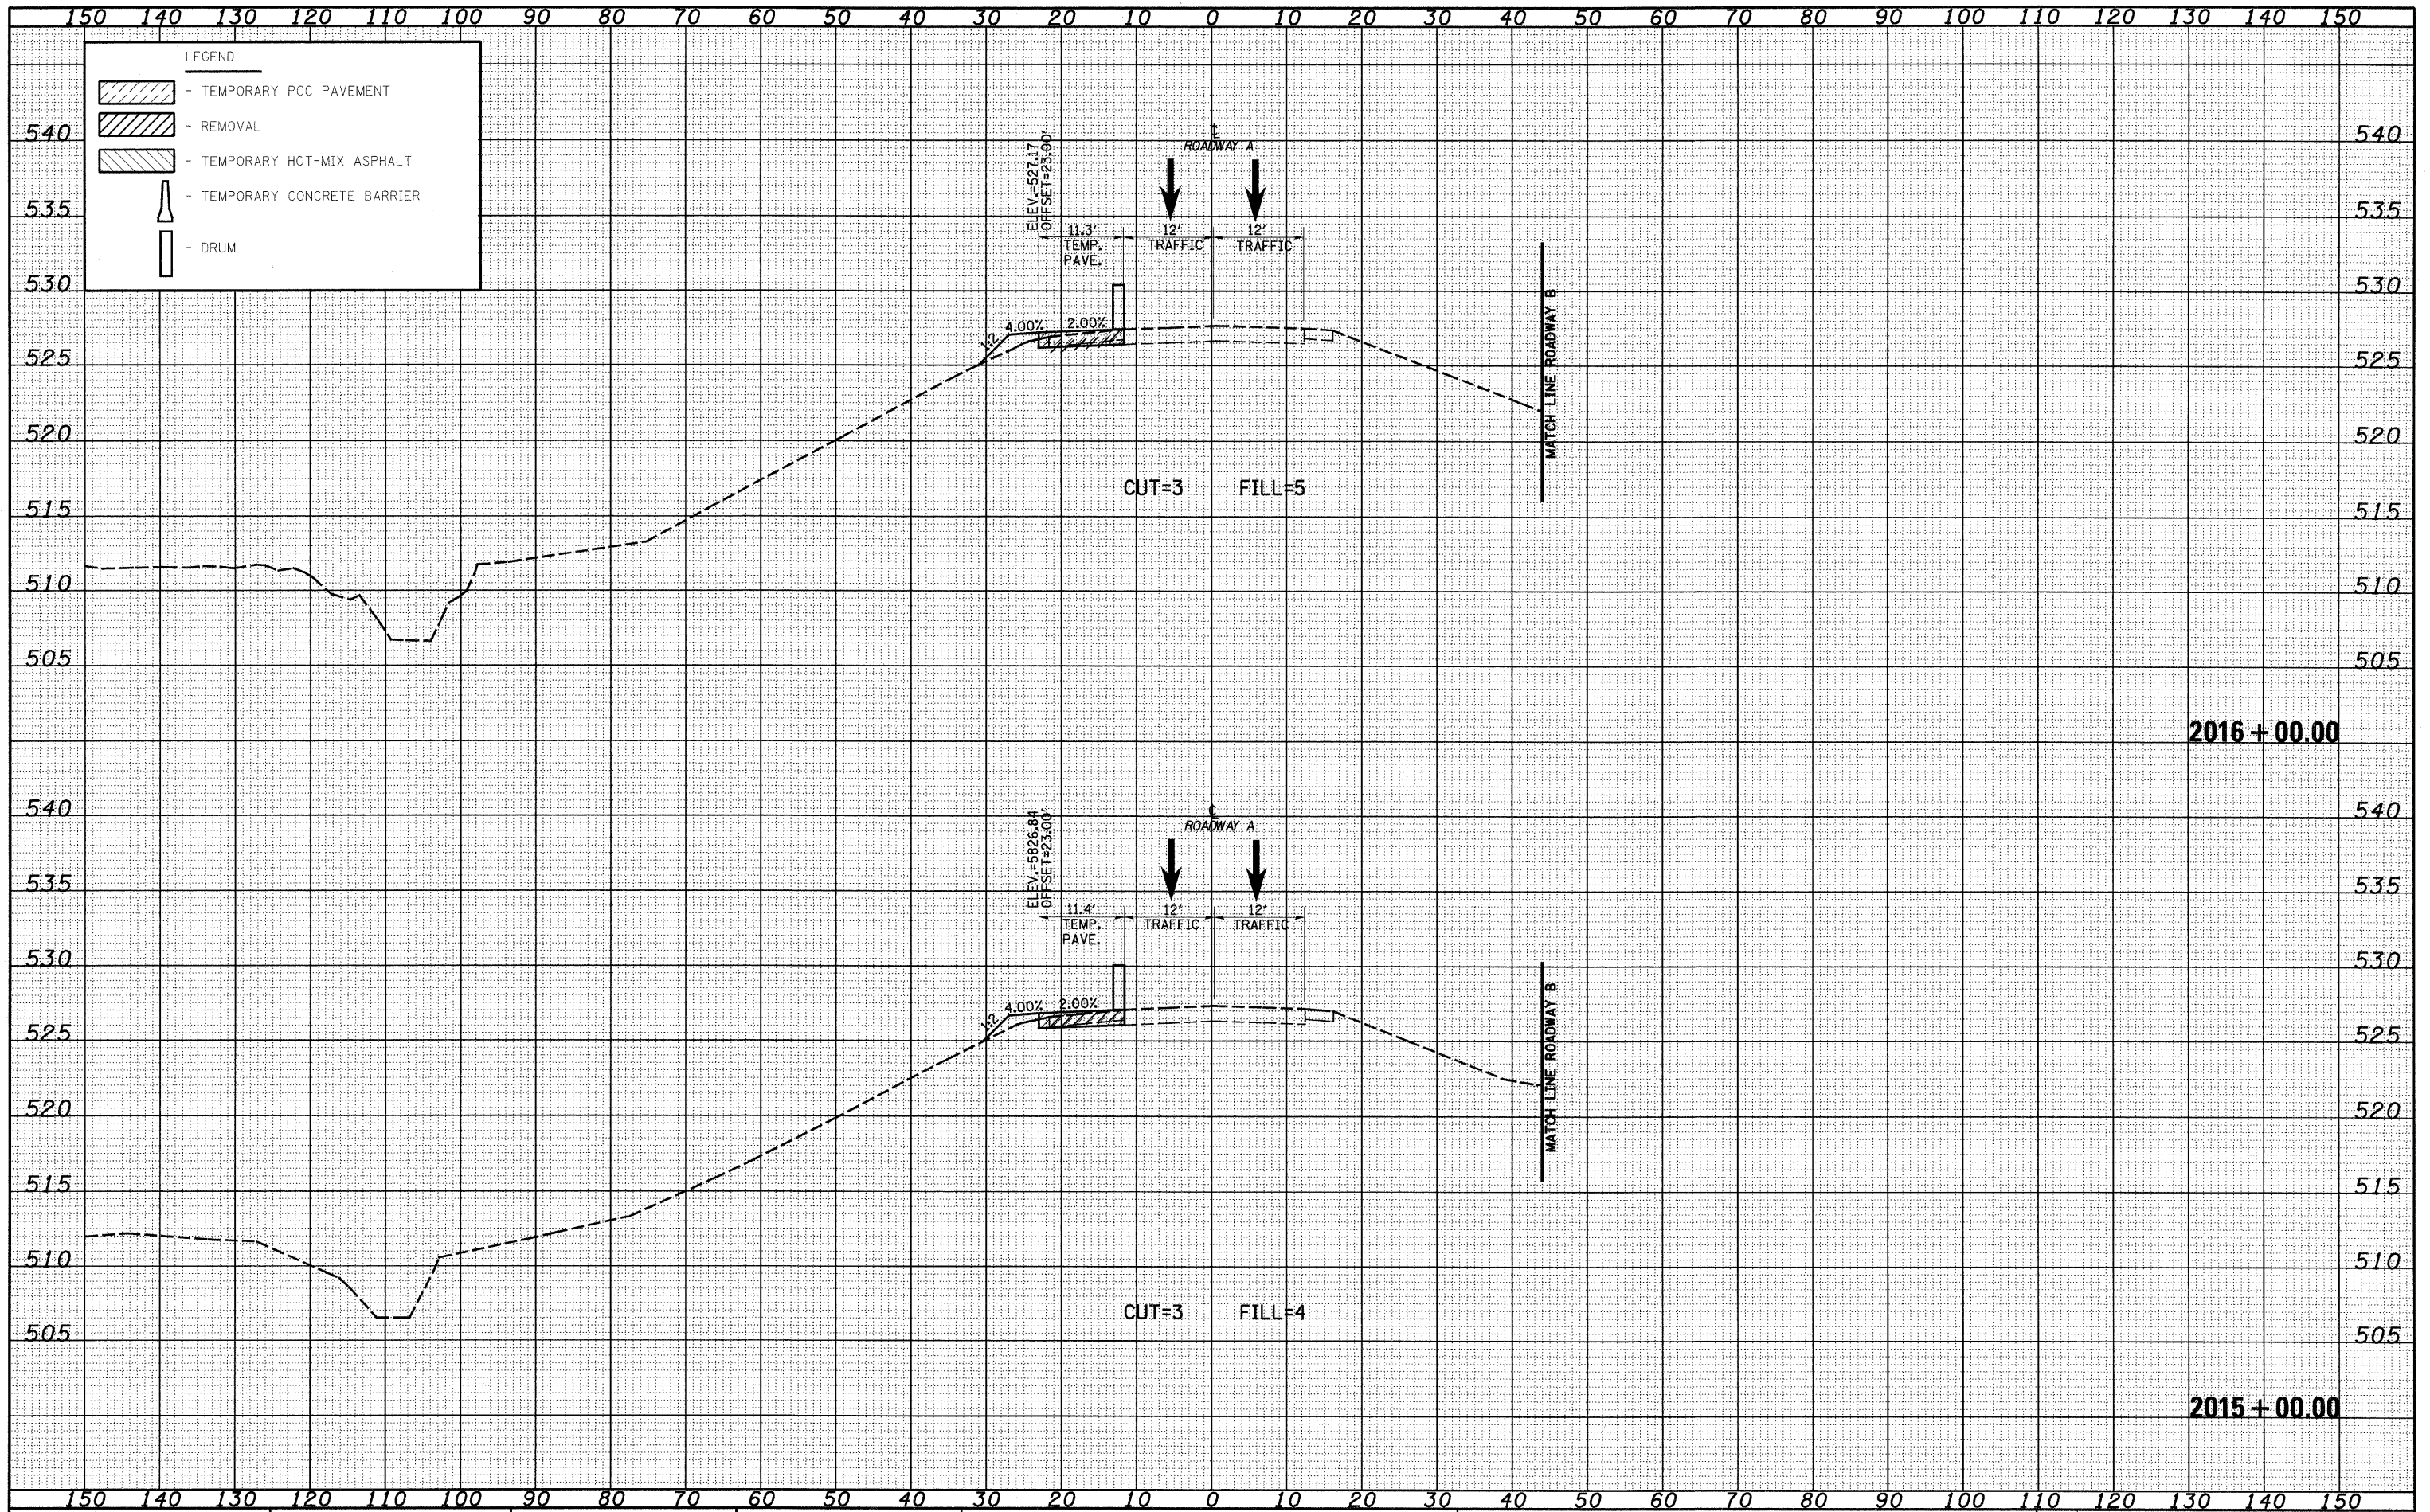

FILE NAME - S:\Projects\143\143-002-57-70.dwg  
 USER NAME - jinda

DESIGNED - JWS  
 DRAWN - LEC  
 CHECKED - BRM  
 DATE - 2-22-08

REVISED -  
 REVISED -  
 REVISED -  
 REVISED -

**STATE OF ILLINOIS  
 DEPARTMENT OF TRANSPORTATION**

**MAINTENANCE OF TRAFFIC SOUTH TRI LEVEL -  
 ROADWAY A (PRE-STAGE 1)**  
 SCALE: 1"=10'  
 SHEET NO. 1 OF 72 SHEETS  
 STA. 2015+00.00 TO STA. 2016+00.00

F.A.I. RTE. 57/70	SECTION 25-3JR	COUNTY EFFINGHAM	TOTAL SHEETS 1416	SHEET NO. 1018
CONTRACT NO. 74296			ILLINOIS FED. AID PROJECT	