


DATE	
BY	
SURVEYED	
TEMP. PAVE.	
AREAS CHECKED	
FINAL SURVEY	
NOTE BOOK	
NO.	

DATE	
BY	
SURVEYED	
TEMP. PAVE.	
AREAS CHECKED	
ORIGINAL SURVEY	
NOTE BOOK	
NO.	

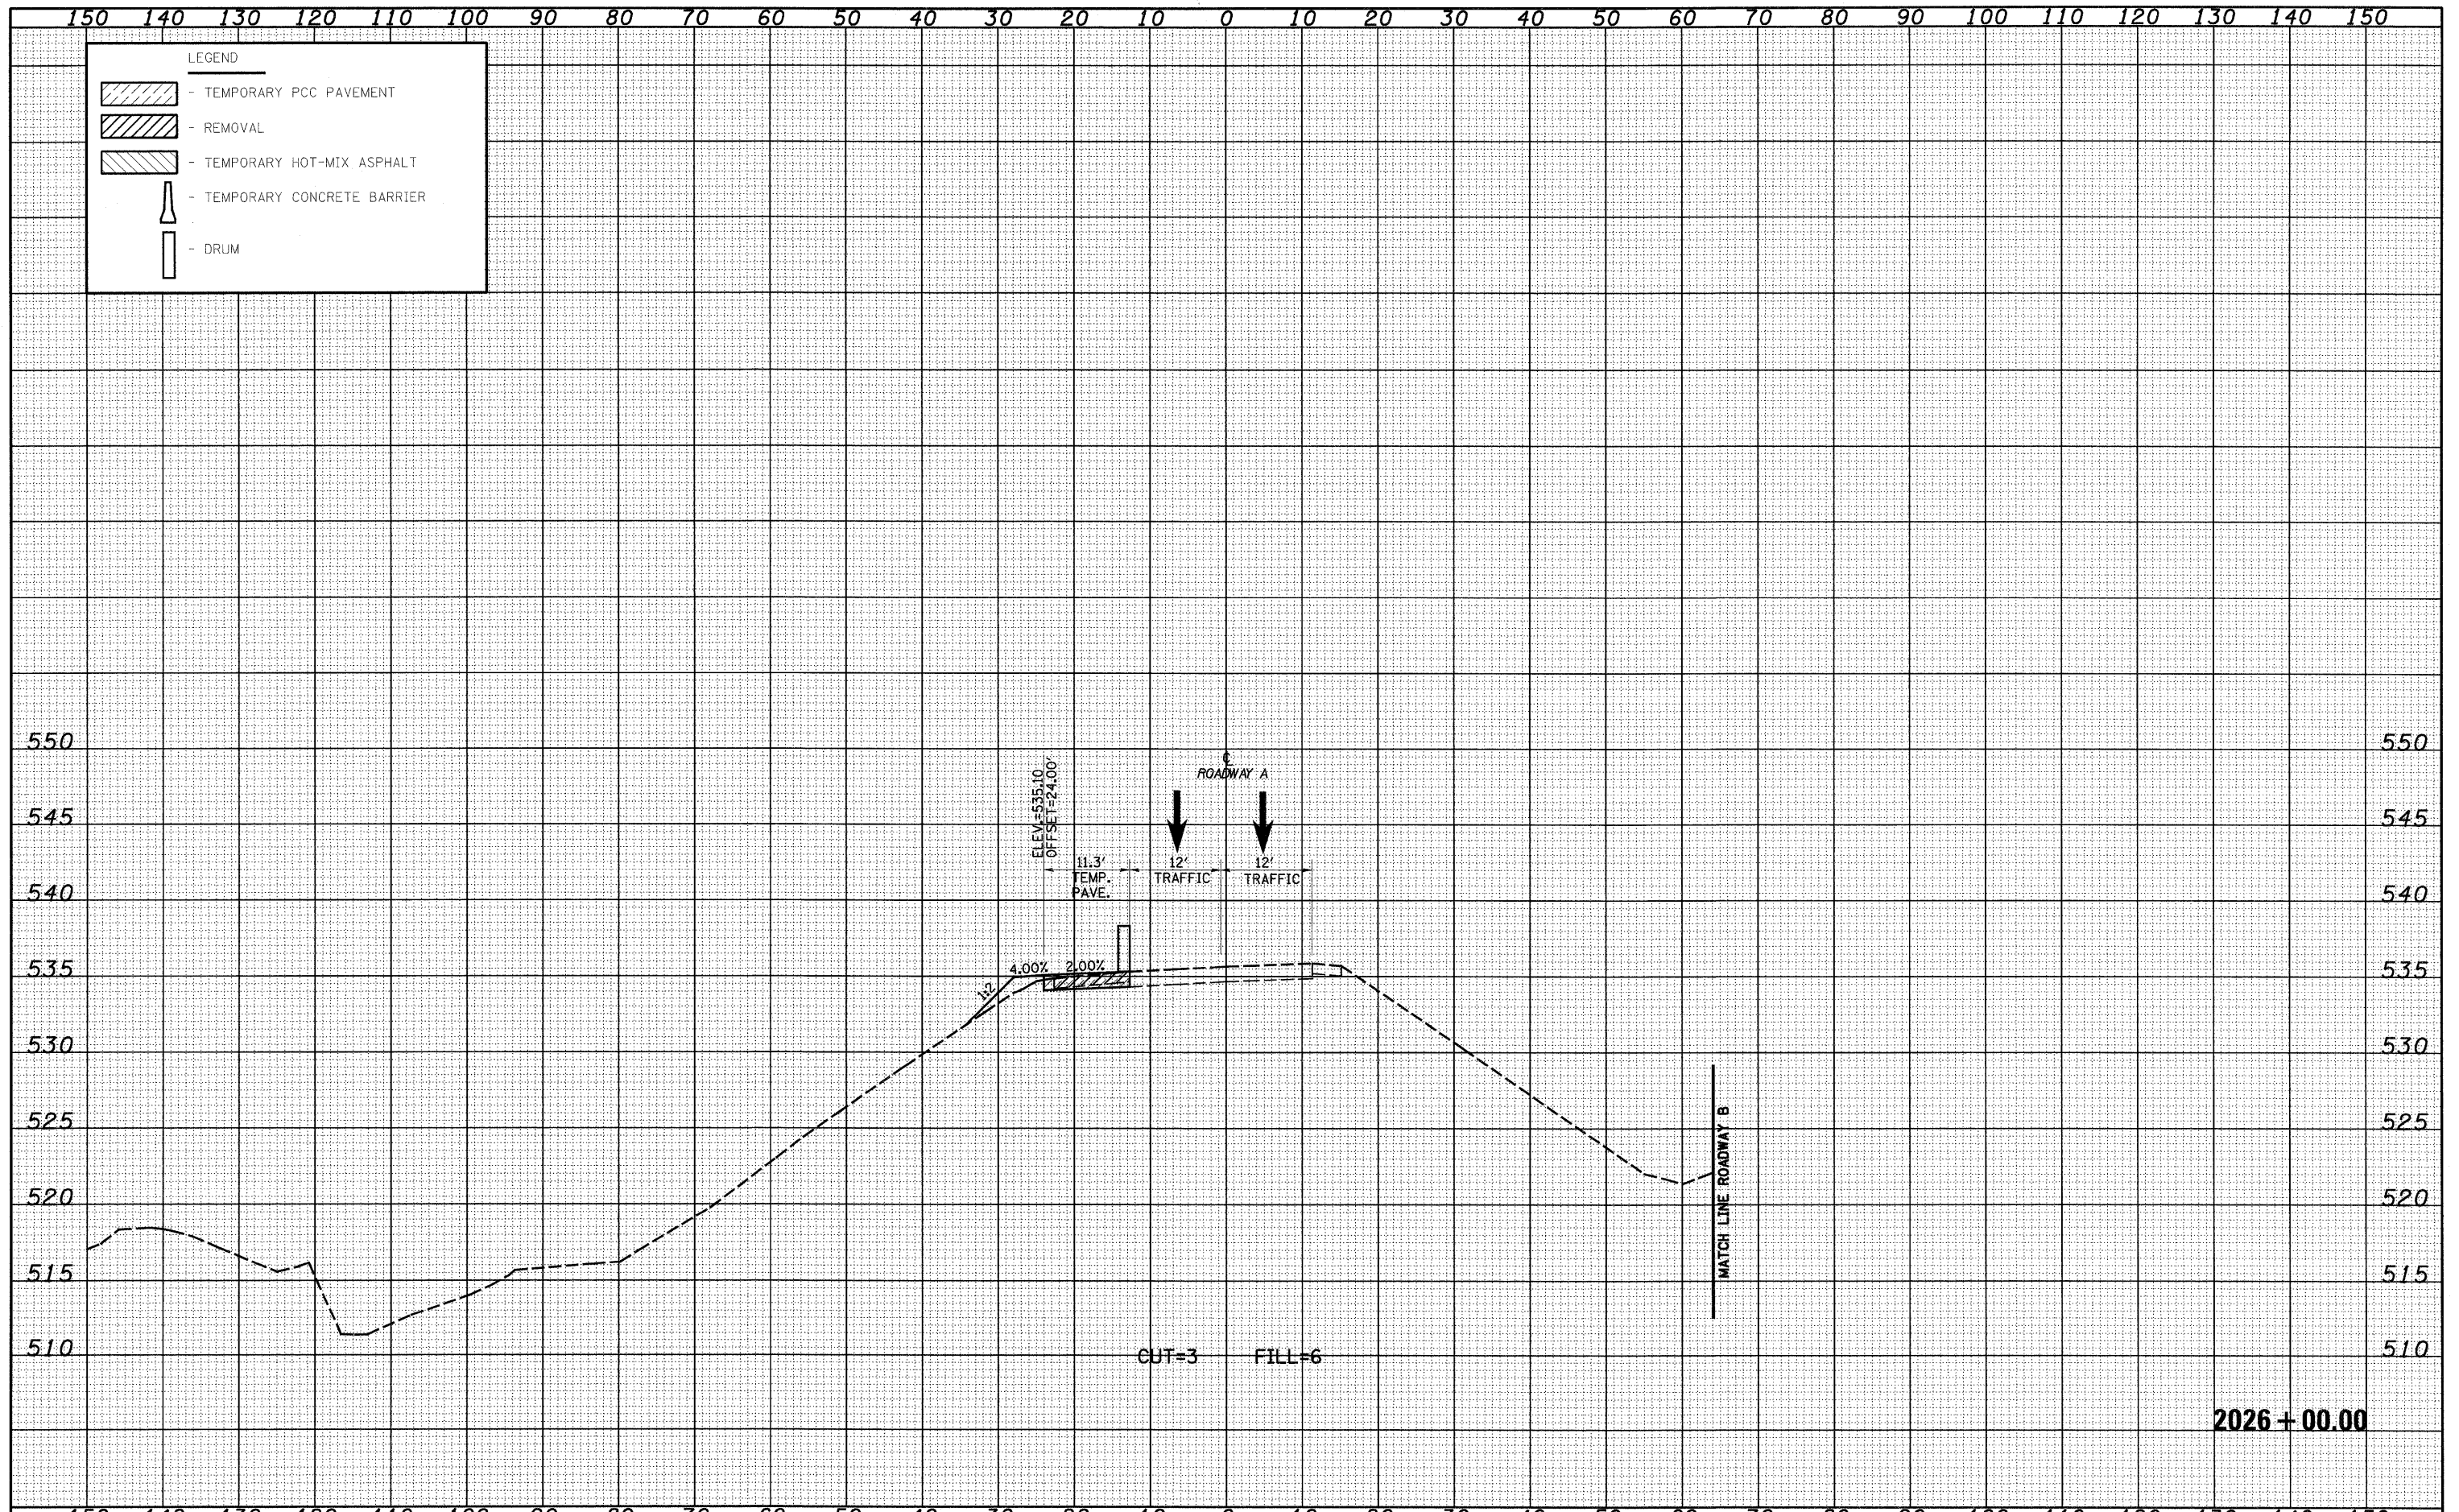

FILE NAME =	USER NAME = linda	DESIGNED - JWS	REVISED -	STATE OF ILLINOIS DEPARTMENT OF TRANSPORTATION	MAINTENANCE OF TRAFFIC SOUTH TRI LEVEL - ROADWAY A (PRE-STAGE 1)			F.A.I. RTE.	SECTION	COUNTY	TOTAL SHEETS	SHEET NO.
S:\Projects\07-0007-57-70.dgn		DRAWN - LEC	REVISED -		57/70	(25-3R)	EFFINGHAM	1416	1026			
PLOT SCALE = 20.0000' / IN.		CHECKED - BRM	REVISED -		SCALE: 1"=10' SHEET NO. 9 OF 72 SHEETS STA. 2026+00.00 TO STA. 2026+00.00			FED. ROAD DIST. NO. ILLINOIS FED. AID PROJECT				
PLOT DATE = 2/12/2010		DATE - 2-22-08	REVISED -		CONTRACT NO. 74296							