


DATE _____
 BY _____
 SURVEYED _____
 SURVEY _____
 NOTE BOOK _____
 TEMPLATE _____
 AREAS CHECKED _____
 NO. _____

DATE _____
 BY _____
 SURVEYED _____
 SURVEY _____
 NOTE BOOK _____
 TEMPLATE _____
 AREAS CHECKED _____
 NO. _____

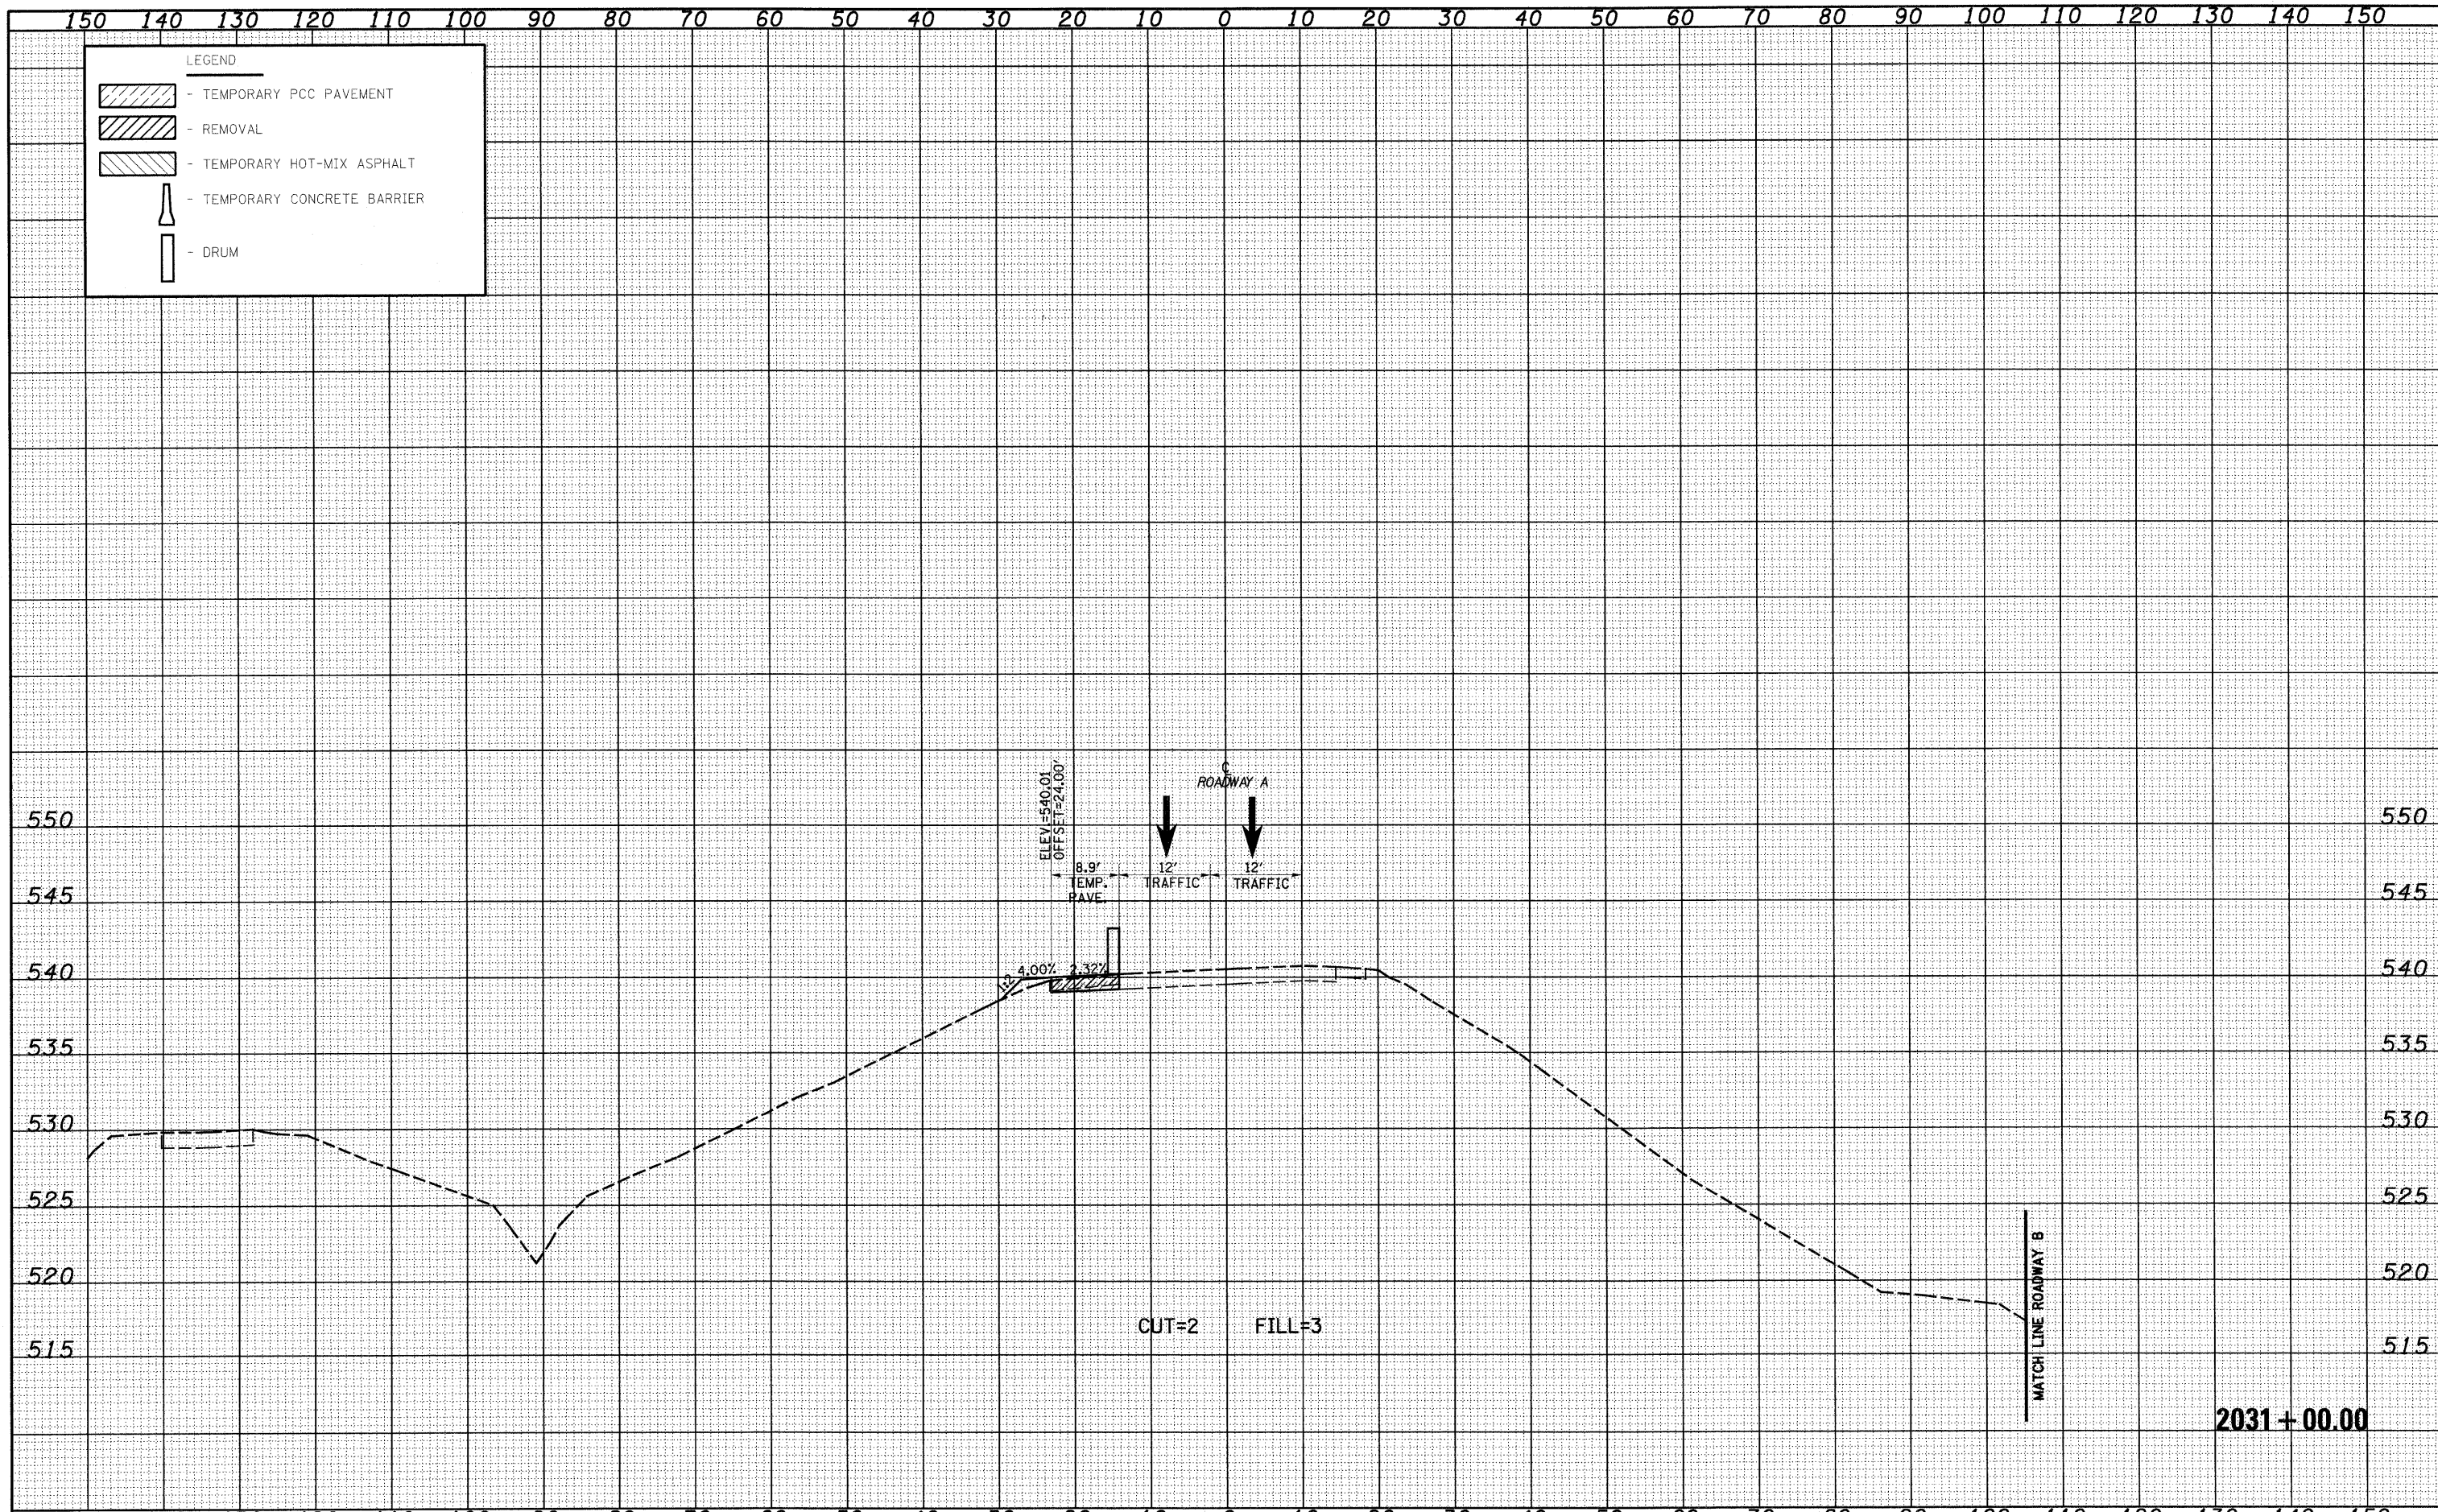

FILE NAME =	USER NAME = lnda	DESIGNED - JWS	REVISED -	STATE OF ILLINOIS DEPARTMENT OF TRANSPORTATION	MAINTENANCE OF TRAFFIC SOUTH TRI LEVEL - ROADWAY A (PRE-STAGE 1)			F.A.I. RTE. 57/70	SECTION (25-3)R	COUNTY EFFINGHAM	TOTAL SHEETS 1416	SHEET NO. 1031
5:\Projects\143-00072.57-70\p1\G Tri\work\179500001-PS.dwg	PLOT SCALE = 20.00/00 "/ IN.	DRAWN - LEC	REVISED -		SCALE: 1"=10'	SHEET NO. 14 OF 72 SHEETS	STA. 2031+00.00 TO STA. 2031+00.00	FED. ROAD DIST. NO.	ILLINOIS FED. AID PROJECT	CONTRACT NO. 74296		
	PLOT DATE = 2/18/2010	CHECKED - BRM	REVISED -									
		DATE - 2-22-08	REVISED -									