


DATE	
BY	
FINAL SURVEY	
SURVEY	
NOTE BOOK	
NO.	
TEMP. PLATE	
AREAS CHECKED	

DATE	
BY	
ORIGINAL SURVEY	
SURVEY	
NOTE BOOK	
NO.	
TEMP. PLATE	
AREAS CHECKED	

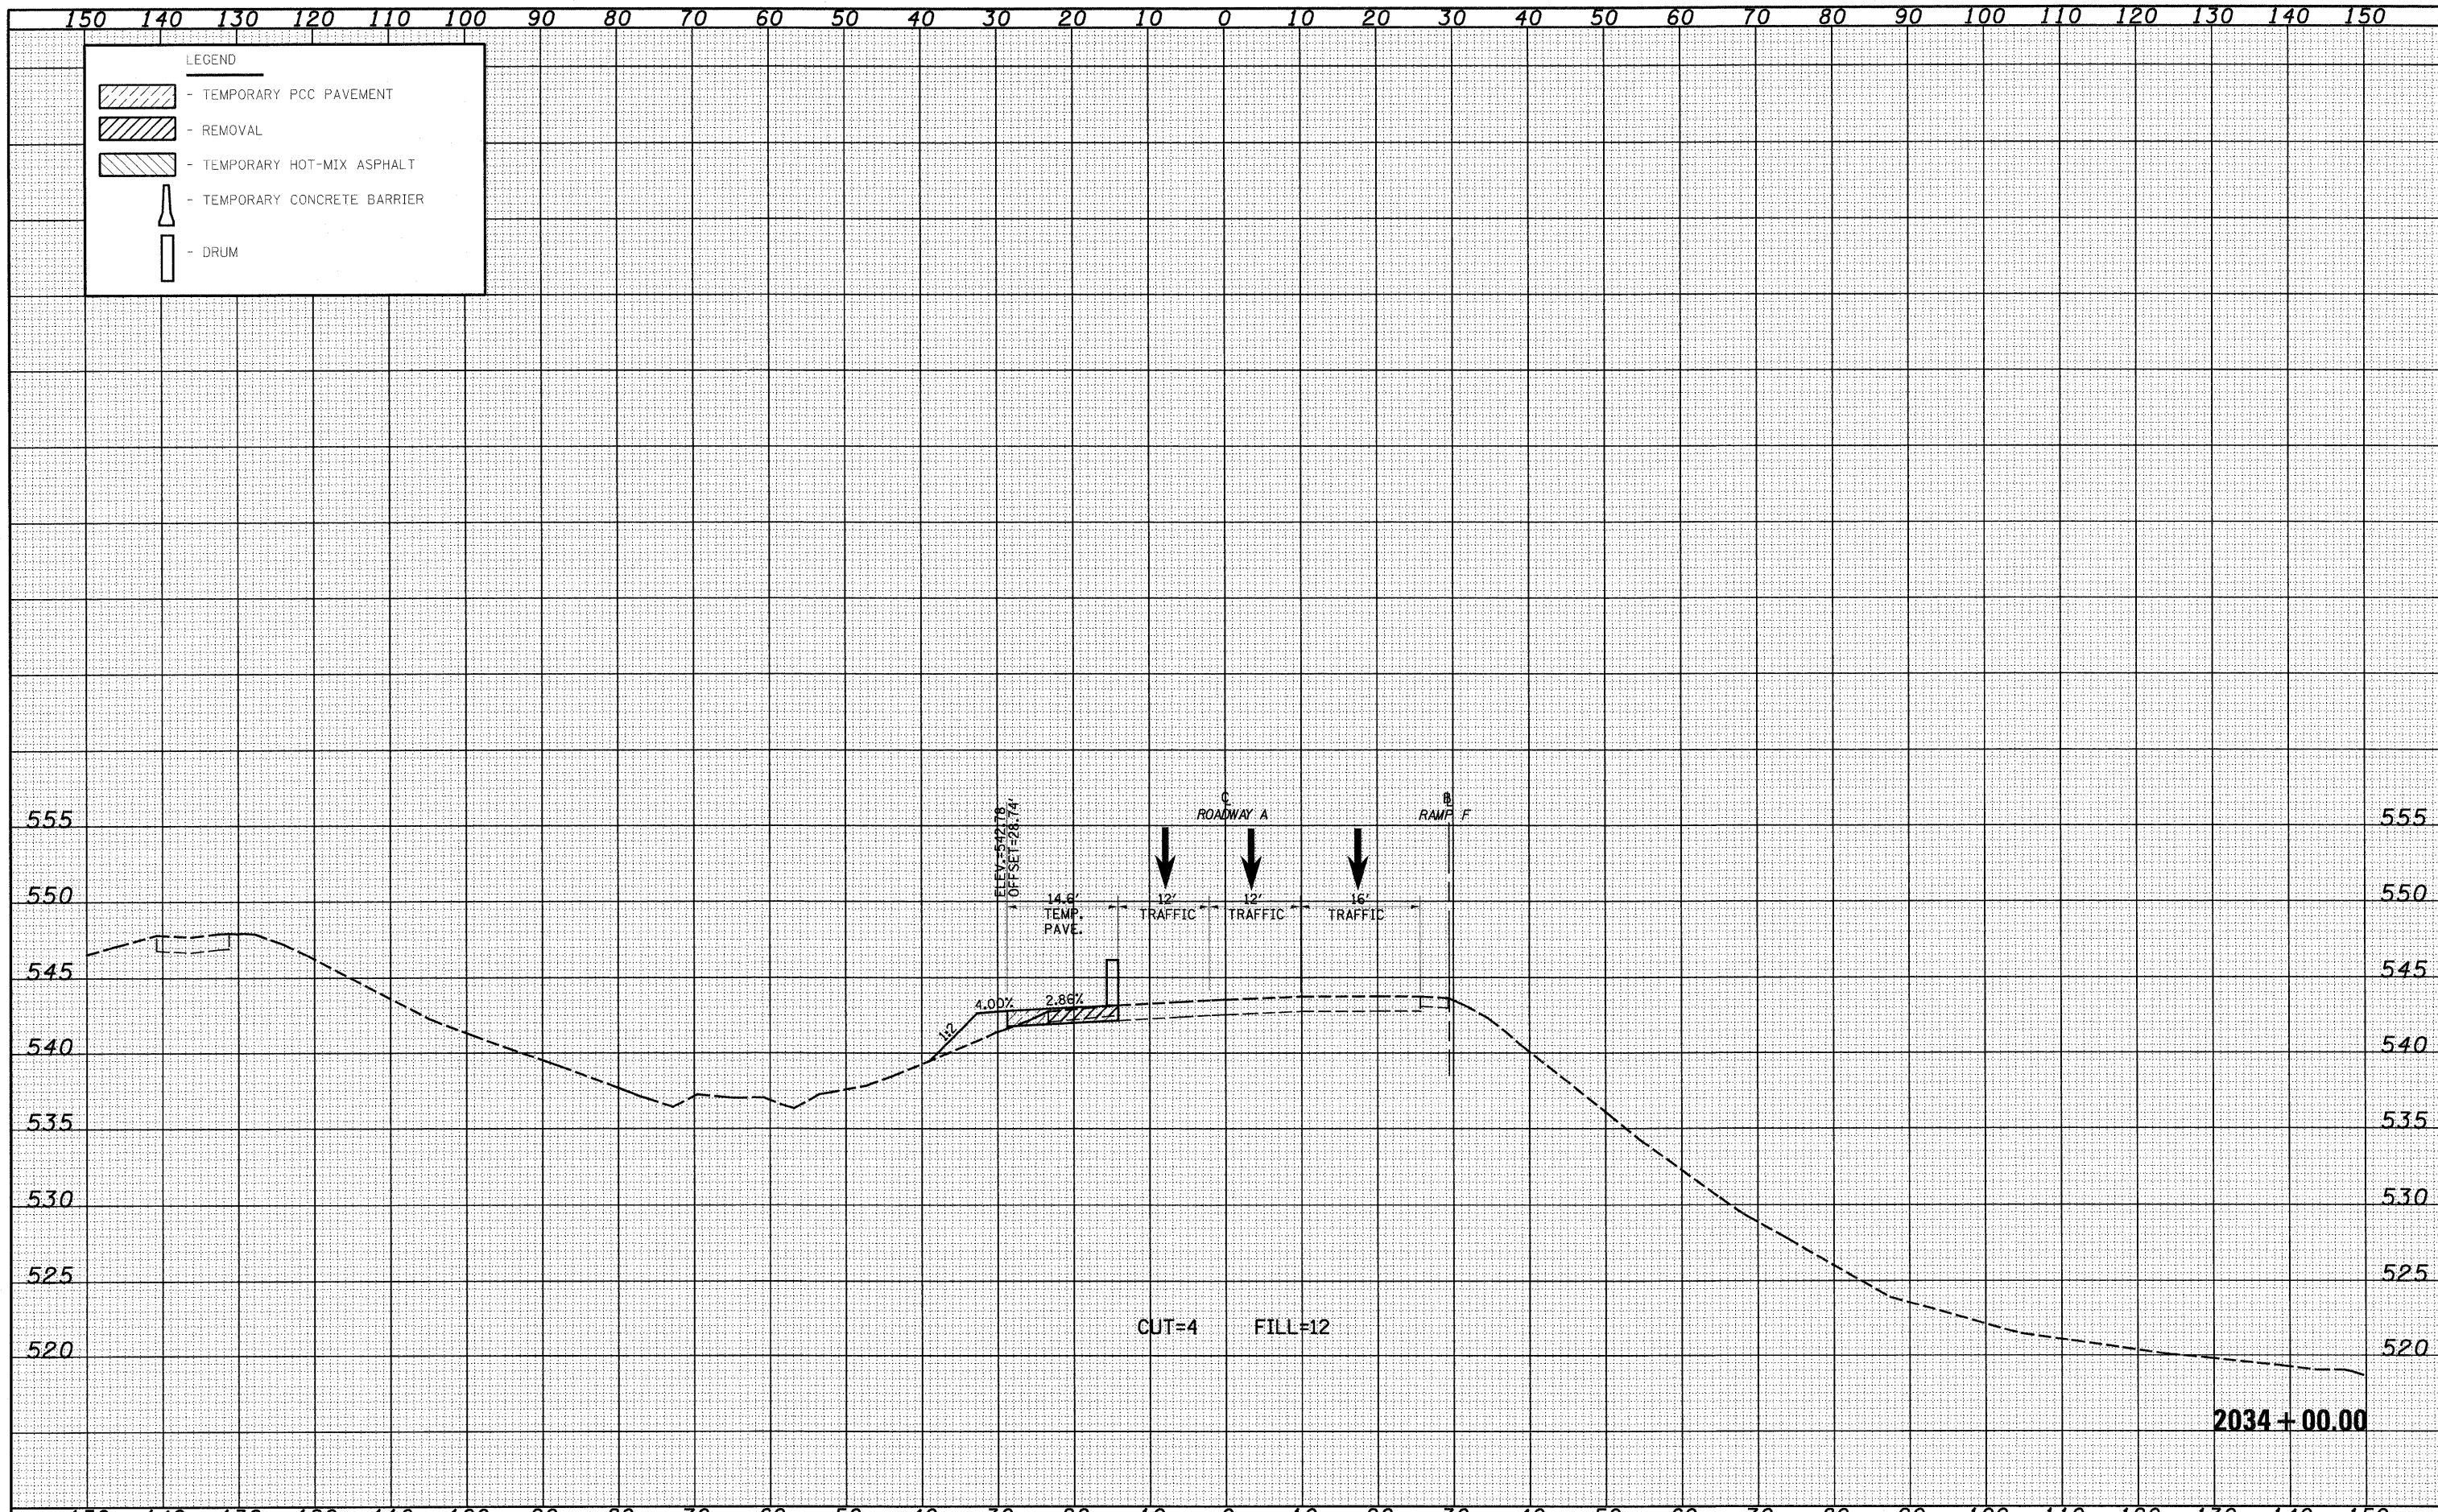

FILE NAME =	USER NAME = Linda	DESIGNED - JWS	REVISED -	STATE OF ILLINOIS DEPARTMENT OF TRANSPORTATION	MAINTENANCE OF TRAFFIC SOUTH TRI LEVEL - ROADWAY A (PRE-STAGE 1)			F.A.I. RTE. 57/70	SECTION (25-3)R	COUNTY EFFINGHAM	TOTAL SHEETS 1416	SHEET NO. 1034
PROJECT: 0007257-70.dgn		DRAWN - LEC	REVISED -		SCALE: 1"=10'	SHEET NO. 17 OF 72 SHEETS	STA. 2034+00.00 TO STA. 2034+00.00	FED. ROAD DIST. NO.	ILLINOIS FED. AID PROJECT	CONTRACT NO. 74296		
PLOT SCALE = 20,0000' / IN.		CHECKED - BRM	REVISED -									
PLOT DATE = 2/10/2010		DATE - 2-22-08	REVISED -									