


DATE	
BY	
DESIGNED	
DRAWN	
CHECKED	
DATE	

DATE	
BY	
DESIGNED	
DRAWN	
CHECKED	
DATE	

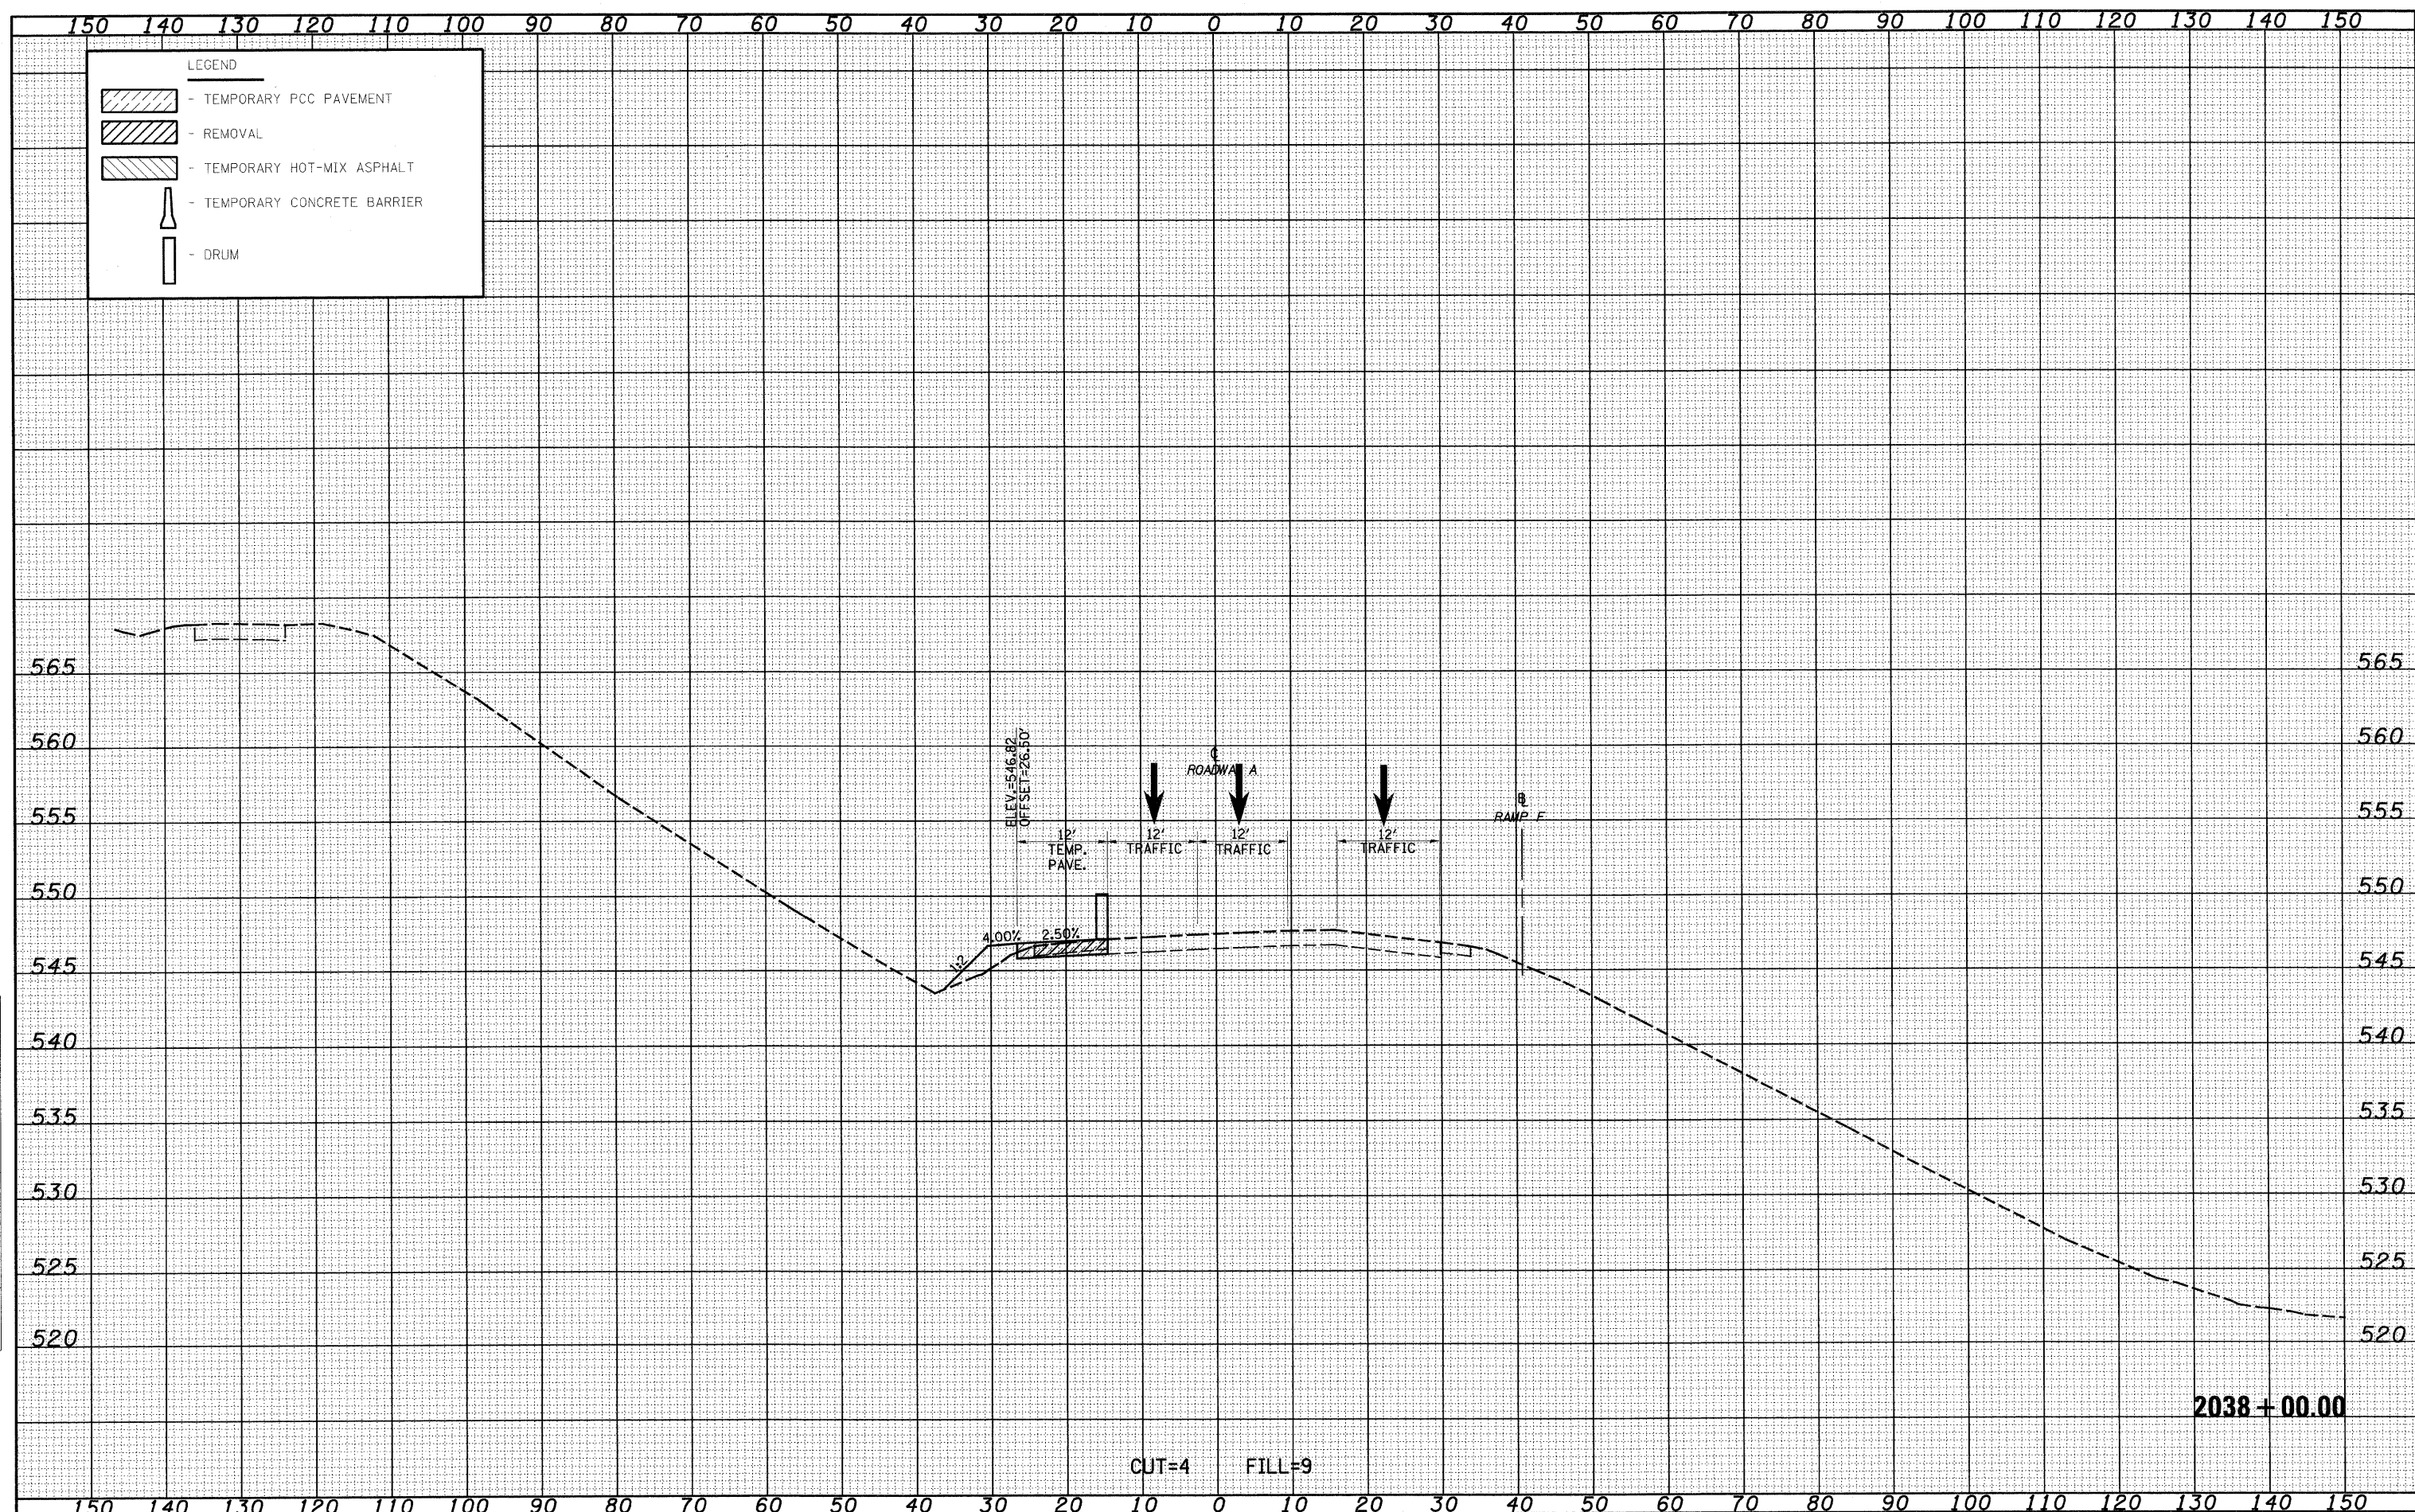

FILE NAME =	USER NAME = linda
S:\Project\03-0007-57-70\Map\3 Trk\view\17080001-PS.dwg	DESIGNED - JWS
	DRAWN - LEC
	CHECKED - BRM
	DATE - 2-22-08

PLOT SCALE = 20.00000 ' / IN.	REVISED -
PLOT DATE = 2/18/2010	REVISED -
	REVISED -
	REVISED -

**STATE OF ILLINOIS
DEPARTMENT OF TRANSPORTATION**

**MAINTENANCE OF TRAFFIC SOUTH TRI LEVEL -
ROADWAY A (PRE-STAGE 1)**

SCALE: 1"=10' SHEET NO. 22 OF 72 SHEETS STA. 2038+00.00 TO STA. 2038+00.00

F.A.I. RTE. 57/70	SECTION (25-3R)	COUNTY EFFINGHAM	TOTAL SHEETS 1416	SHEET NO. 1039
FED. ROAD DIST. NO.		ILLINOIS FED. AID PROJECT		

2038+00.00

CUT=4 FILL=9