


DATE	
BY	
FINAL SURVEY	
NO. _____	
DATE	
BY	
ORIGINAL SURVEY	
NO. _____	
DATE	
BY	
ORIGINAL SURVEY	
NO. _____	
DATE	
BY	
ORIGINAL SURVEY	
NO. _____	

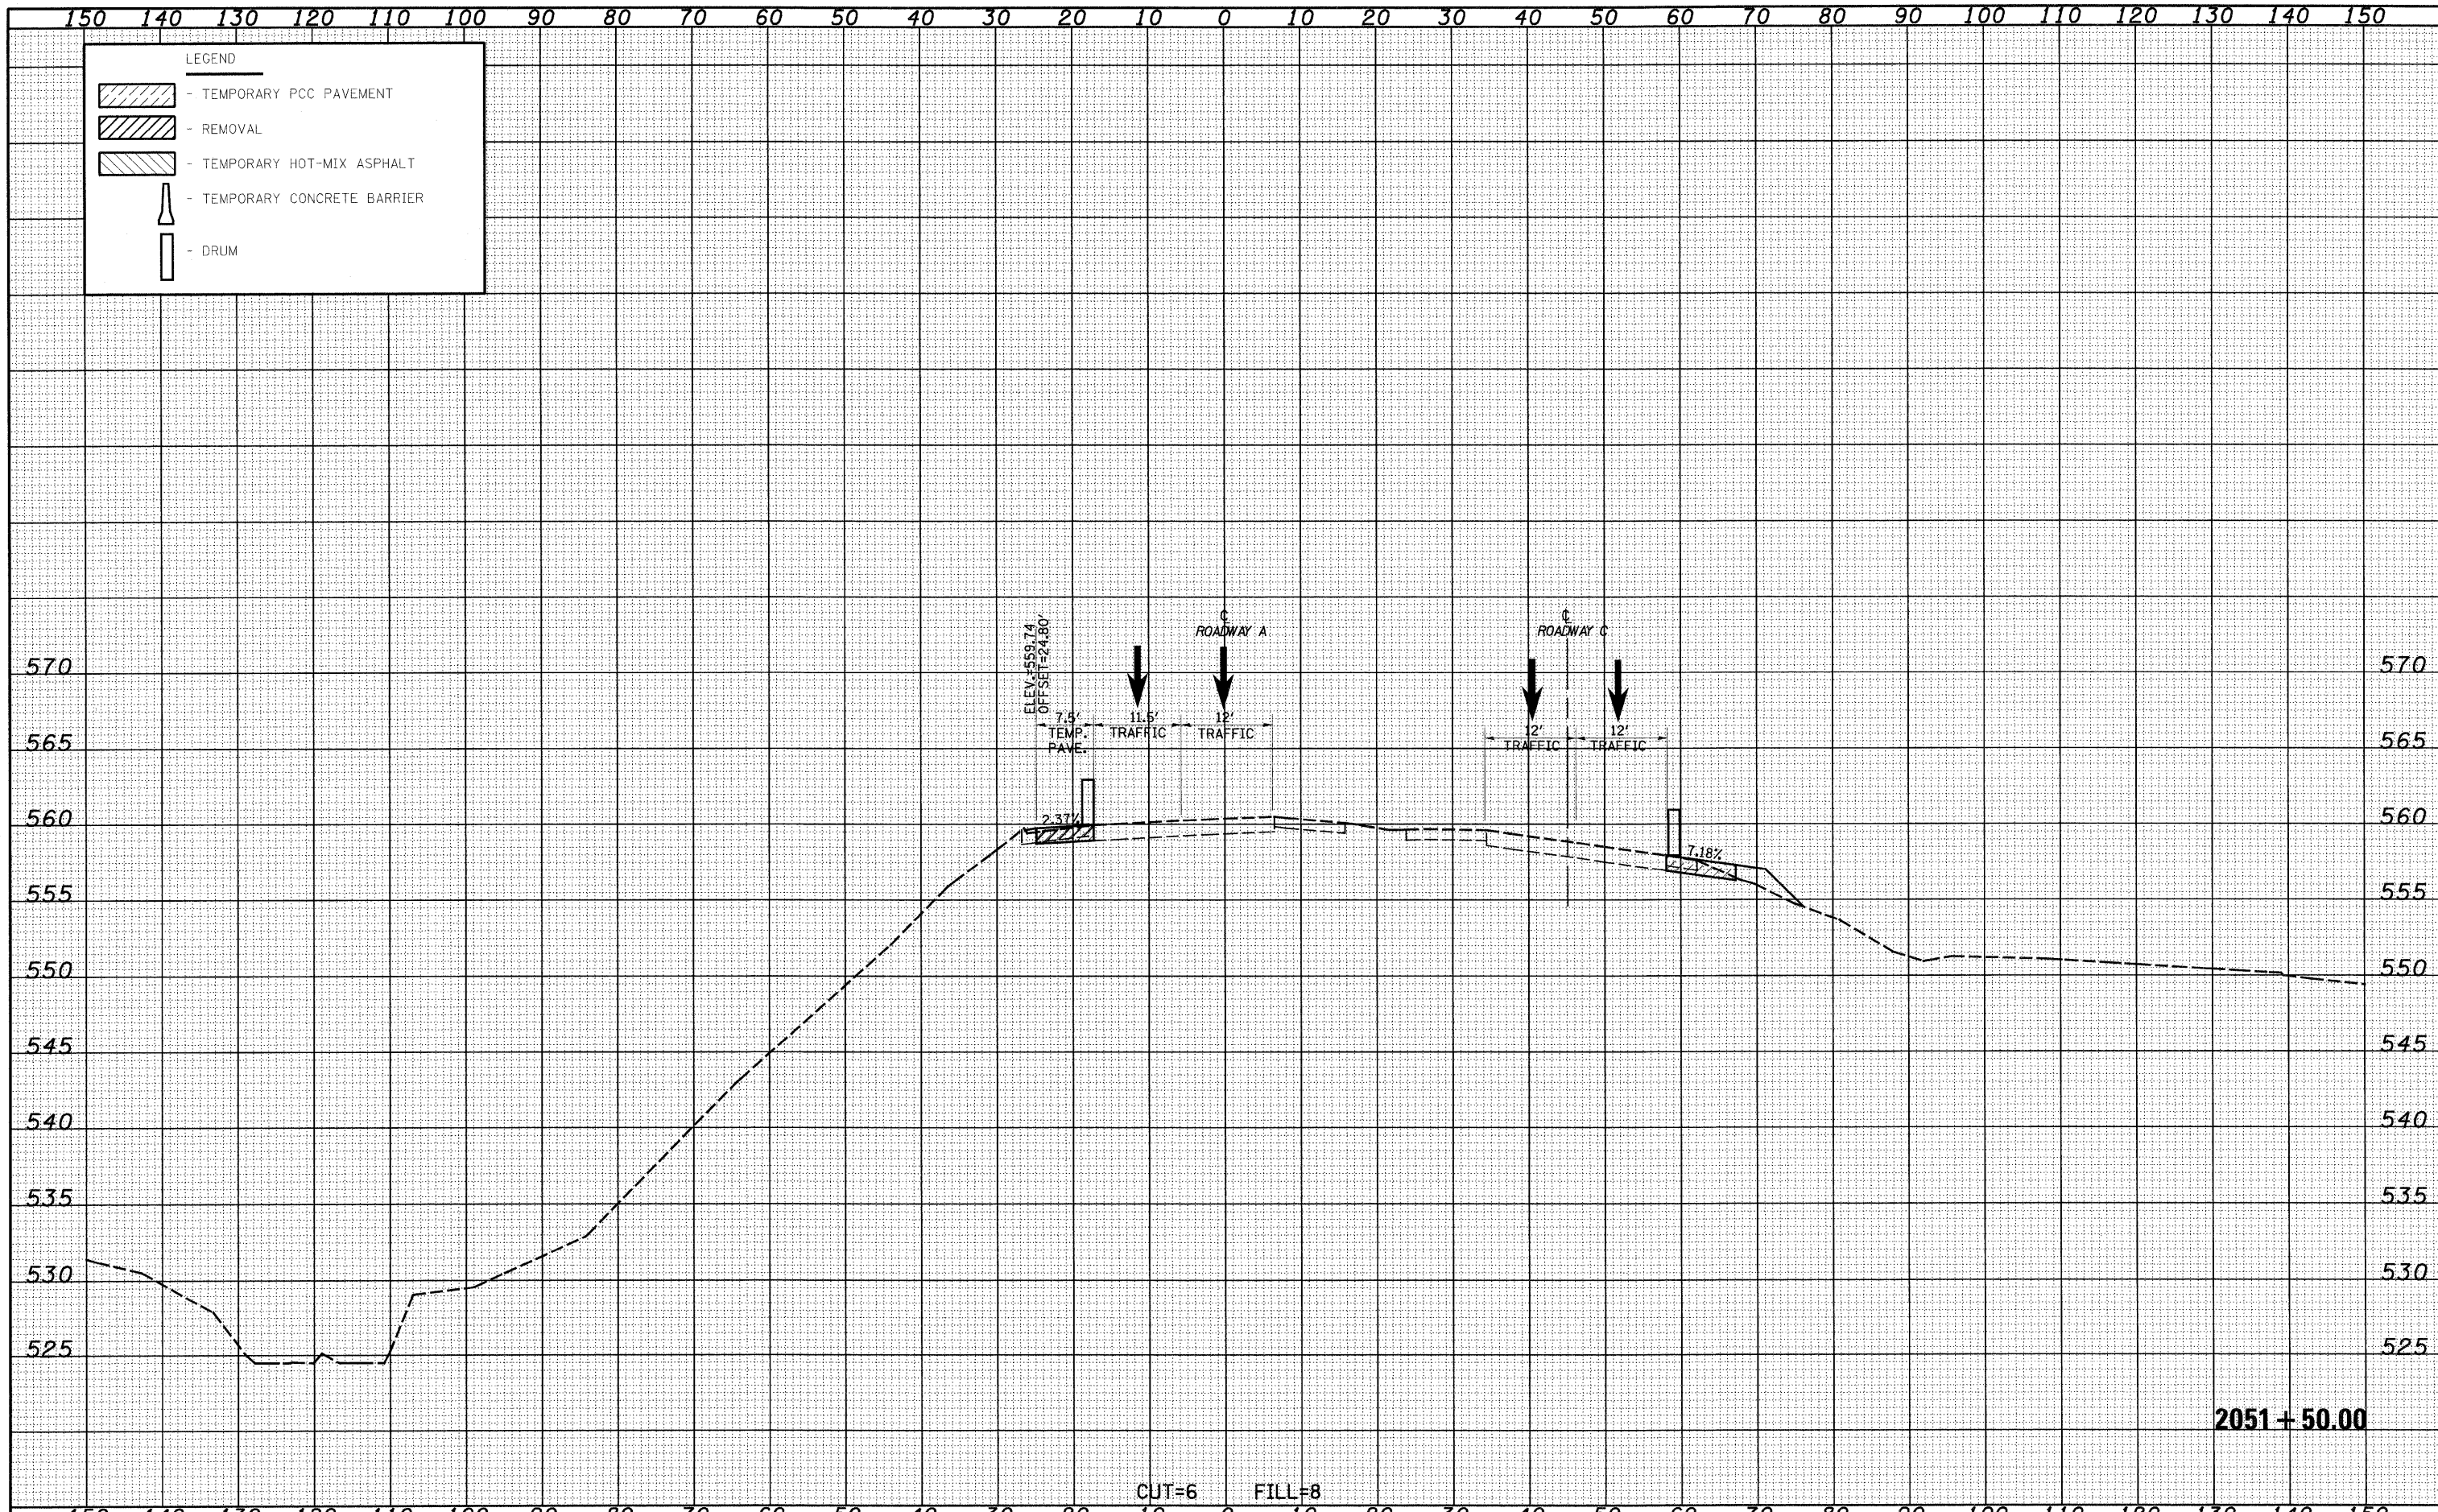

FILE NAME =	USER NAME = linda	DESIGNED - JWS	REVISED -	<b>STATE OF ILLINOIS</b> <b>DEPARTMENT OF TRANSPORTATION</b>	<b>MAINTENANCE OF TRAFFIC SOUTH TRI LEVEL -</b> <b>ROADWAY A (PRE-STAGE 1)</b>			F.A.I. RTE.	SECTION	COUNTY	TOTAL SHEETS	SHEET NO.
S:\projects\02\027-70\Drawings\Drawings\PS.dwg		DRAWN - LEC	REVISED -		57/70	(25-3R)	EFFINGHAM	1416	1054			
PLOT SCALE = 20.0000' / IN.		CHECKED - BRM	REVISED -		SCALE: 1"=10'    SHEET NO. 37 OF 72 SHEETS    STA. 2051+50.00 TO STA. 2051+50.00			CONTRACT NO. 74296				
PLOT DATE = 2/10/2010		DATE - 2-22-08	REVISED -		FED. ROAD DIST. NO.		ILLINOIS FED. AID PROJECT					